


ST PANCRAS CRUISING CLU N1C 4PN

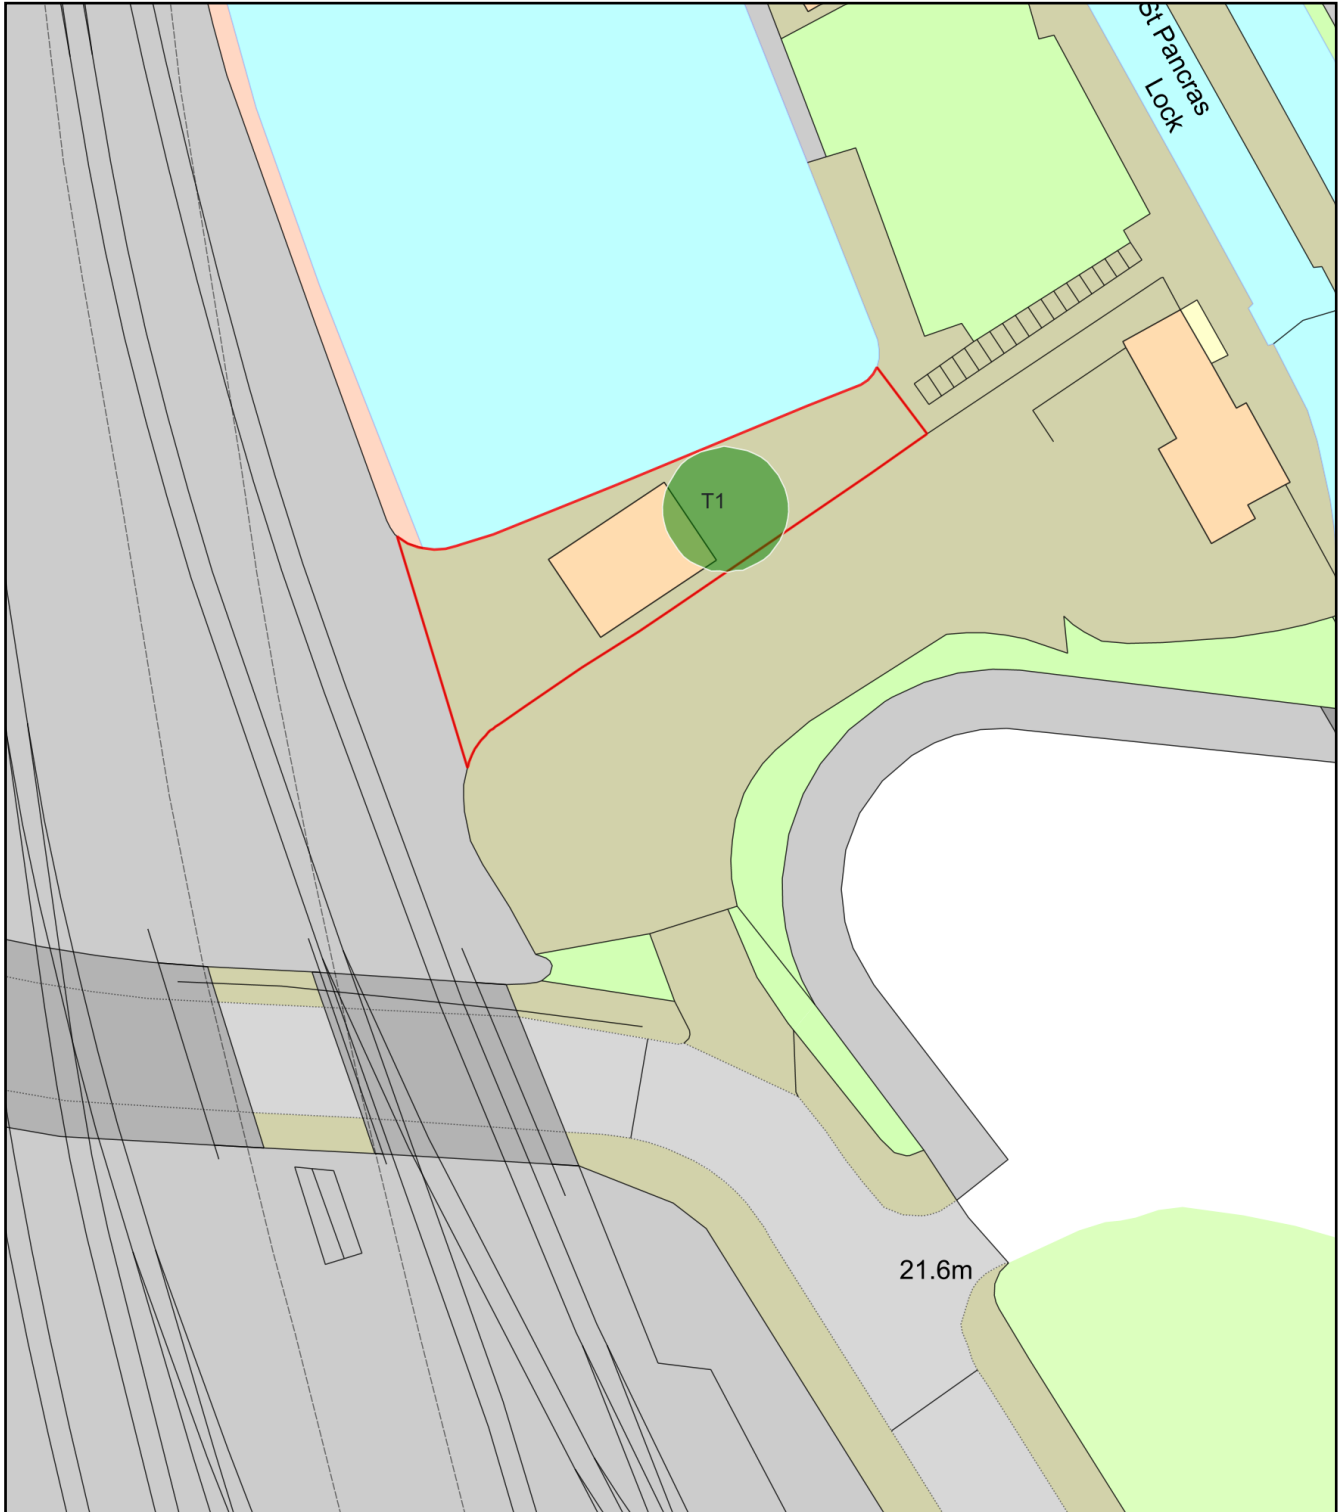

Plan Produced for: L.B.CAMDEN

Date Produced: 14 Nov 2022

Plan Reference Number: TQRQM22318163547525

Scale: 1:500 @ A4