
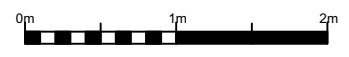


Site Measurements not to be taken from drawings.
Contractor to confirm all dimensions.
HHD not liable for seeking relevant planning authority permissions (including LBC) unless specifically directed by the client

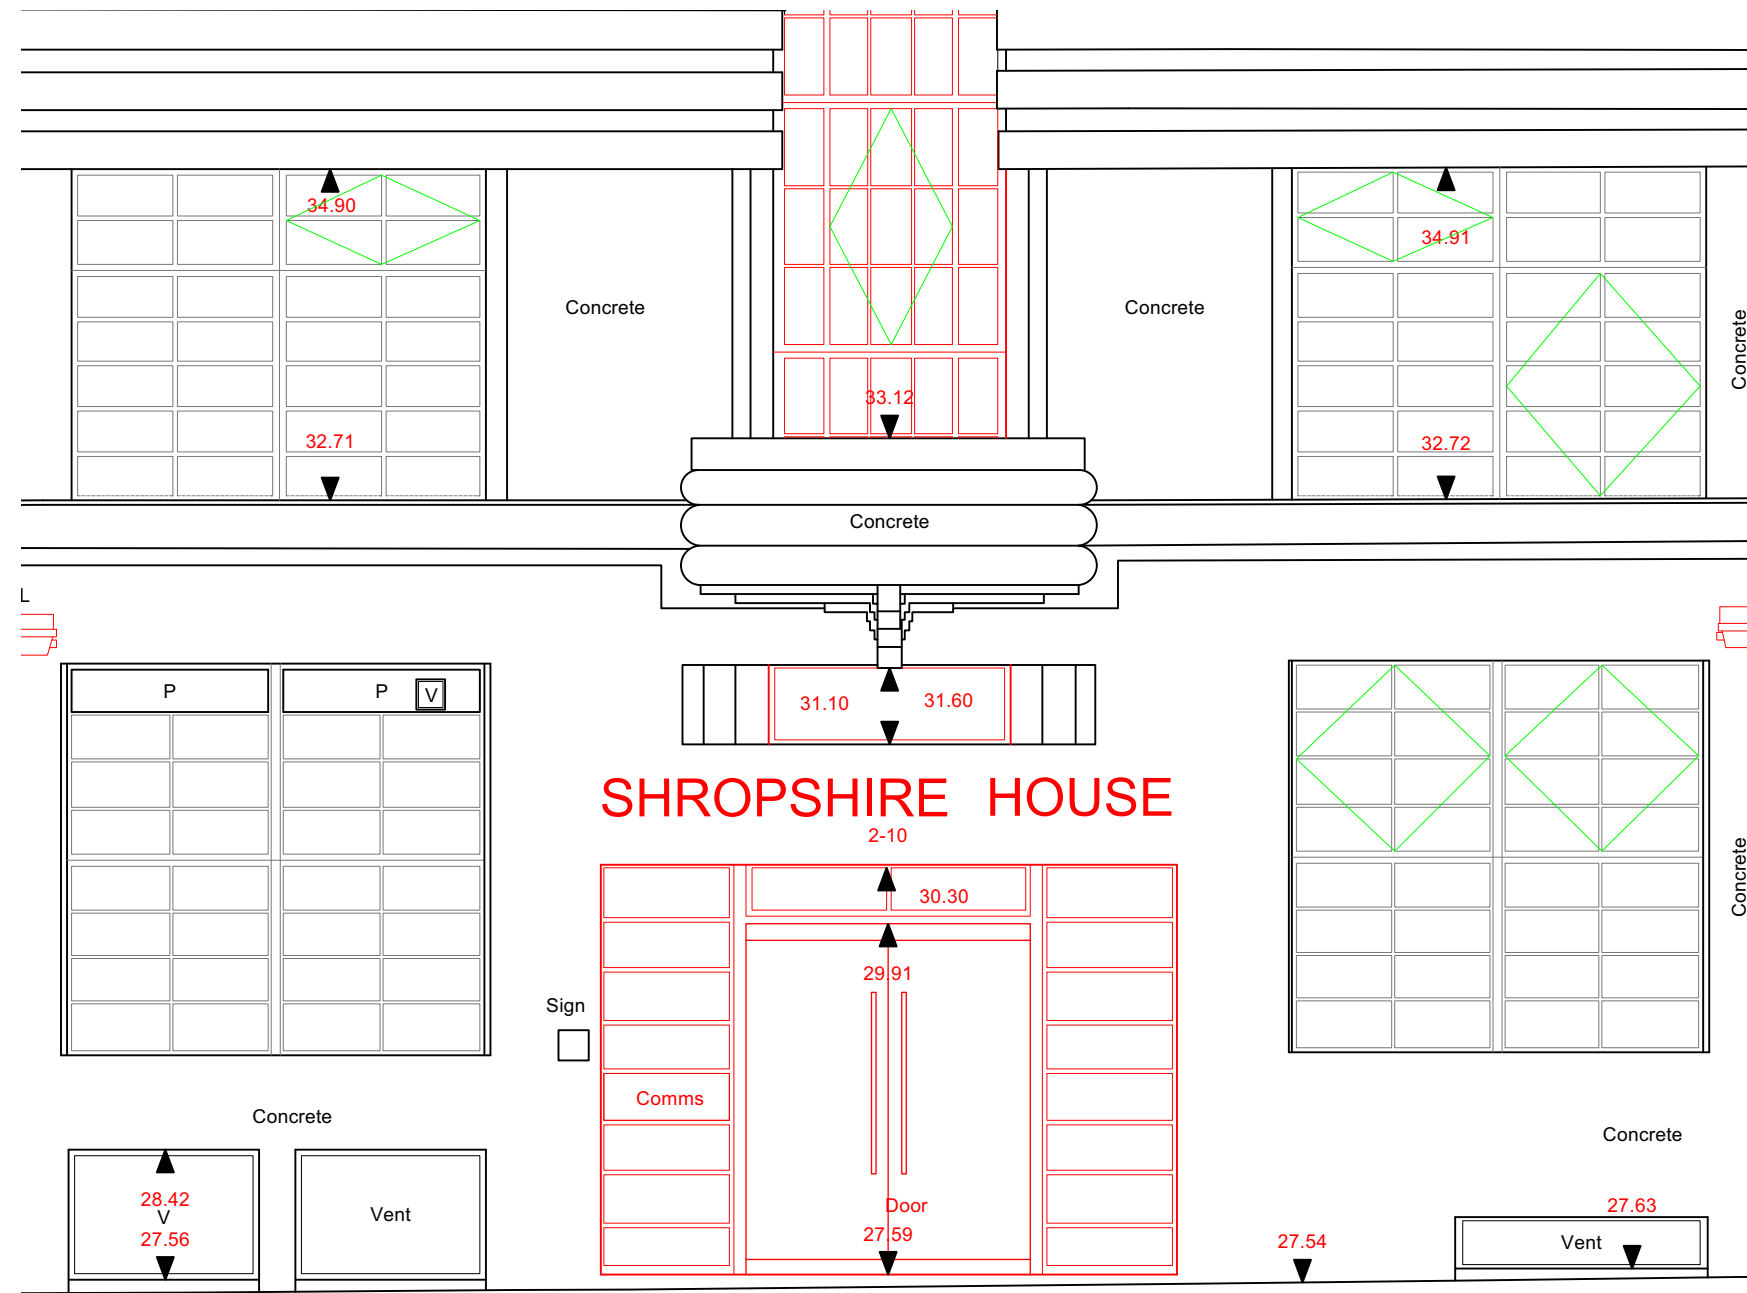

— Green indicates existing window openers
— Red indicates demolition

Existing Front Main Entrance Elevation West
Shropshire House
1:50 @ A3

| - | 11.07.22 | First Issue | CMD |
|-----|----------|-------------------------|------------|
| No. | Date | Revisions / Submissions | Revised by |



Design Firm
HamburyHird Design Ltd.
50-52 Wellsway
Bath
BA2 4SA
Telephone: 01225 336004

Stage
PLANNING

Project Title
Shropshire House
11-20 Capper Street
London.WC1E 6JA

Drawing Title
Existing Front Main Entrance Elevation West

| | | | |
|-----------------|-----------|---------------|---|
| Project Manager | RH | Project ID | 253 |
| Drawn By | CMD | CAD File Name | 253.000.01 Existing External Elevations- Shropshire House.vwx |
| Reviewed By | RH | Drawing No. | 253.261.02 |
| Date | | | |
| Scale | 1:50 @ A3 | | |