


Site Measurements not to be taken from drawings.  
Contractor to confirm all dimensions.  
HHD not liable for seeking relevant planning authority permissions (including LBC) unless specifically directed by the client

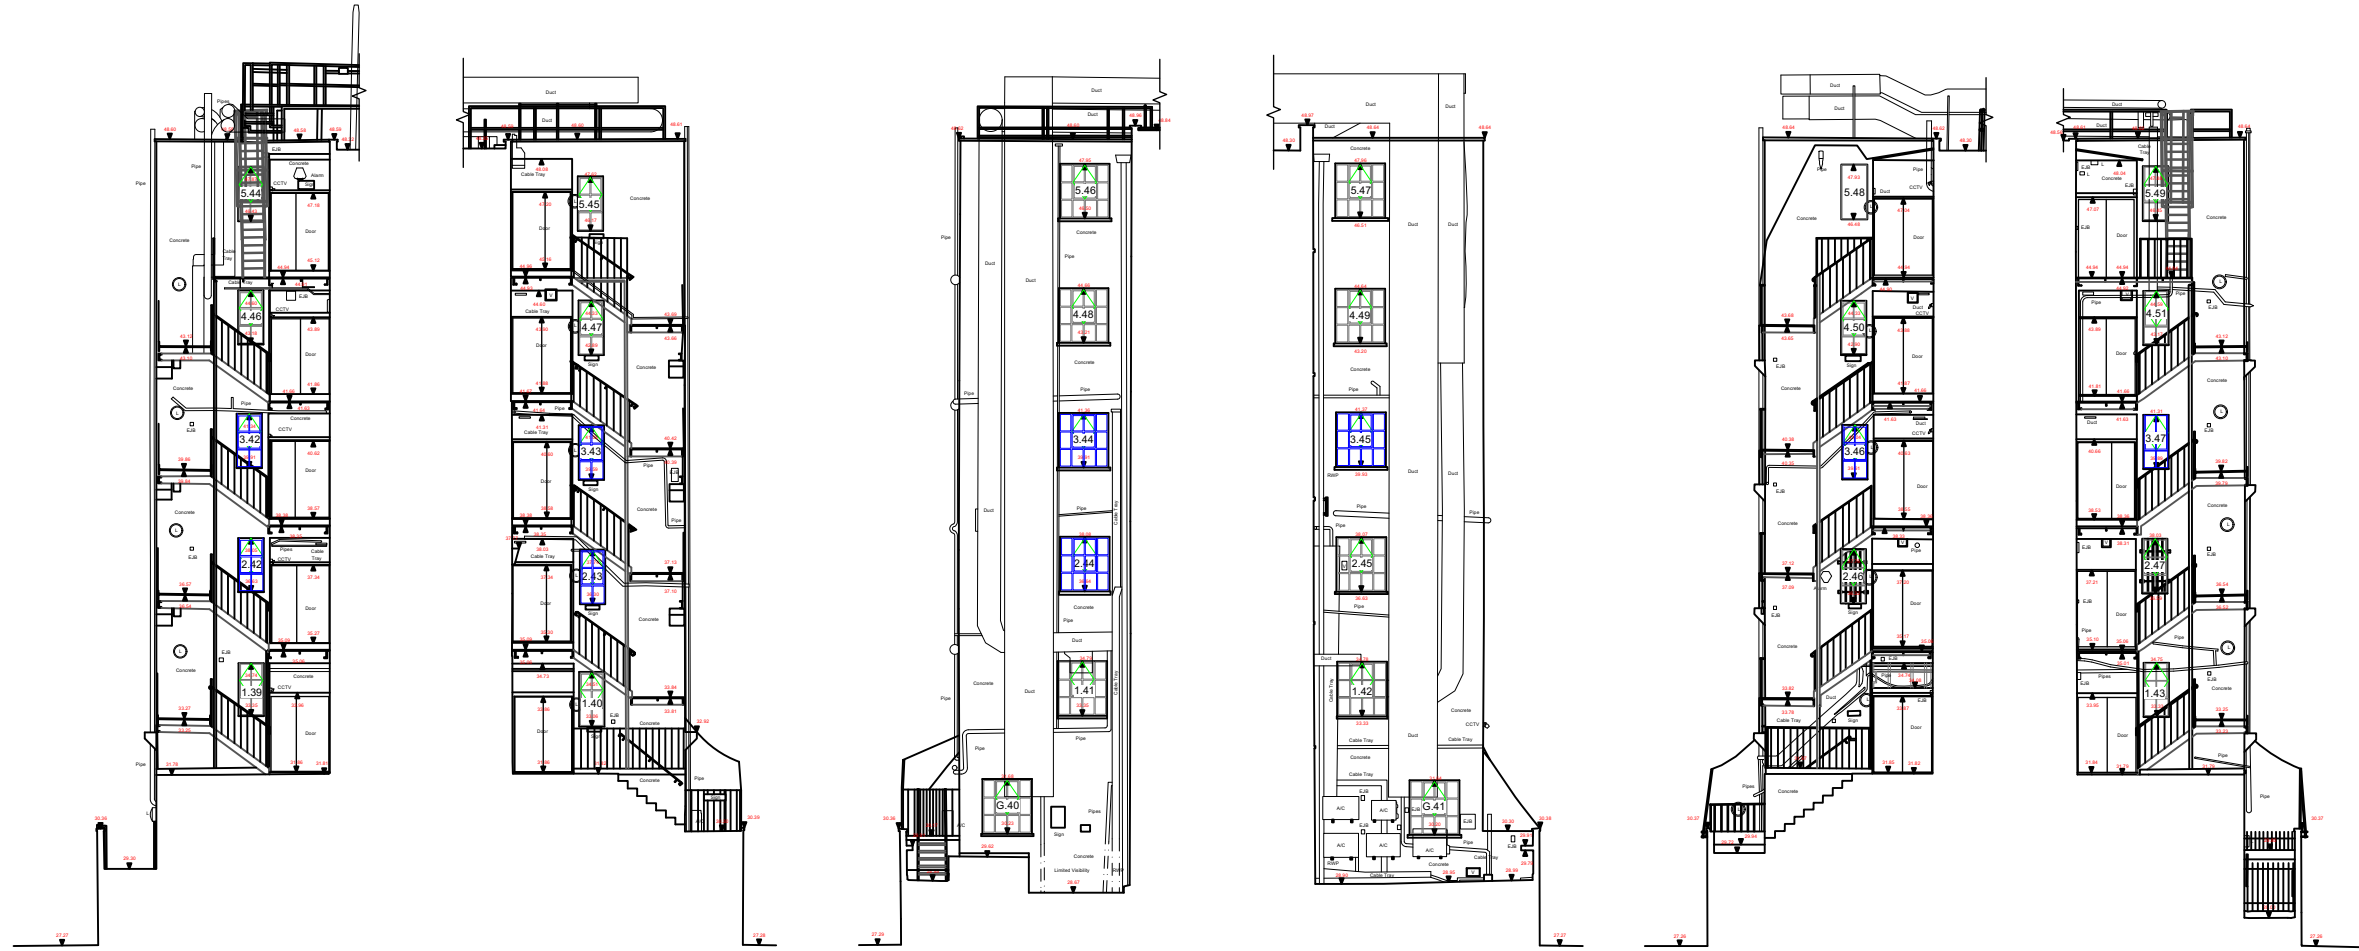

23.00m Above Ordnance Datum

ELEVATION 4

23.00m Above Ordnance Datum

ELEVATION 5

19.00m Above Ordnance Datum

ELEVATION 6

23.00m Above Ordnance Datum

ELEVATION 7

23.00m Above Ordnance Datum

ELEVATION 8



23.00m Above Ordnance Datum

ELEVATION 9

- Green indicates window openers
- Blue indicates replacement / new
- Intake air duct to replace existing glazed panel
- First pane of each window to be toughened glass to ensure compliance with reduced FFL to cill height

**Proposed Recessed Elevation No's 04-09**

Shropshire House  
@ A3

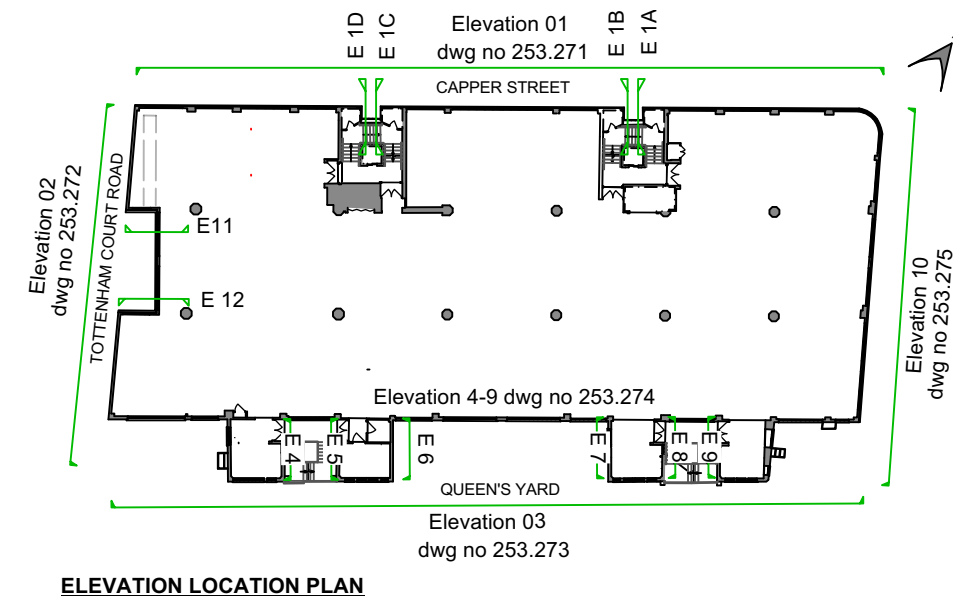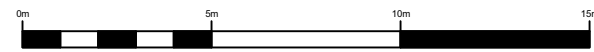

**ELEVATION LOCATION PLAN**

-	11.07.22	First Issue	CMD
No.	Date	Revisions / Submissions	Revised by



HamburyHirdDesign

Design Firm  
**HamburyHird Design Ltd.**  
 50-52 Wellsway  
 Bath  
 BA2 4SA  
 Telephone: 01225 336004

Stage  
**PLANNING**

Project Title  
**Shropshire House**  
 11-20 Capper Street  
 London.WC1E 6JA

Drawing Title  
 Proposed Recessed Elevation No's 04-09

Project Manager	RH	Project ID	253
Drawn By	CMD	CAD File Name	253.100.01 Proposed External Elevations- Shropshire House.vwx
Reviewed By	RH	Drawing No.	<b>253.274</b>
Date			
Scale	1:200 @ A3		