
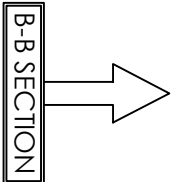
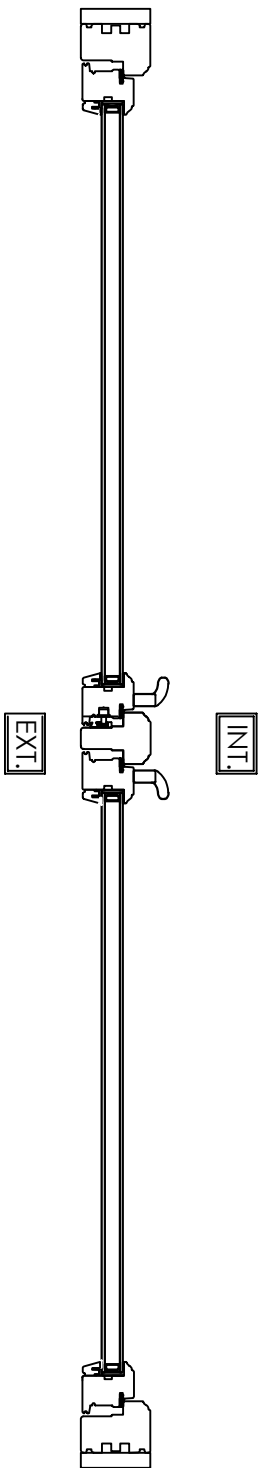


PROPOSED ITEMS

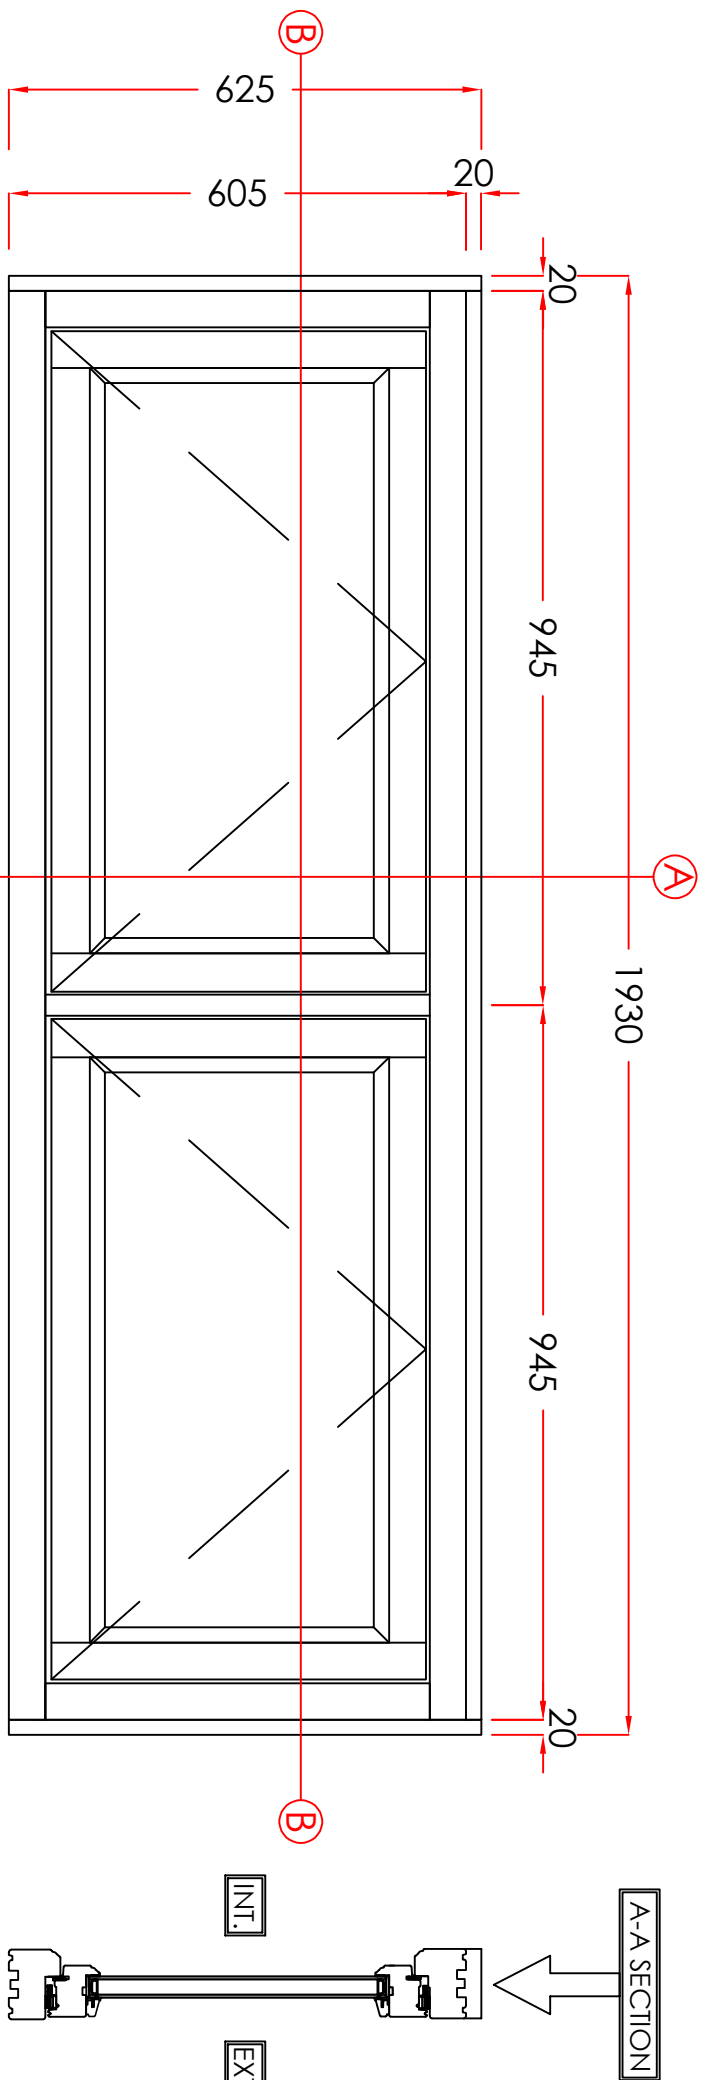

B-B SECTION

1. LOUNGE

MATERIAL - TIMBER
INTERNAL & EXTERNAL COLOUR - IVORY
GLAZING - 28MM SEALED UNITS

VIEWED EXTERNALLY

THESE DRAWINGS ARE THE PROPERTY OF ANGLIAN HOME IMPROVEMENTS
AND MUST NOT BE USED, DISTRIBUTED, LOANED OR COPIED WITHOUT THE
EXPRESS PERMISSION OF ANGLIAN HOME IMPROVEMENTS.



Revision	Date	Amendments	Drawers initials.
A	01/11/22	Details added	SF

Scale - 1:10
(Produced on A3 Paper)
Sheet 1 of 4

Drawers initials.
SF

CONTRACT No.: 30351531
date: 15/07/2022

PROPOSED: WINDOW REPLACEMENT
AT: 134 GOLDHURST TERRACE
(INSTALLATION ADDRESS) LONDON
NW6 3HR

