



PROPOSED ITEMS

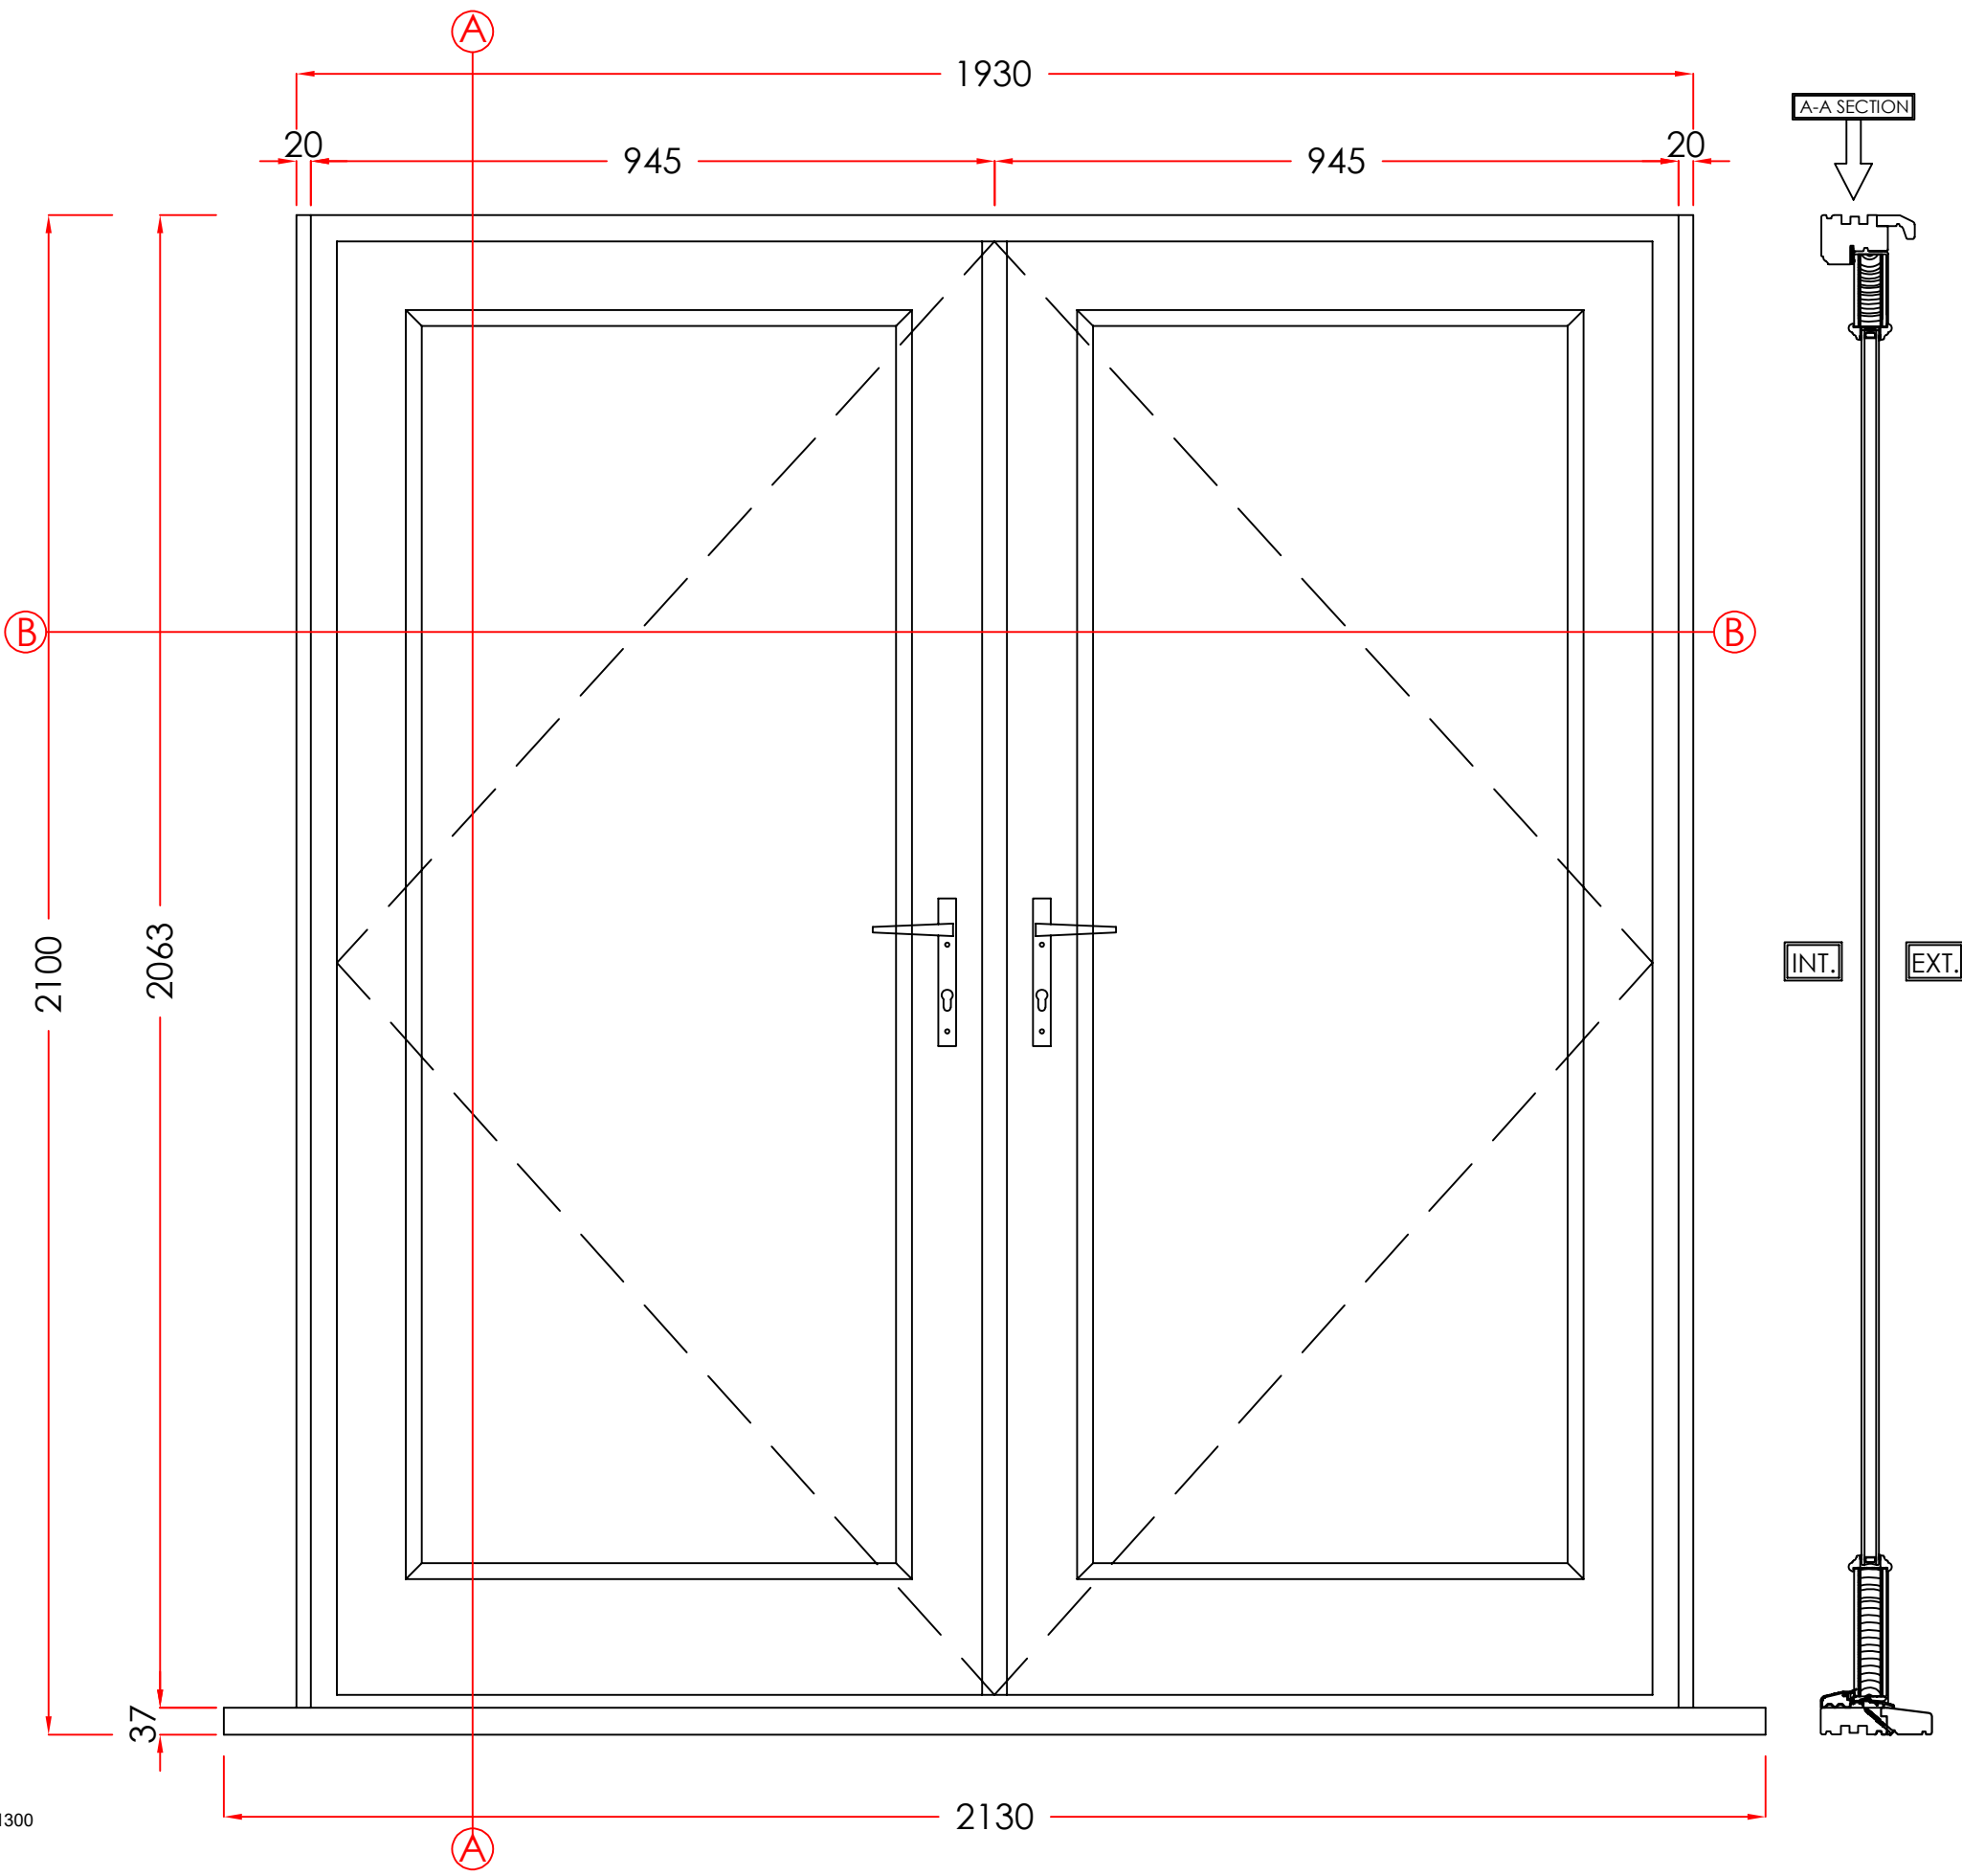


A-A SECTION

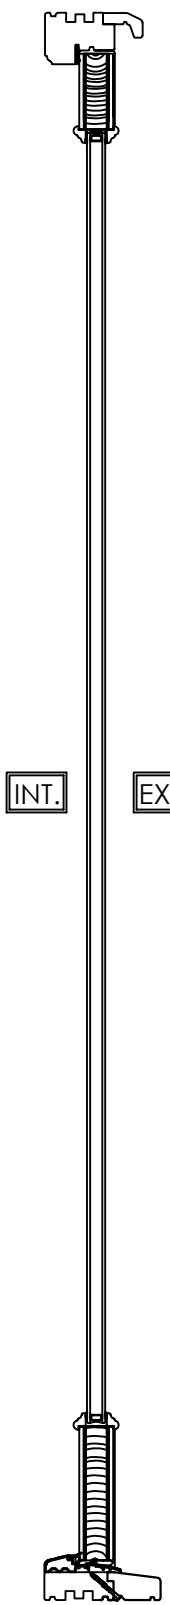

INT.

EXT.

B-B SECTION

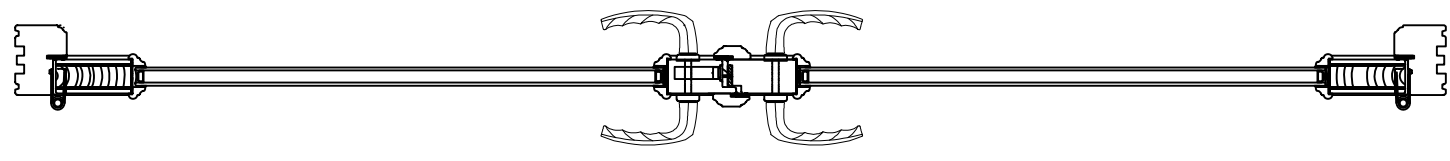

2. LOUNGE

MATERIAL - TIMBER
INTERNAL & EXTERNAL COLOUR - WHITE
GLAZING - 24MM SEALED UNITS

Scale - 1:10
(Produced on A3 Paper)
Sheet 2 Of 4

Drawers Initials.

SF

Revision	Date	Amendments	Drawers Initials.
A	01/11/22	Details added	SF

CONTRACT No.: 30351531

date: 15/07/2022

PROPOSED: WINDOW REPLACEMENT
AT: 134 GOLDHURST TERRACE
(INSTALLATION ADDRESS) LONDON
NW6 3HR

VIEWED EXTERNALLY

THESE DRAWINGS ARE THE PROPERTY OF ANGLIAN HOME IMPROVEMENTS AND MUST NOT BE USED, DISTRIBUTED, LOANED OR COPIED WITHOUT THE EXPRESS PERMISSION OF ANGLIAN HOME IMPROVEMENTS.

