
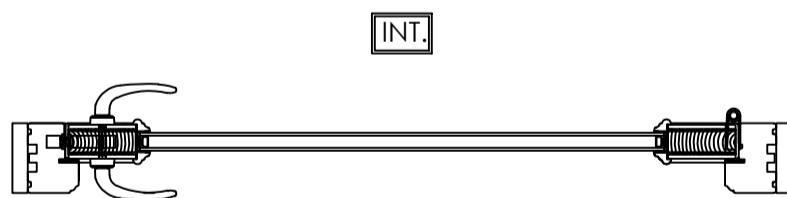


# PROPOSED ITEMS

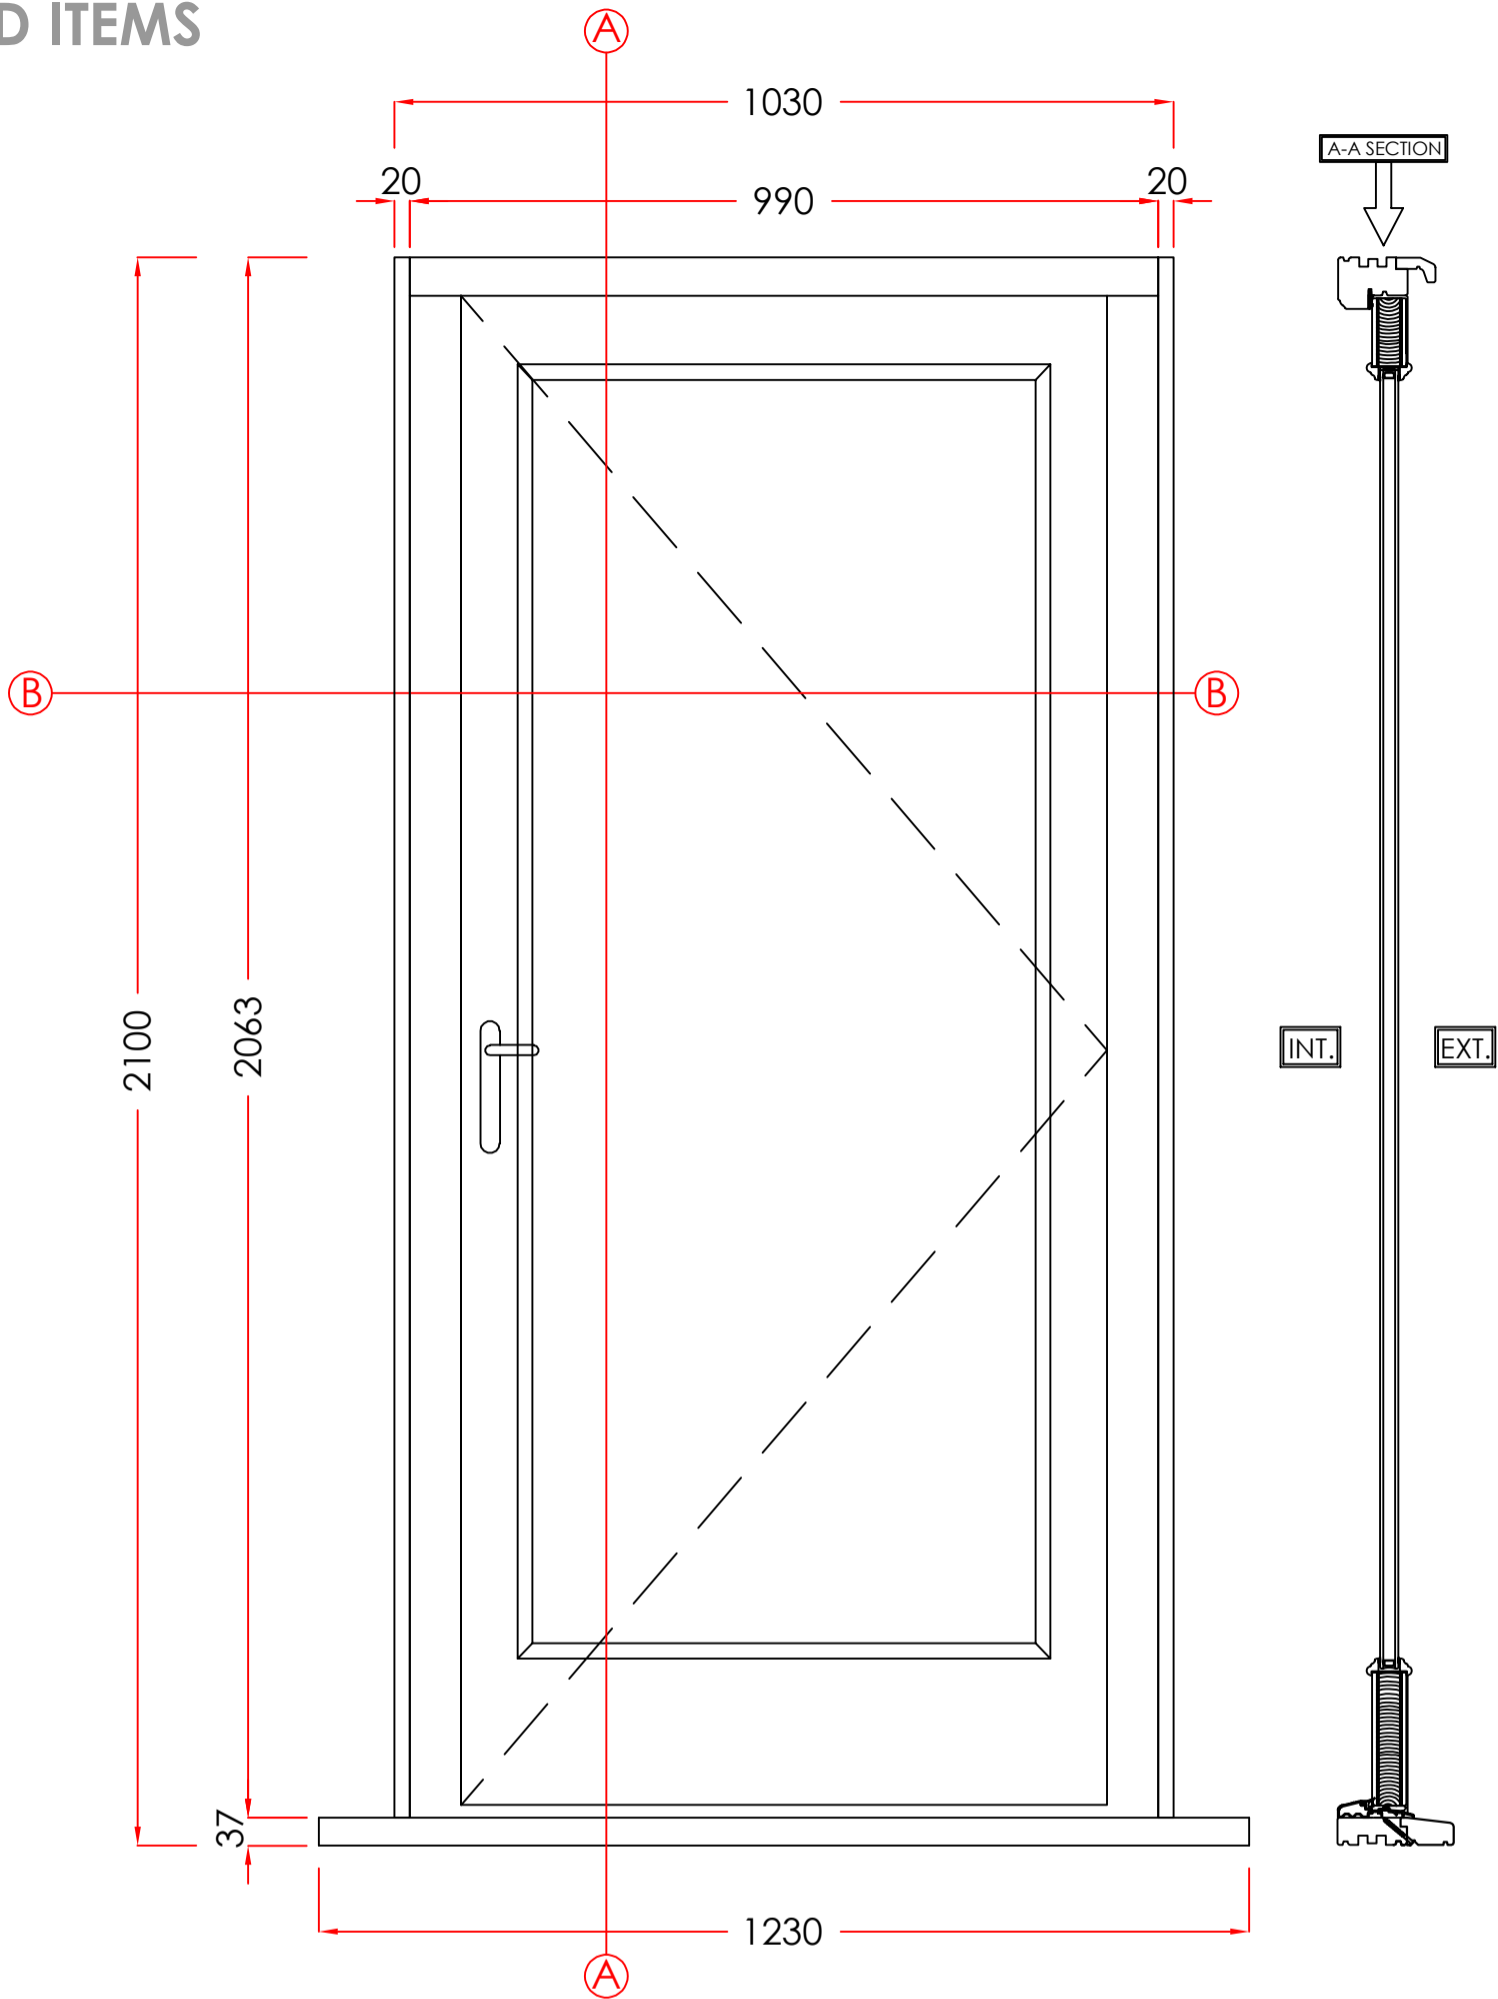

B-B SECTION  
4. HALL

MATERIAL - TIMBER  
 INTERNAL & EXTERNAL COLOUR - WHITE  
 GLAZING - 24MM SEALED UNITS

Scale - 1:10  
 (Produced on A3 Paper)

Sheet 4 Of 4

Drawers Initials.

SF

Revision	Date	Amendments	Drawers Initials.
A	01/11/22	Details added	SF

**CONTRACT No.:** 30351531

**date:** 15/07/2022

VIEWED EXTERNALLY

**PROPOSED:** WINDOW REPLACEMENT  
**AT:** 134 GOLDHURST TERRACE  
(INSTALLATION ADDRESS) LONDON  
 NW6 3HR

THESE DRAWINGS ARE THE PROPERTY OF ANGLIAN HOME IMPROVEMENTS  
 AND MUST NOT BE USED, DISTRIBUTED, LOANED OR COPIED WITHOUT THE  
 EXPRESS PERMISSION OF ANGLIAN HOME IMPROVEMENTS.



Scale Bar  
1:10(mm)

100 200 300 400 500 600 700 800 900 1000 1100 1200 1300