


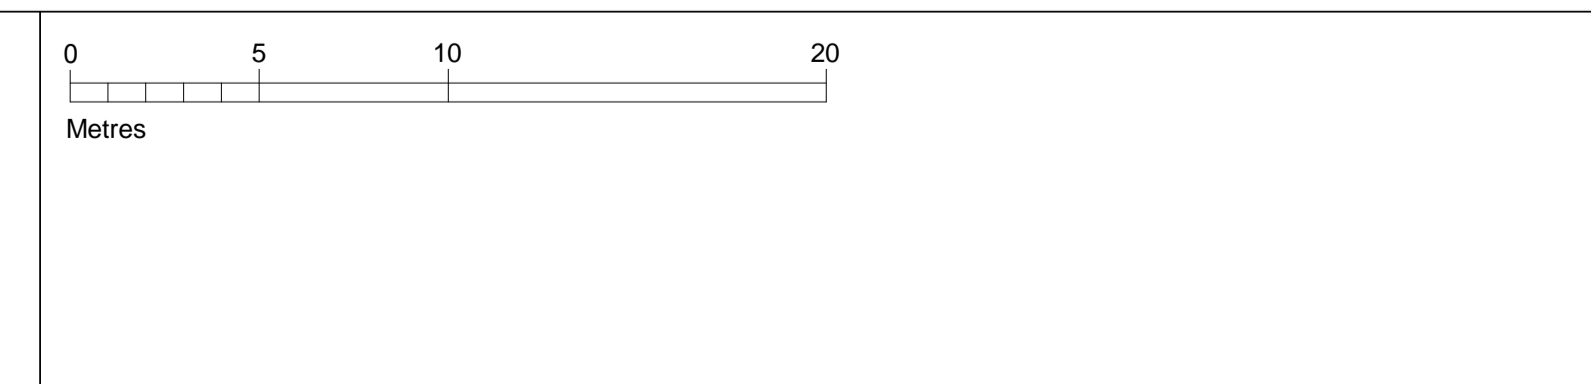

NOTES FOR ALL DRAWINGS:  
 This drawing is to be read in conjunction with the contract documents, including but not limited to all other drawings, specifications and schedules. This drawing shows the design intent only. This is not a fabrication drawing. Do not scale from this drawing. All setting out dimensions shown are to be checked and verified by the contractor on site. All dimensions and levels are subject to a site survey. Any discrepancies found in this drawing are to be reported to the Architect immediately. Any modifications to these drawings necessary to meet the performance criteria of the specification shall be agreed in writing with the Architect and issued for approval. Please refer to structural engineer's drawings, specifications and schedules for all structural design, sizes and performance criteria. © Marks Barfield Architects 2017

Rev	Date	by	Description
A	02/11/2018	RL	Kerbside collection points added to drawing

Key	Description
	Boundary of the Development Site
	BIN STORE
	ACCESS FOR COLLECTION
	KERBSIDE COLLECTION POINT



Client  
**Lazari Investments Limited**  
 Greater London House  
 Hampstead Road  
 London NW1 7QX  
 United Kingdom  
 Tel +44 20 7388 5444  
 Fax +44 20 7388 6557

Architect  
**marks barfield architects**  
 50 Bromells Road  
 London SW4 0BG  
 United Kingdom  
 Tel +44 20 7501 0180  
 Fax +44 20 7498 7103

Stephenson House				
Drawing Title <b>BIN STORE LOCATION PLAN</b>				
Job no <b>601</b>	Scale (@ A1) <b>1 : 200</b>	Drawing No <b>SK-312</b>	Revision <b>A</b>	Status <b>Planning</b>
Date <b>27/09/18</b>	Checked <b>YB</b>			