


SITE LOCATION

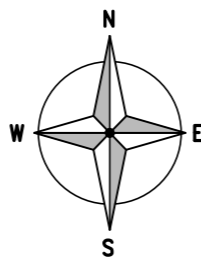


0 500 1000 1500 2000 2500m
1:50000

SITE LOCATION
(Scale 1:50000)

Ordnance Survey map extract based upon Landranger map series with the permission of the controller of Her Majesty's Stationery Office Licence No. 0100023487 Crown copyright.



SITE PHOTOGRAPH

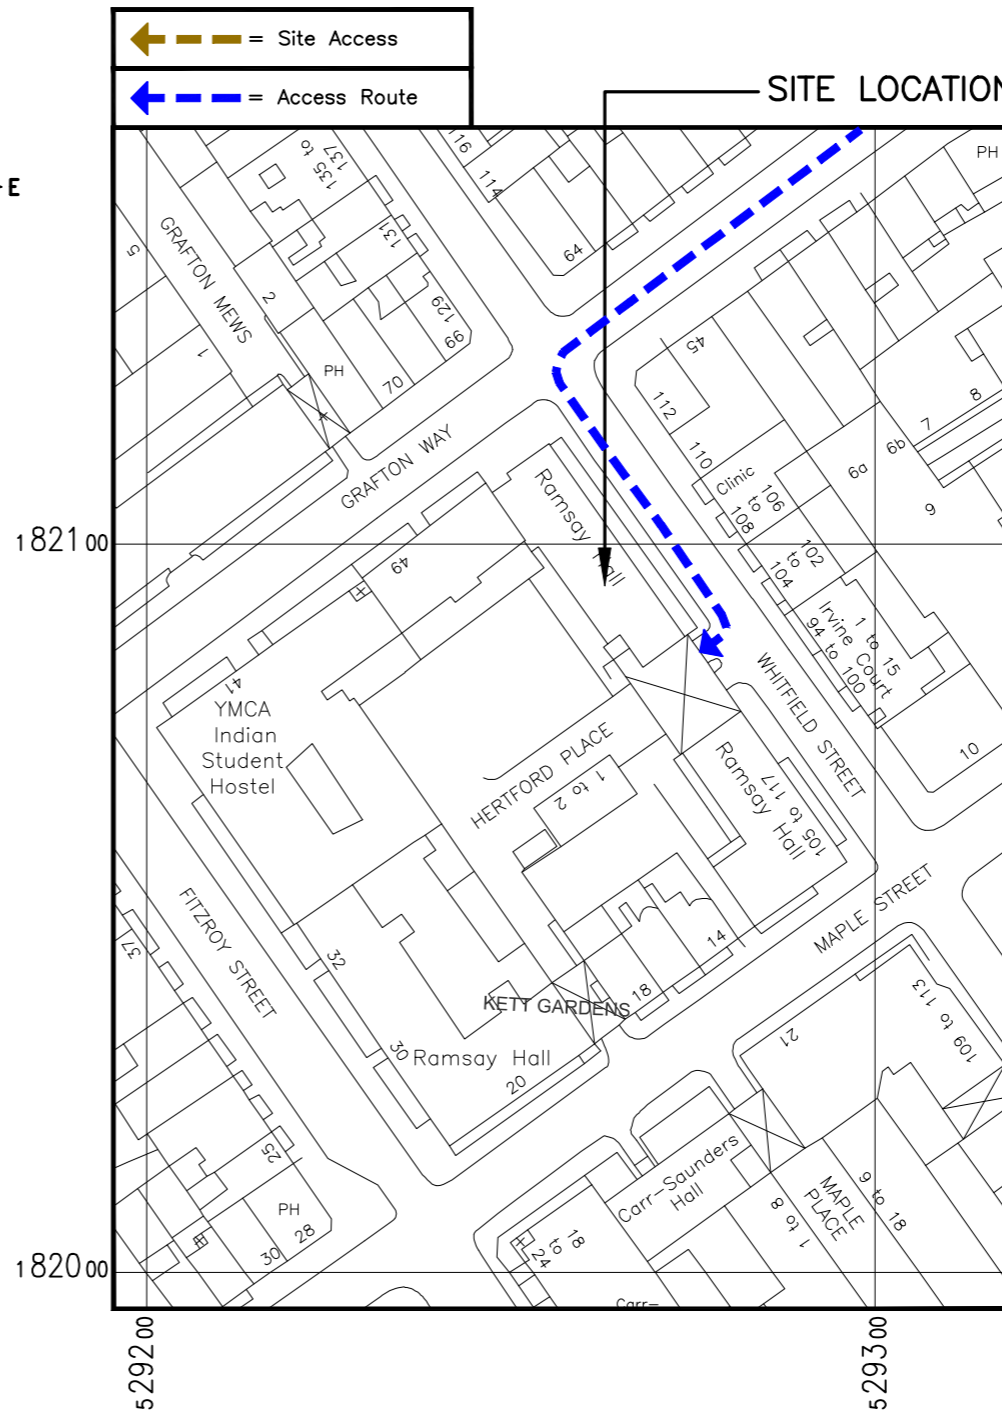

DETAILED SITE LOCATION
(Scale 1:1250)

Based upon Ordnance Survey map extract with the permission of the Controller of Her Majesty's Stationery Office. Crown copyright. Licence No. 100020449

0 12.5 25 37.5 50 62.5m
1:1250

ALL DIMENSIONS ARE IN mm UNLESS NOTED OTHERWISE

N.G.R | E: 529256 N: 182107

DIRECTIONS TO SITE:
FROM THE M1 MOTORWAY AT JUNCTION 2 FOLLOW SIGNS FOR CENTRAL LONDON. AT STAPLES CORNER ROUNDABOUT TAKE THE 3RD EXIT ONTO THE A406 SIGNPOSTED HARROW. AT STAPLES CORNER WEST ROUNDABOUT TAKE THE 1ST EXIT AND MERGE ONTO THE A5. FOLLOW THE A5 TO MAIDA VALE AND AT TRAFFIC LIGHTS TURN LEFT ONTO THE A5205 SIGNPOSTED REGENTS PARK ZOO AND ST JOHN'S WOOD ROAD (PASSING LORDS CRICKET GROUND). AT TRAFFIC LIGHTS TURN RIGHT ONTO THE A41 AND AT THE ROUNDABOUT TAKE THE 2ND EXIT STAYING ON THE A41. FOLLOW SIGNS ONTO THE A501 TO REGENTS PARK. AT THE EUSTON UNDERPASS BRANCH LEFT AND AT TRAFFIC LIGHTS MERGE ONTO THE A400. TURN RIGHT ONTO GRAFTON WAY PASSING THE UNIVERSITY COLLEGE HOSPITAL. AT TRAFFIC LIGHTS GO STRAIGHT OVER TOTTENHAM COURT ROAD AND RAMSAY HALL CAN BE FOUND ON THE LEFT HAND SIDE ON THE CORNER OF GRAFTON WAY AND WHITFIELD STREET. (PARK IN THE NEAREST PUBLIC CAR PARK)

NOTES:

B	Postcode Updated	PJR	TR	25.10.22
A	Issued for Approval	CT	TR	21.09.22
REV	MODIFICATION	BY	CH	DATE



CTIL - MACRO UPGRADE

Cell Name		Opt.
RAMSEY HALLS		A
Cell ID No		
CTIL	TEF	VF
14063427	002443	N/A
Site Address / Contact Details		
RAMSEY HALLS 30-32 FITZROY STREET LONDON W1T 5HB		

Drawing Title: SITE LOCATION MAPS			
Purpose of issue: PLANNING			Dwg Rev:
Drawing Number: 100			C
Surveyed By: CT	Original Sheet Size: A3		Pack Issue:
Drawn: CT	Date: 21.09.22	Checked: TR	Date: 21.09.22

The drawings comply with Standard Telefonica ICNIRP design guidelines. Designed in accordance with CTIL Beacon documents: SDN00013 'ICNIRP Compliance Summary'