



ALL DIMENSIONS ARE IN mm UNLESS NOTED OTHERWISE

N.G.R | E: 529256 N: 182107

NOTES:

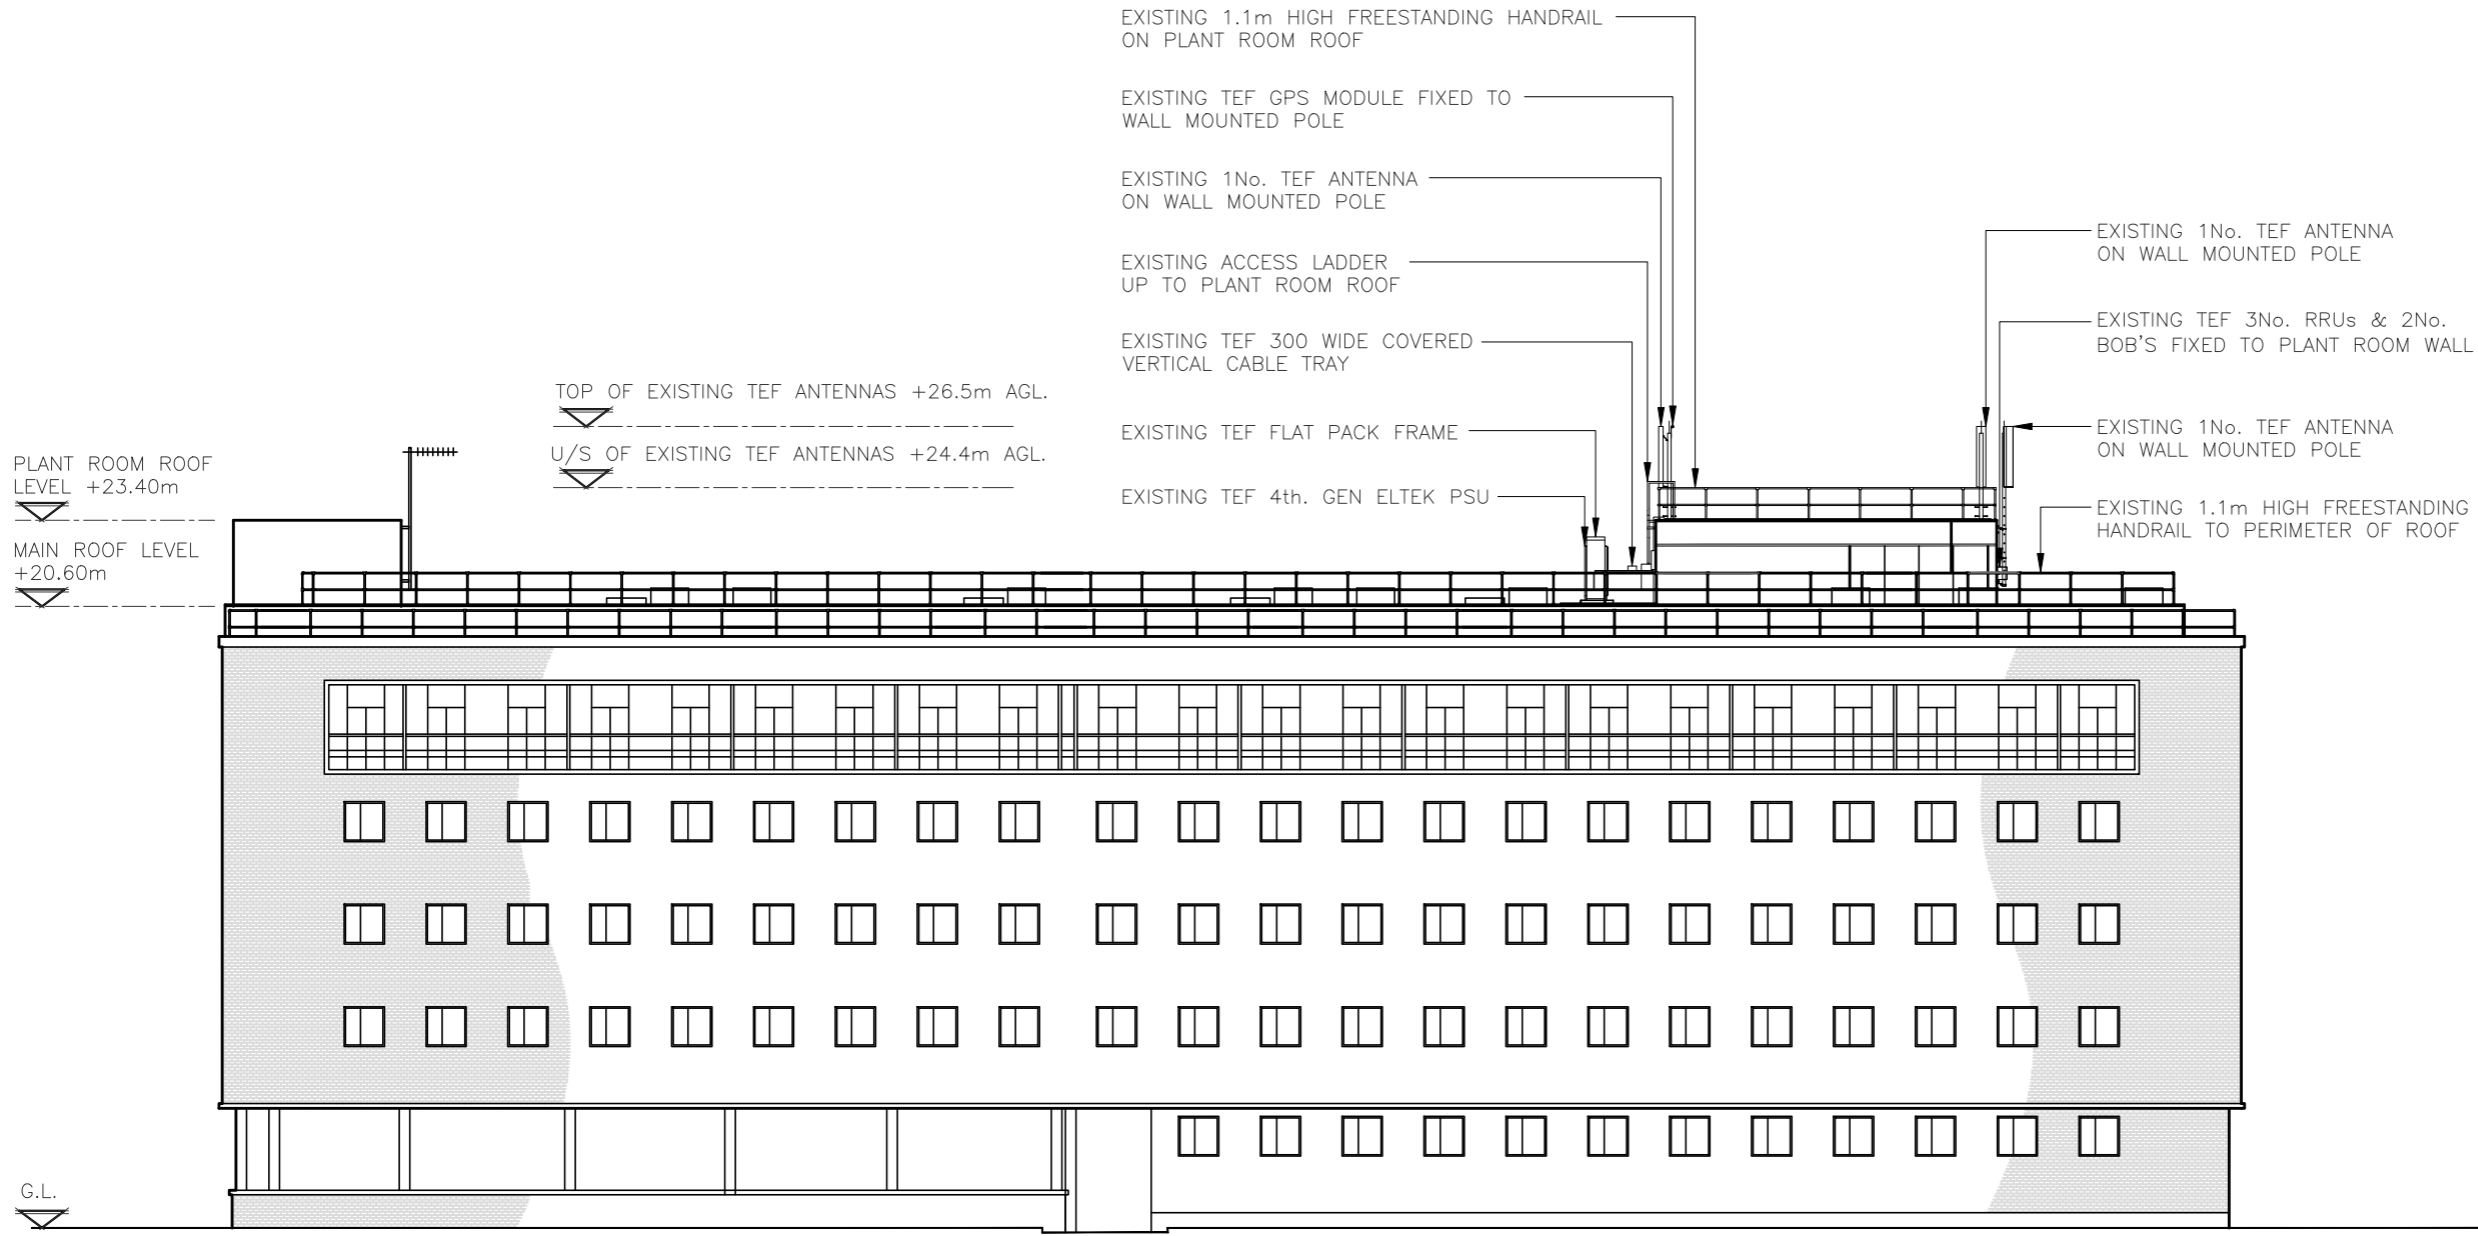

EXISTING SITE ELEVATION
(1:250)

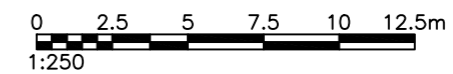

B	Postcode Updated	PJR	TR	25.10.22
A	Issued for Approval	CT	TR	21.09.22
REV	MODIFICATION	BY	CH	DATE

CLARKE
telecom

Unit E, Madison Place, Northampton Road,
Manchester, M40 5AG
Tel: 0161 785 4500
Fax: 0161 785 4501
Web: www.clarke-telecom.com



CTIL - MACRO UPGRADE

Cell Name			Opt.
RAMSEY HALLS			A
Cell ID No			
CTIL	TEF	VF	
14063427	002443	N/A	

Site Address / Contact Details

RAMSEY HALLS
30-32 FITZROY STREET
LONDON
W1T 5HB

Drawing Title: EXISTING SITE ELEVATION			
Purpose of issue: PLANNING			Dwg Rev:
Drawing Number: 300			B
Surveyed By: CT	Original Sheet Size: A3		Pack Issue:
Drawn: CT	Date: 21.09.22	Checked: TR	Date: 21.09.22
			C