


ALL DIMENSIONS ARE IN mm UNLESS NOTED OTHERWISE

N.G.R | E: 529256 | N: 182107

NOTES:

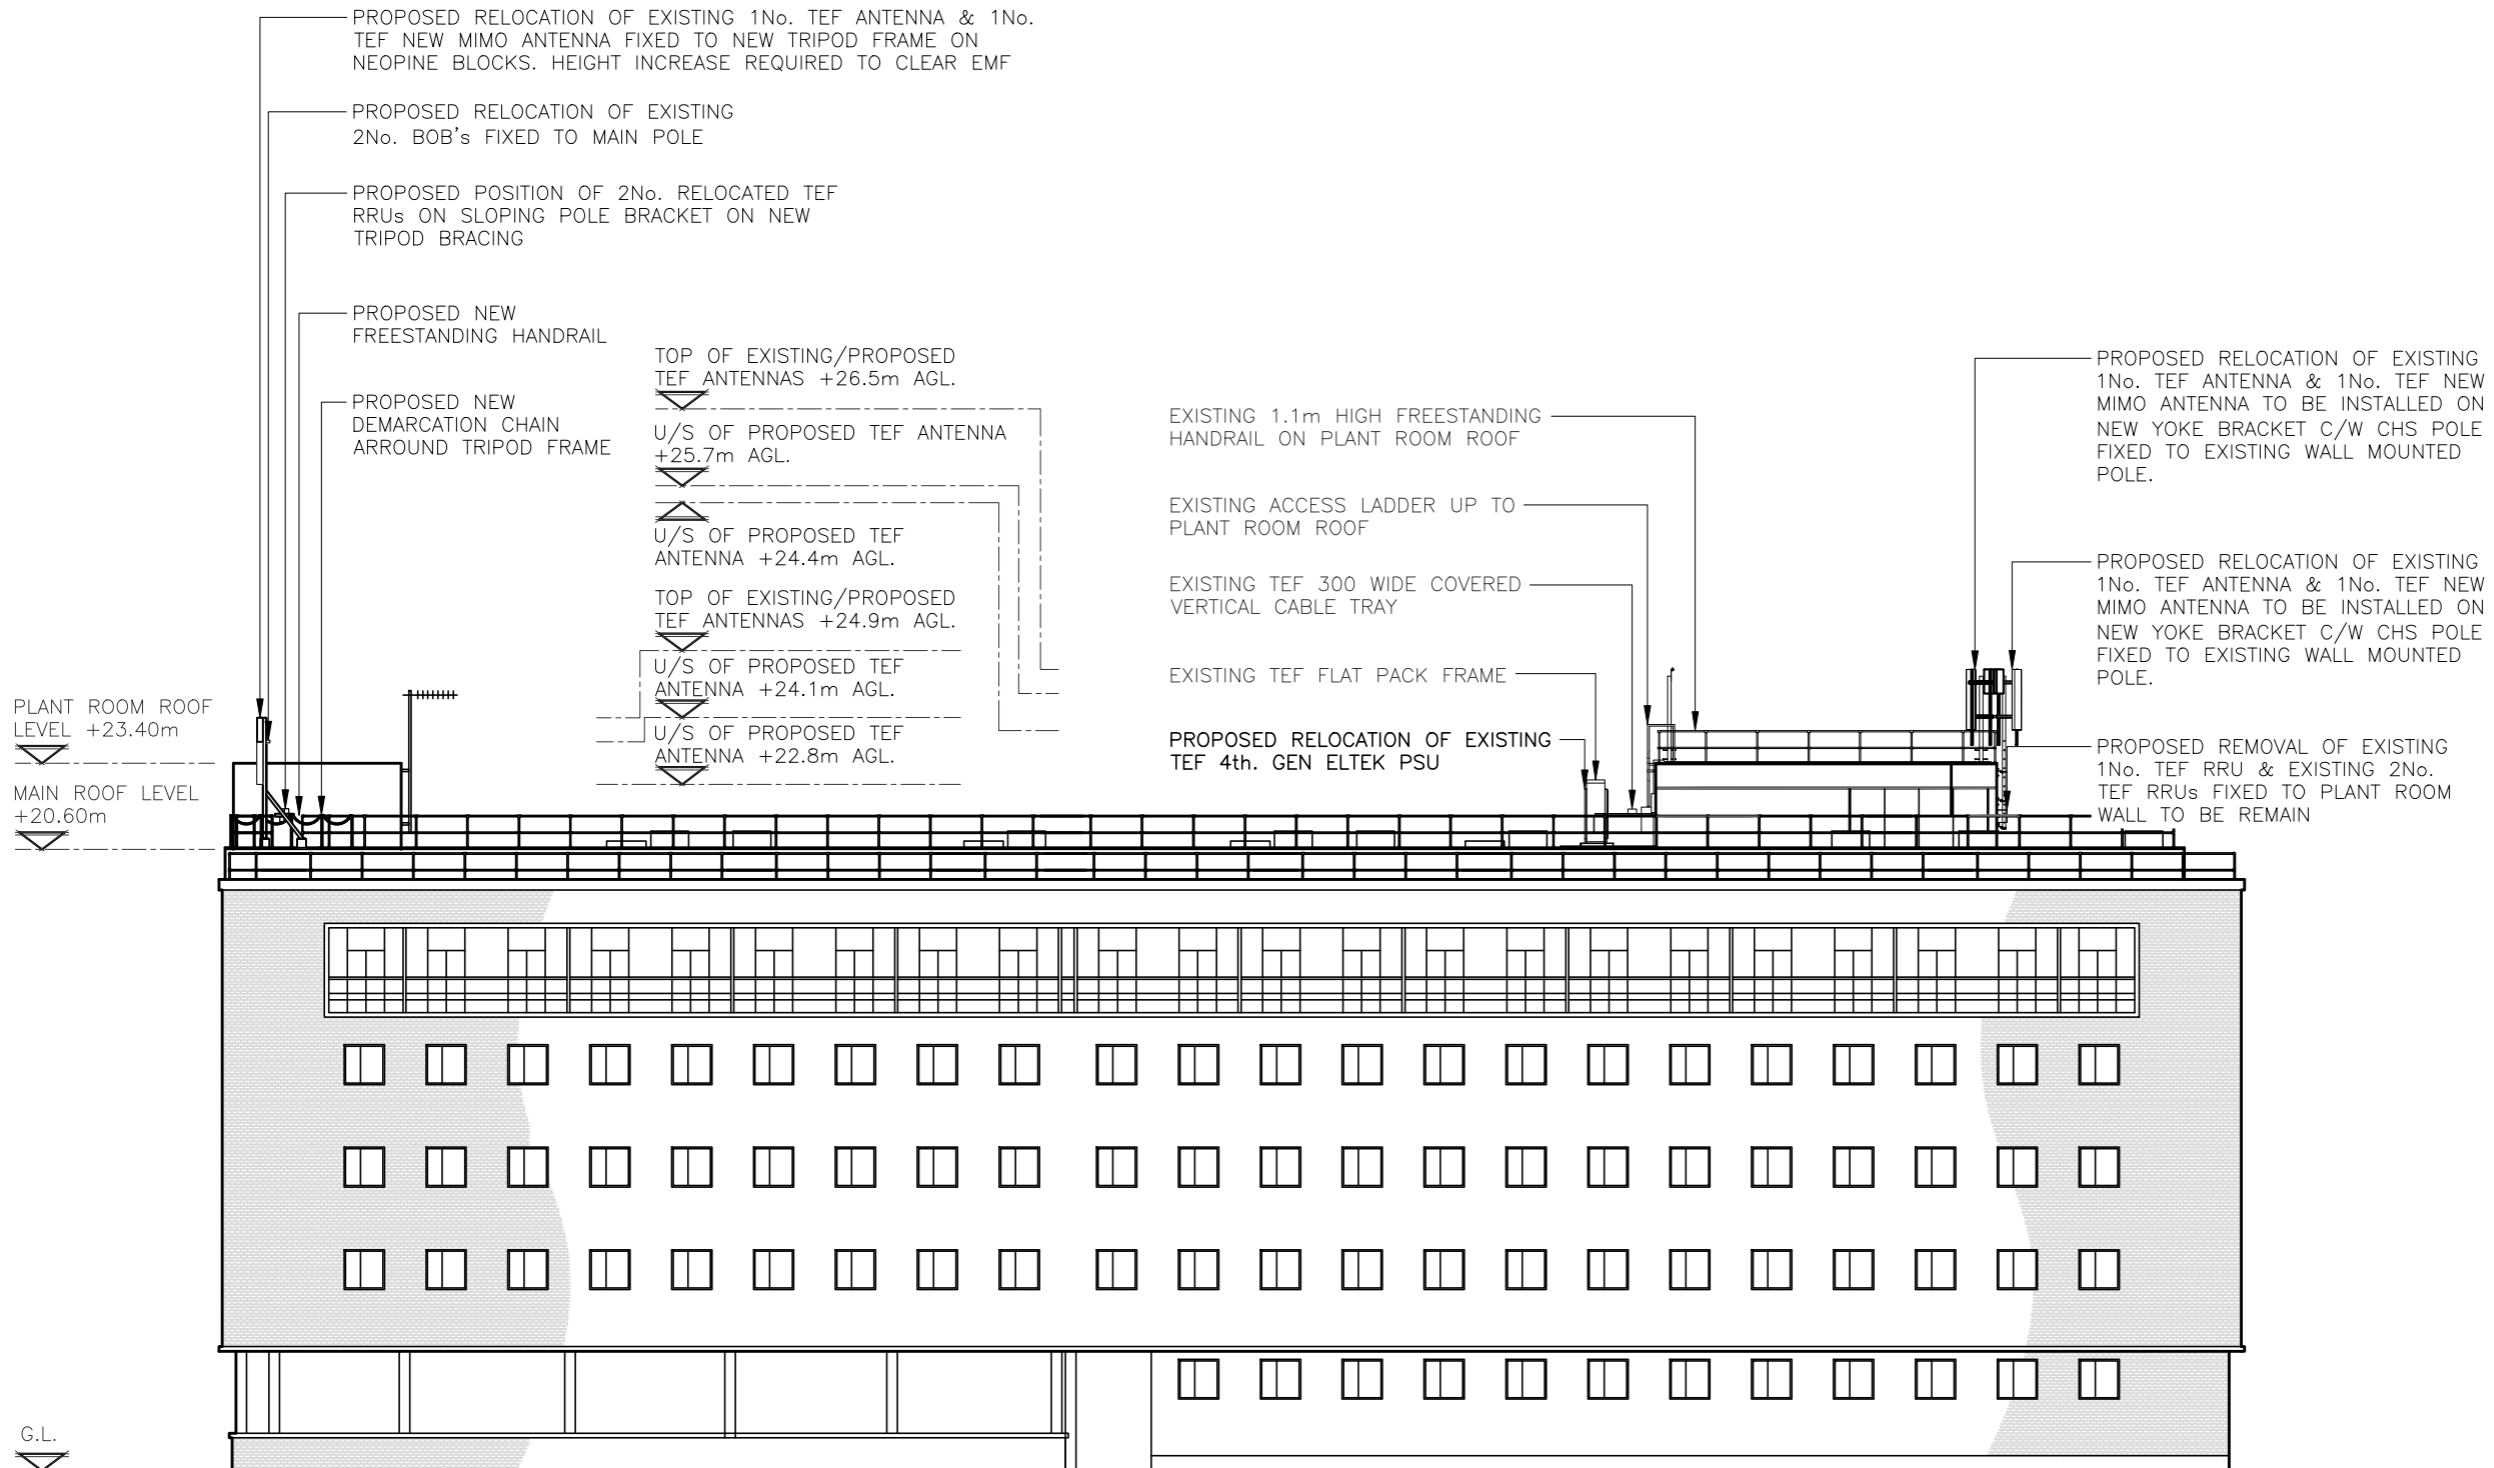

B	Postcode Updated	PJR	TR	25.10.22
A	Issued for Approval	CT	TR	21.09.22
REV	MODIFICATION	BY	CH	DATE

CLARKE telecom
 Unit E, Madison Place, Northampton Road,
 Manchester, M40 5AG
 Tel: 0161 785 4500
 Fax: 0161 785 4501
 Web: www.clarke-telecom.com


O₂
 CTIL - MACRO UPGRADE

Cell Name		Opt.
RAMSEY HALLS		A
Cell ID No		
CTIL	TEF	VF
14063427	002443	N/A

Site Address / Contact Details
 RAMSEY HALLS
 30-32 FITZROY STREET
 LONDON
 W1T 5HB

Drawing Title: PROPOSED SITE ELEVATION			
Purpose of issue: PLANNING			Dwg Rev:
Drawing Number: 301			B
Surveyed By: CT	Original Sheet Size: A3		Pack Issue:
Drawn: CT	Date: 21.09.22	Checked: TR	Date: 21.09.22

PROPOSED SITE ELEVATION
 (1:250)

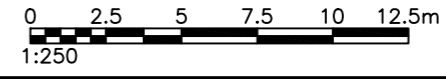

The drawings comply with Standard Telefonica ICNIRP design guidelines.
 Designed in accordance with CTIL Beacon documents: SDN00013 'ICNIRP Compliance Summary'