
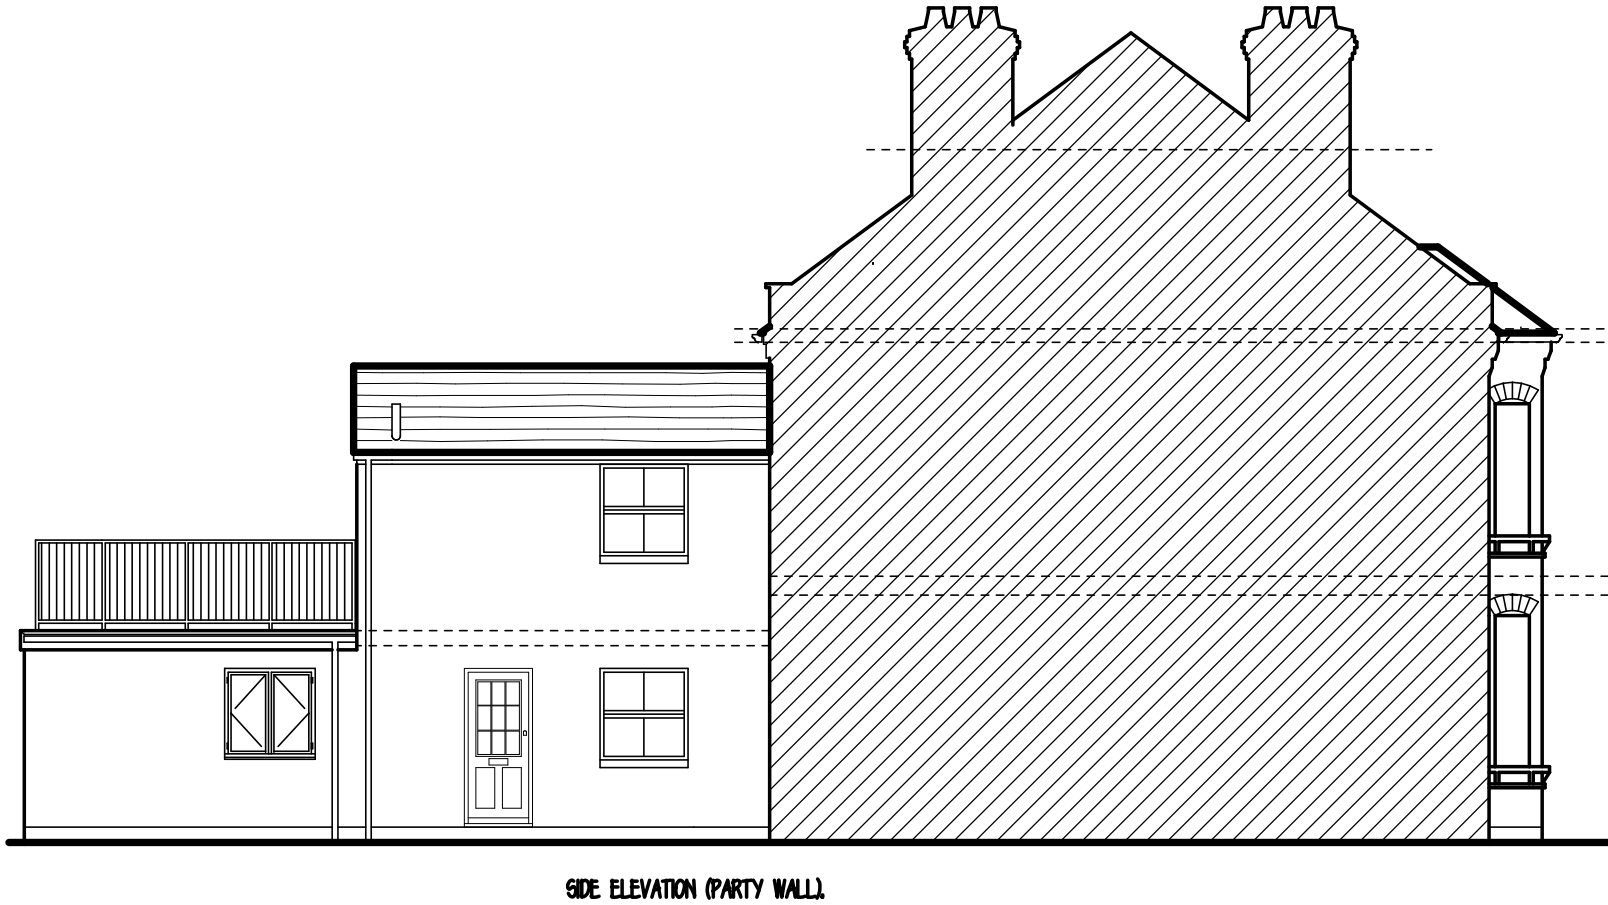
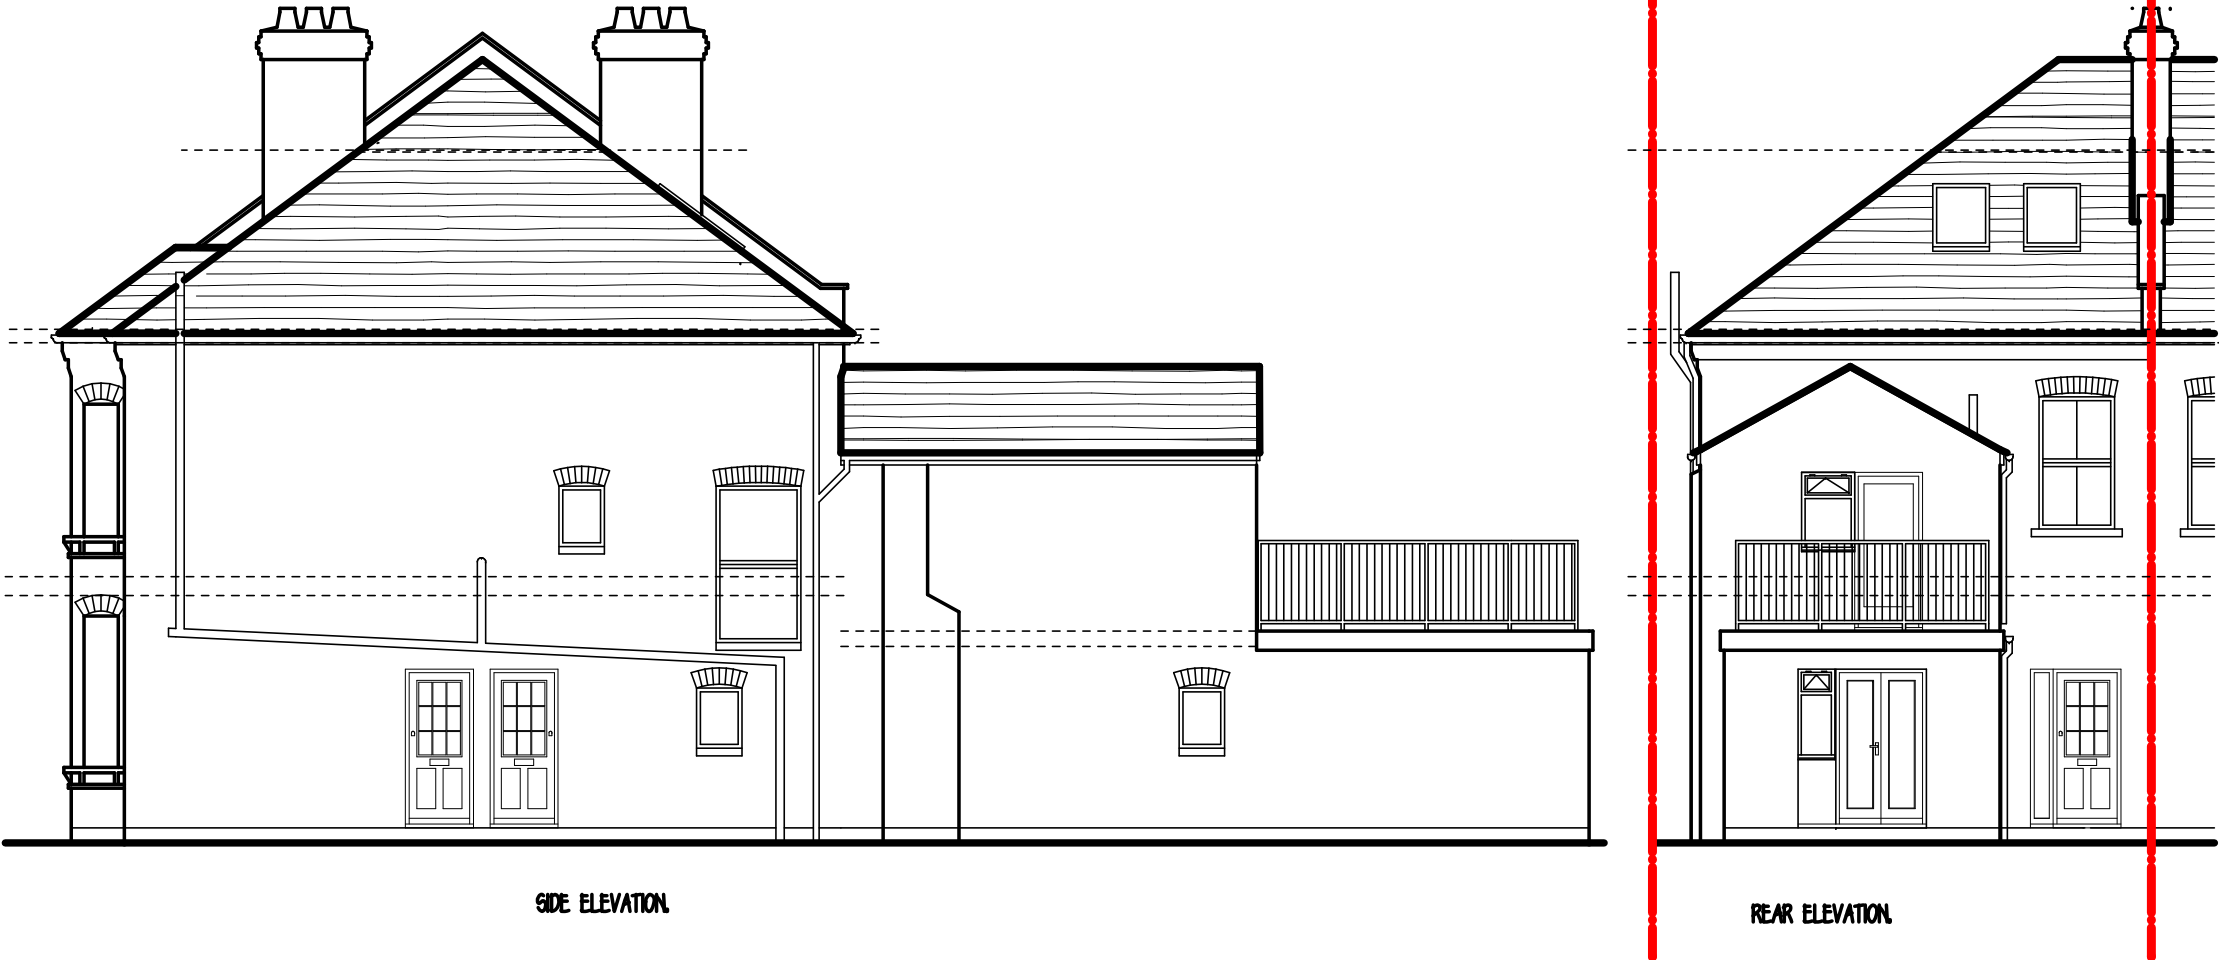


N.B. CHECK ALL SCALED OR WRITTEN DIMENSIONS AND PITCHES ON SITE. (TREAT AS APPROXIMATE).
Report any discrepancies to designer for correction before proceeding with building operations.

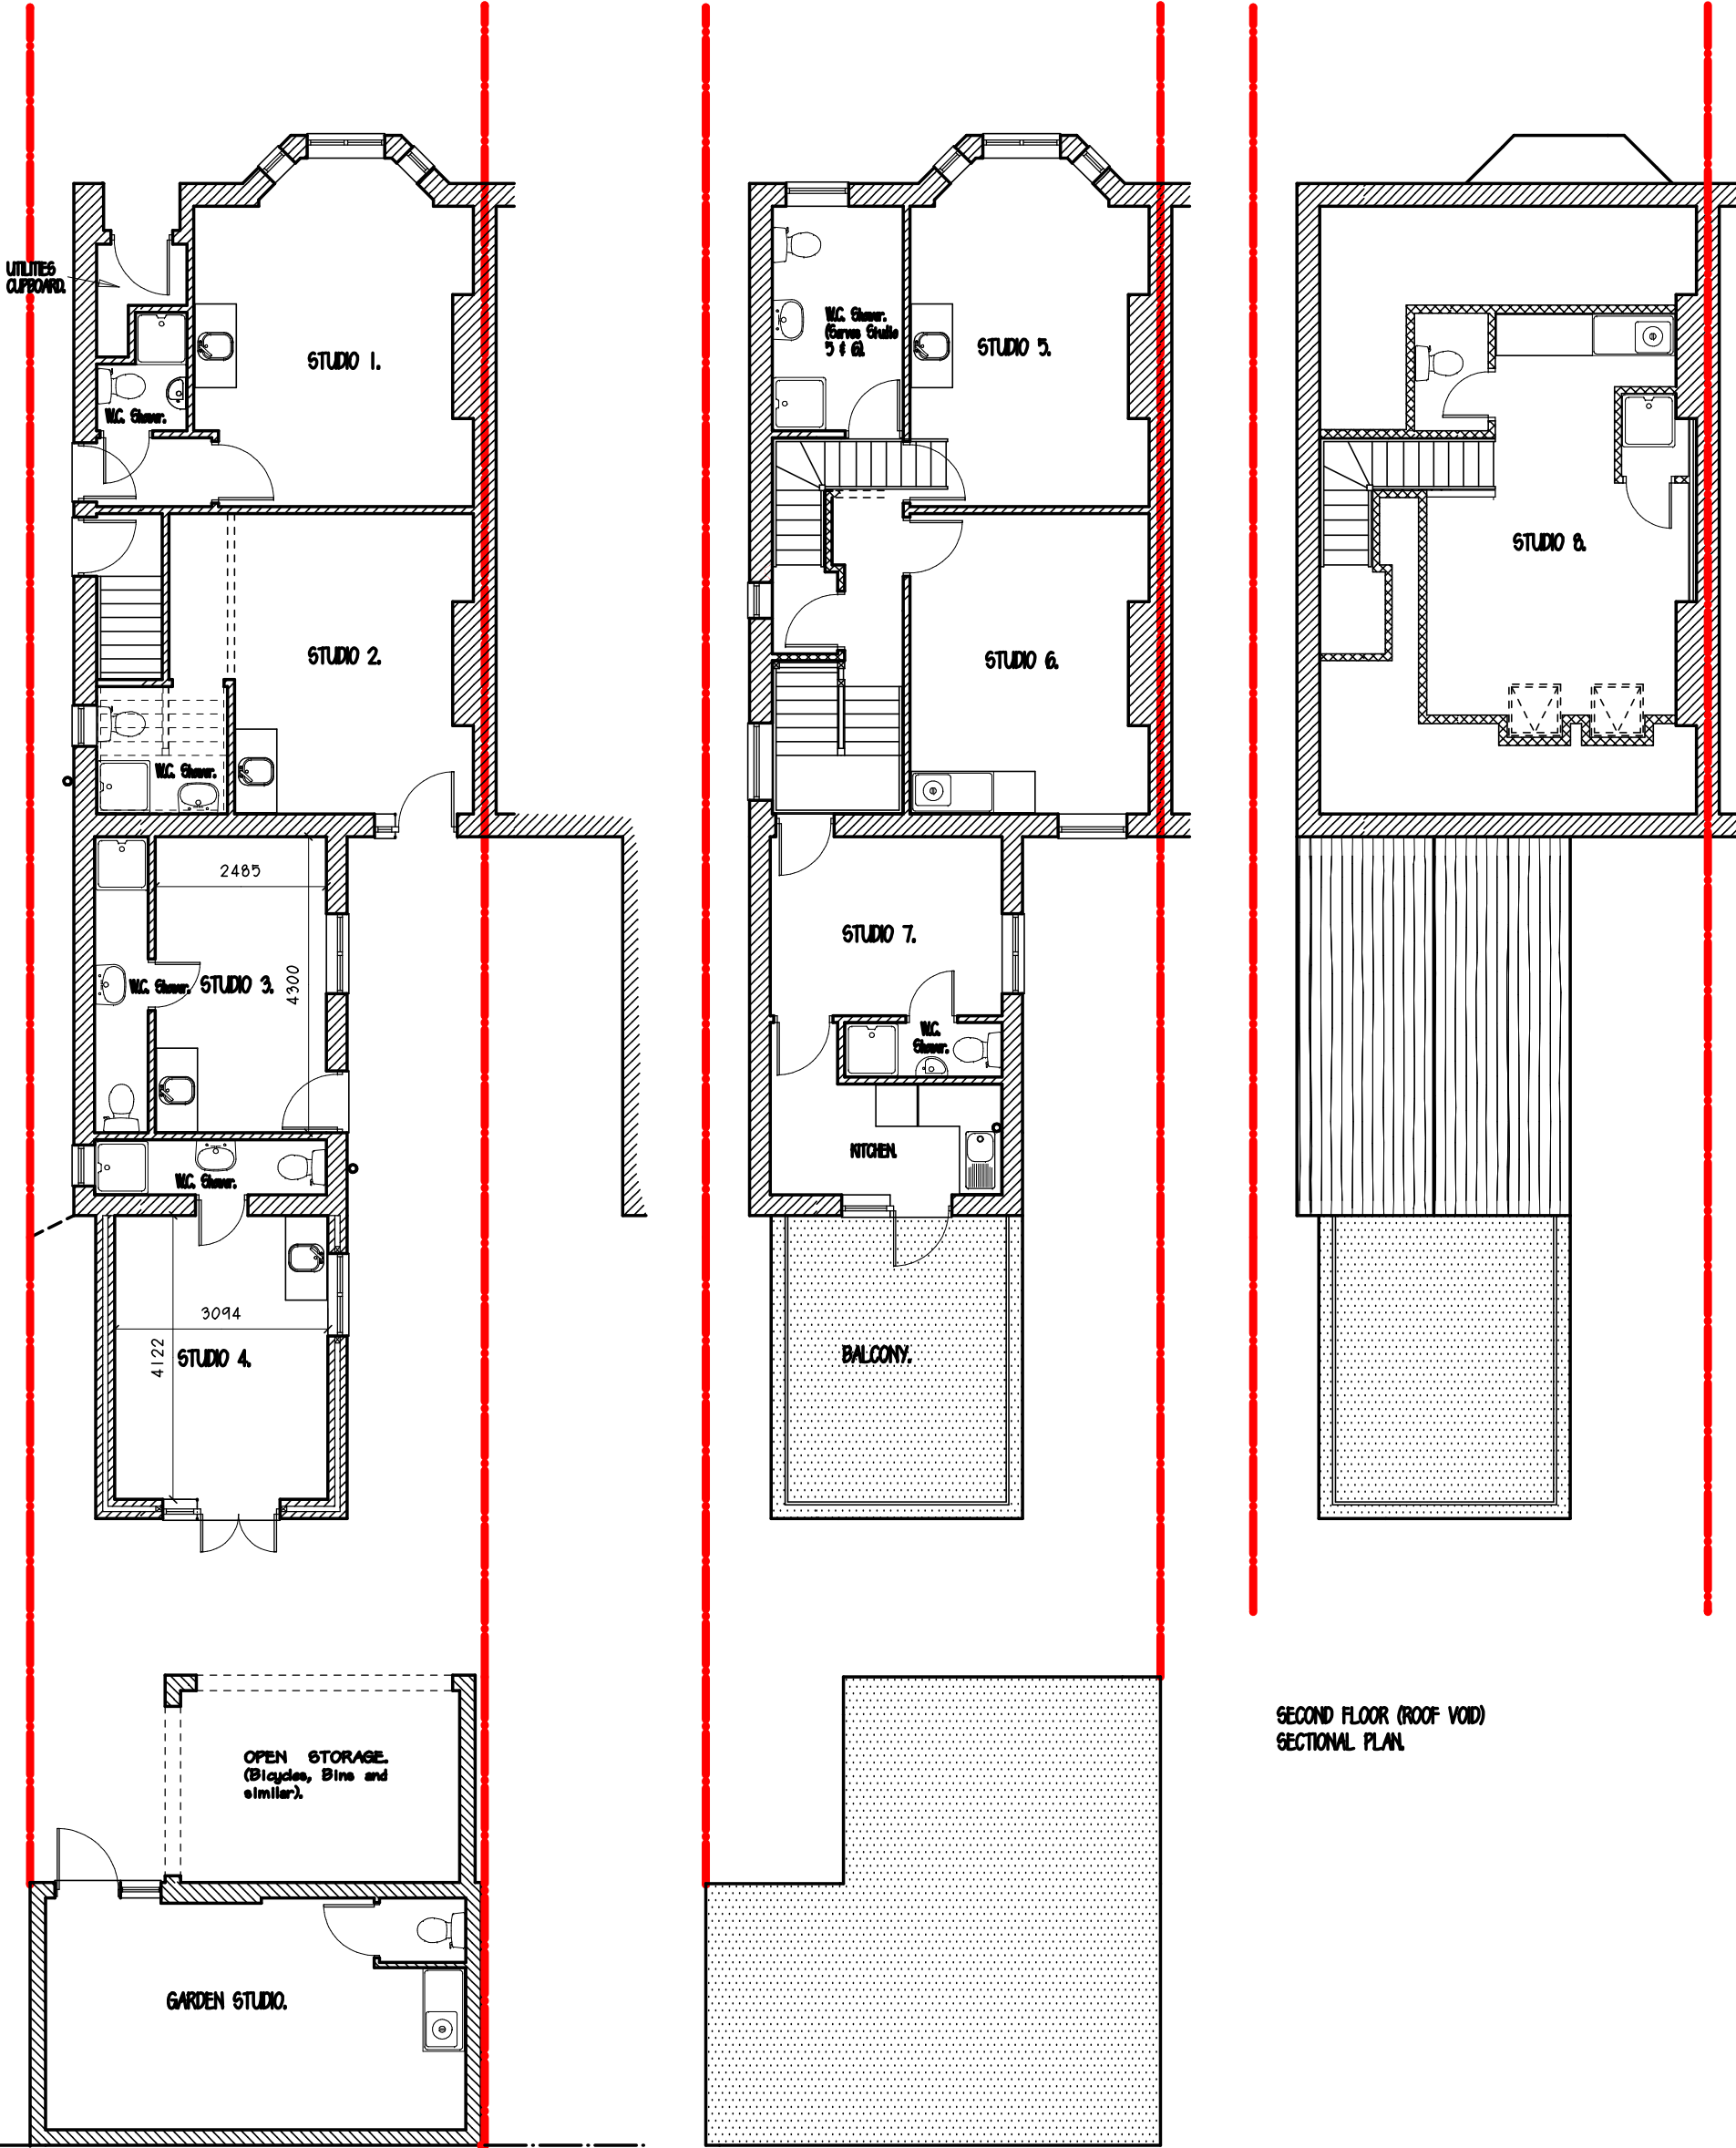

GROUND FLOOR SECTIONAL
PLAN

FIRST FLOOR SECTIONAL PLAN

SECOND FLOOR (ROOF VOID)
SECTIONAL PLAN

1:100 SCALE ILLUSTRATION

1.0 5.0 10.0

GROUND FLOOR REAR SINGLE STOREY EXTENSION - SIDE OF EXISTING TWO STOREY AND SINGLE STOREY BACK ADDITION - PURPOSE TO INCREASE THE FLOOR AREA OF UNITS 3 & 4 IN ORDER TO COMPLY WITH CAMDEN COUNCIL PRIVATE SECTOR HOUSING DEPT. STATUTORY REQUIREMENTS.
THE LOSS OF "GARDEN /AMENITY AREA" OFFSET BY REMOVAL OF " IMPROPERLY" ENCLOSED STORAGE BUILDING.
@ 2 RICHBOROUGH ROAD LONDON NW2 3LU.

R. A. Hollowood ICIQB MBEng
R Hollowood Ltd
4 ALBANY MEWS
KINGSTON UPON THAMES
SURREY
KT2 5GL

Tel. M. 07956 655 226
E-Mail: rogerhollowood@gmail.com

DRAWING No.222006-1-EXISTING.

SCALE. 1:100 A 2 SHEET.

DATE.11/22

AMENDMENTS: