


1 Block Plan
scale 1:500



2 Location Plan
scale 1:1250

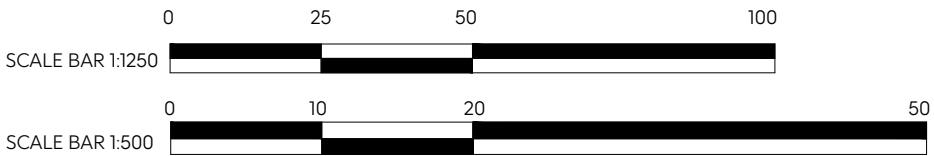

SF Architect	46 Redcliffe Square, London, SW10HQ T +44 (0)7503707253 arch.silvia.ferrario@gmail.com	<small>This is A Cad Drawing UNDER NO CIRCUMSTANCES SHALL MANUAL ALTERATIONS BE MADE. FIGURED DIMENSIONS TAKE PRECEDENCE TO SCALE. VERIFY AND CHECK ALL DIMENSIONS ON SITE BEFORE WORK IS PUT IN HAND, AND ANY DISCREPANCIES ARE TO BE REFERRED. Copyright is Reserved COPYING OR REPRODUCTION OF THIS DRAWING OR ELECTRONIC DATA WITHOUT THE WRITTEN PERMISSION IS NOT PERMITTED</small>	Project. 253 Goldhurst Terrace London NW6 3EP	Client. Anna & Matteo	Drawing title. EXISTING Block Plan - Location Plan	Scale. 1:2500-500 @A3	DWG No. P1_01	Rev
						Date. November 2022		