



USE FIGURED DIMENSIONS ONLY.

ALL DIMENSIONS MUJST BE CHECKED ON SITE & ANY INCONSISTENCIES MUST BE REPORTED BACK TO THE ARCHITECT.

THIS DRAWING AND ANY DESIGNS INDICATED THEREON ARE THE COPYRIGHT OF THE ARCHITECT. ALL RIGHTS ARE RESERVED. NO PART OF THIS WORK MAY BE REPRODUCED WITHOUT PRIOR PERMISSION IN WRITING FROM THE ARCHITECT.

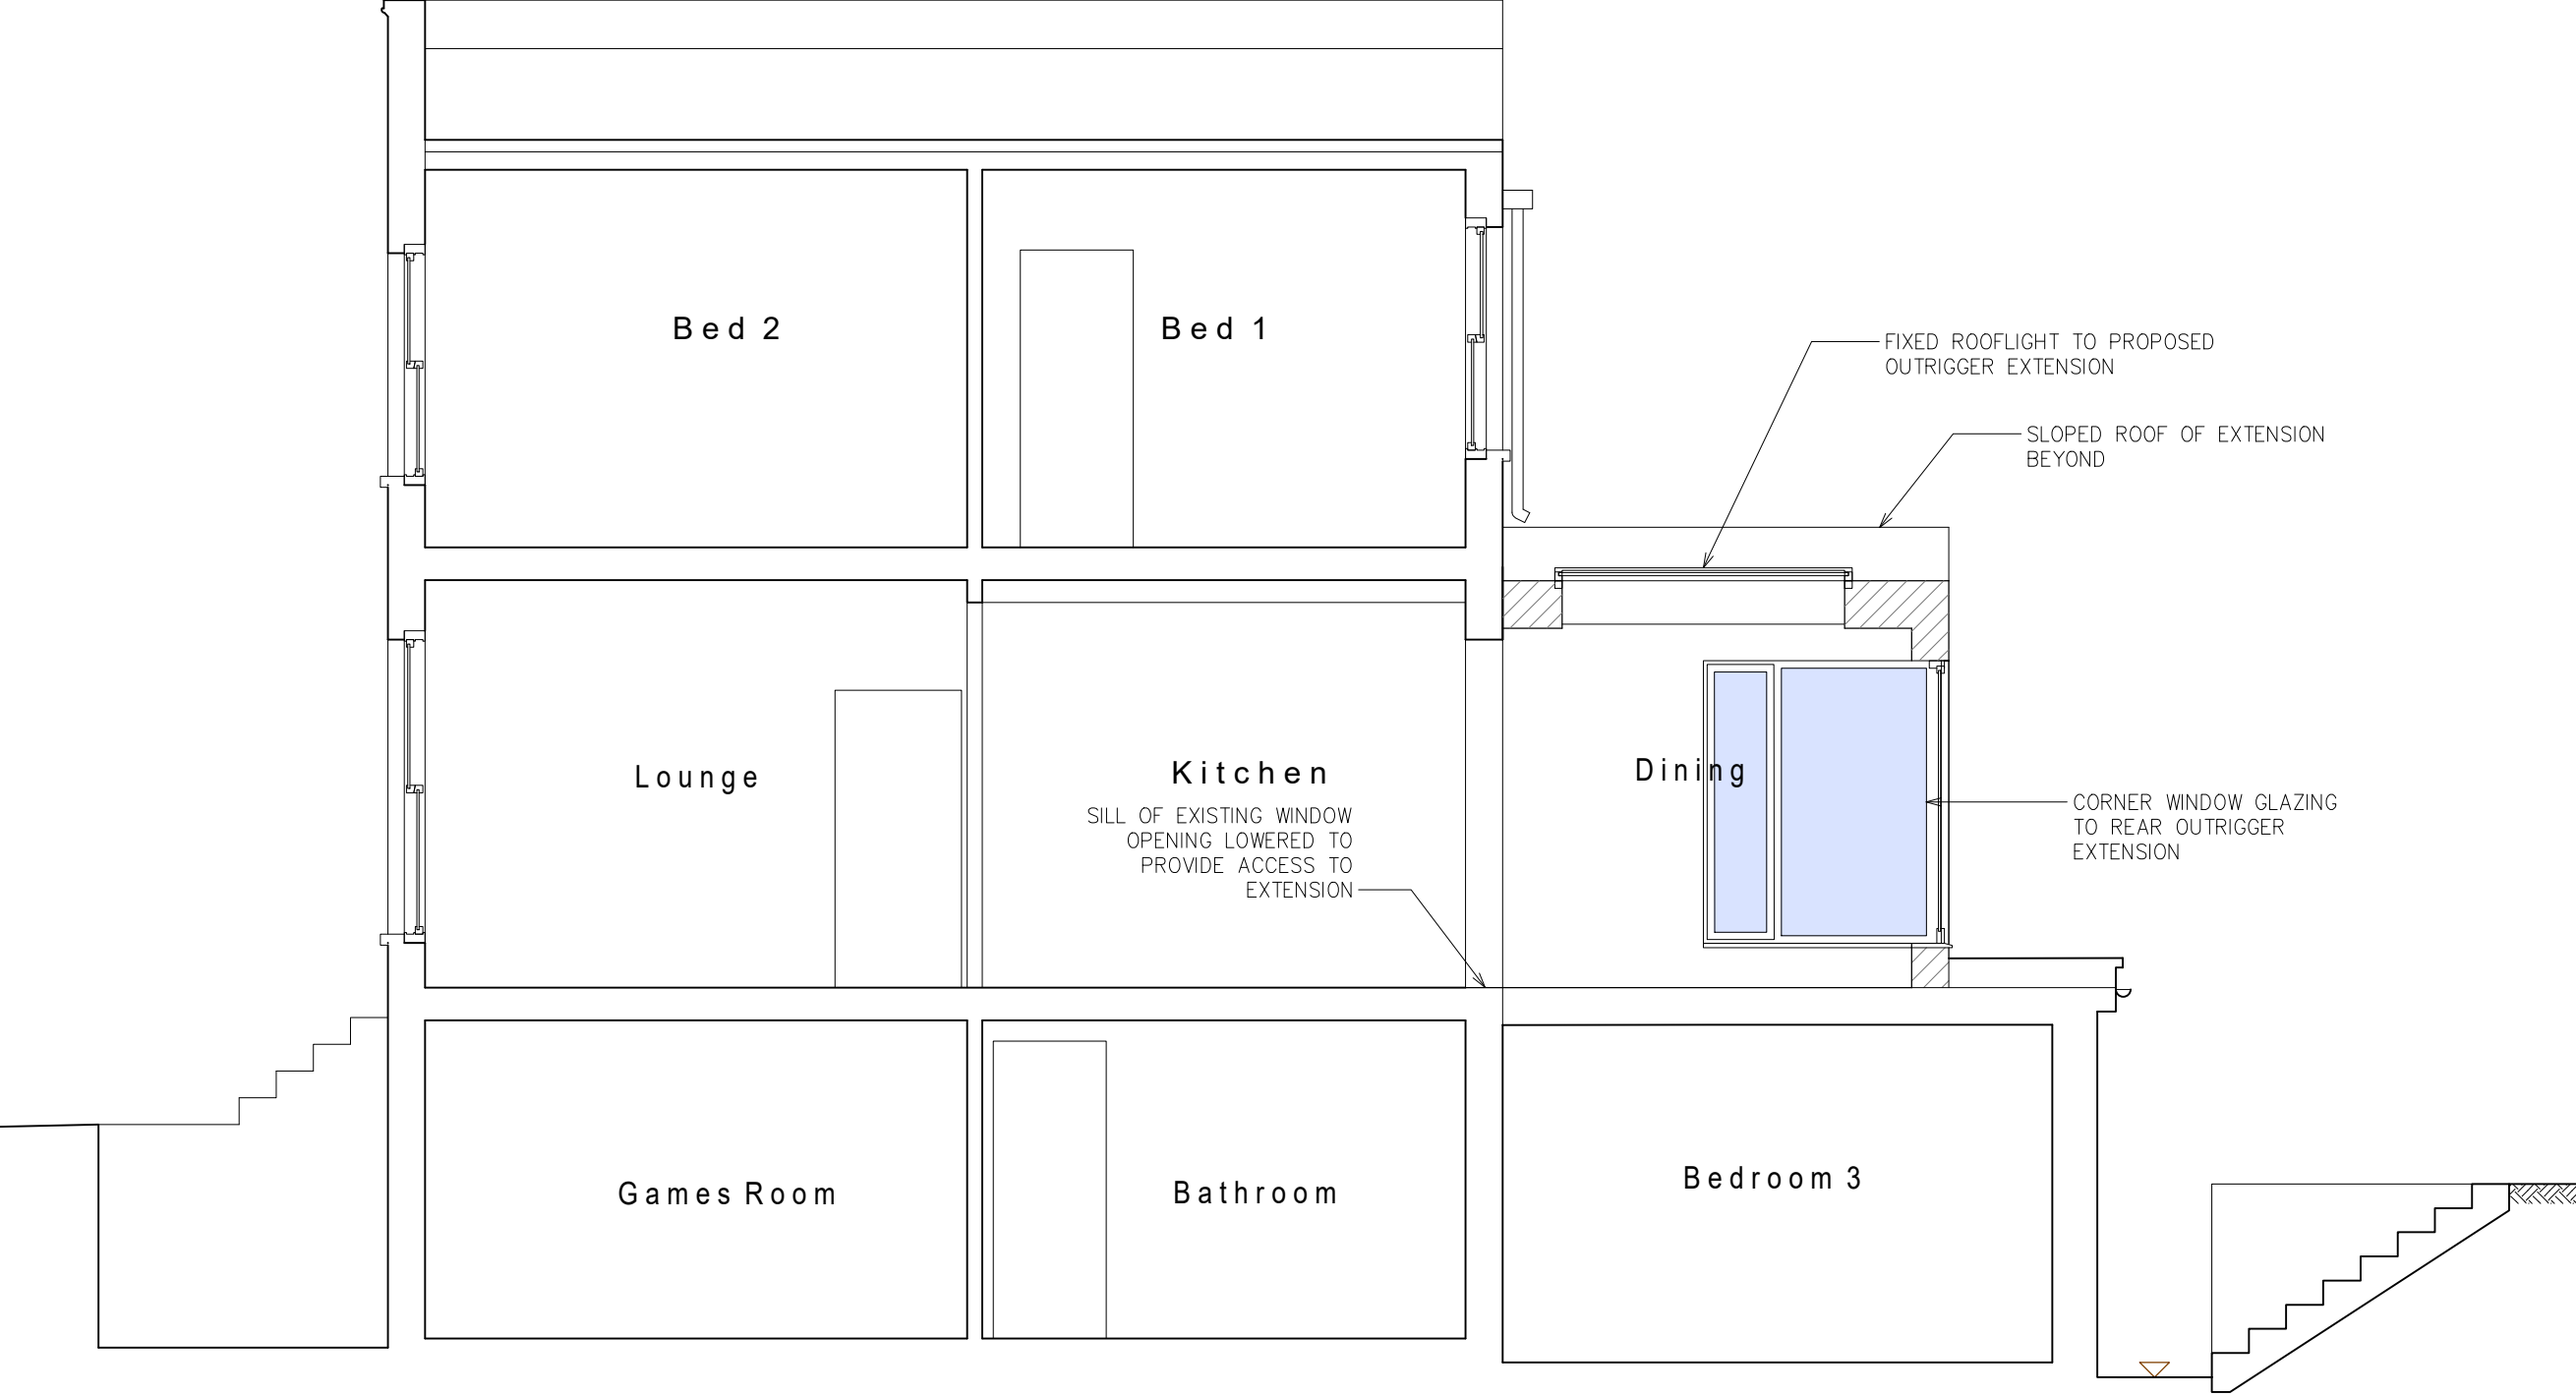

1 PROPOSED SECTION A-A
1 : 50

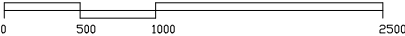

Bchitecture
11A Beresford Road London N2 8AT
t 07932 796 407 e Bchitecture@gmail.com

LOCATION

39 Inkerman Road
Kentish Town NW5 3BP

DRAWING TITLE

PROPOSED SECTION A-A

DATE

Sept 2022

SCALE

1:50
@A3

JOB NO

2208

DWG NO/REV

113/B