





**01** Existing Elevation (South-West)  
Scale 1:50 @A1 / 1:100 @A3

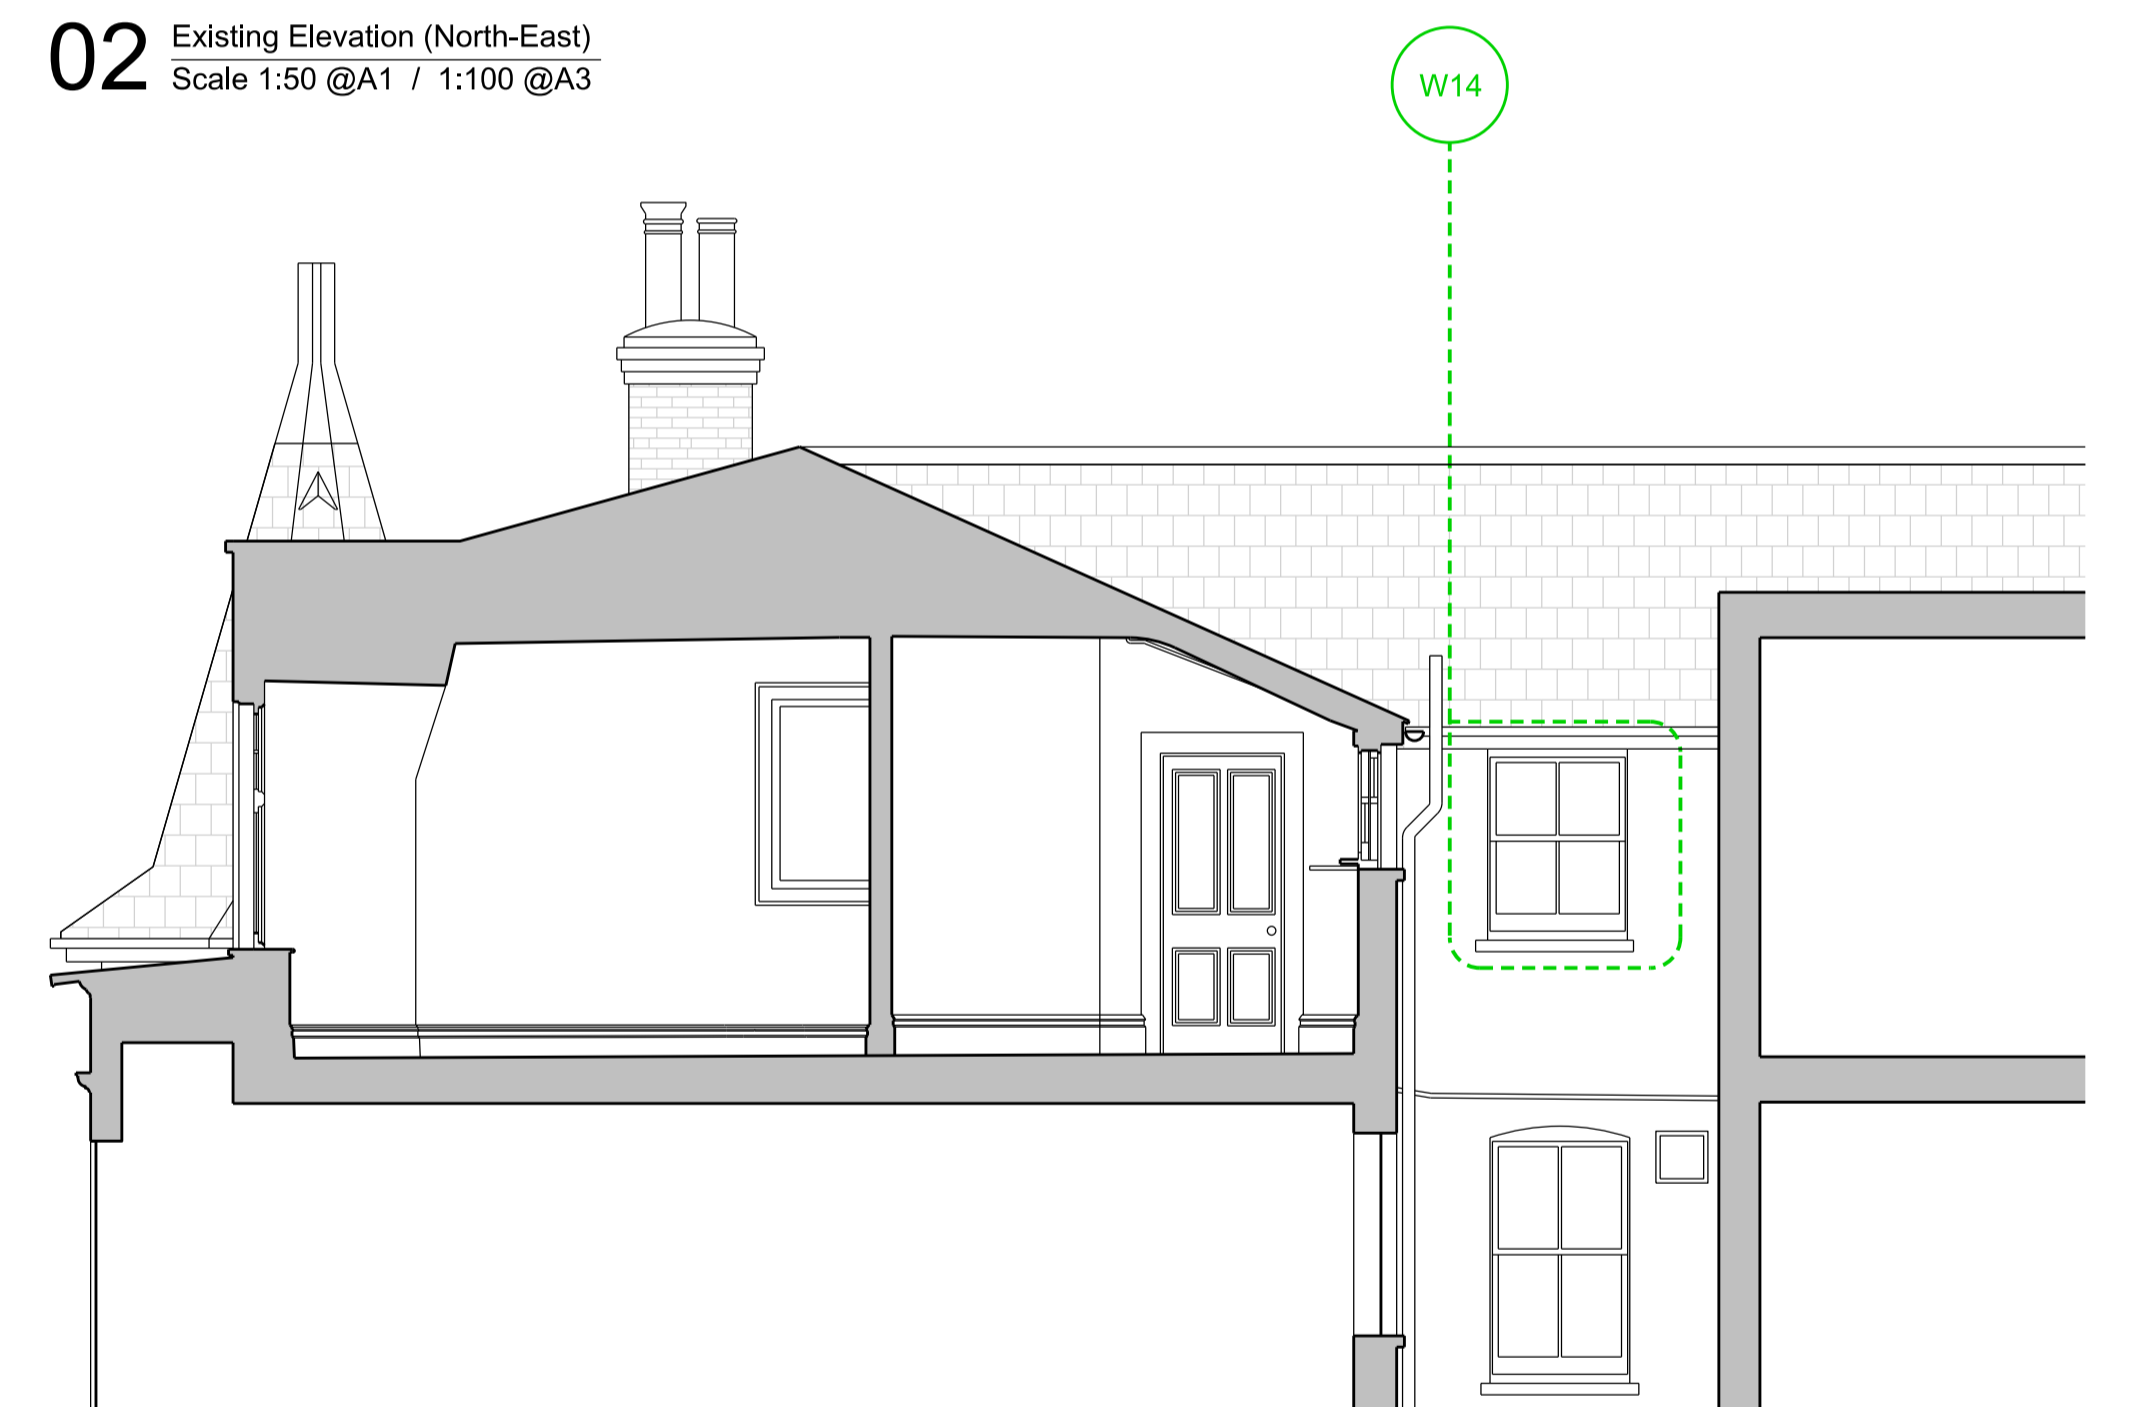


**02** Existing Elevation (North-East)  
Scale 1:50 @A1 / 1:100 @A3




**04** Existing Elevation (South-West)  
Scale 1:50 @A1 / 1:100 @A3

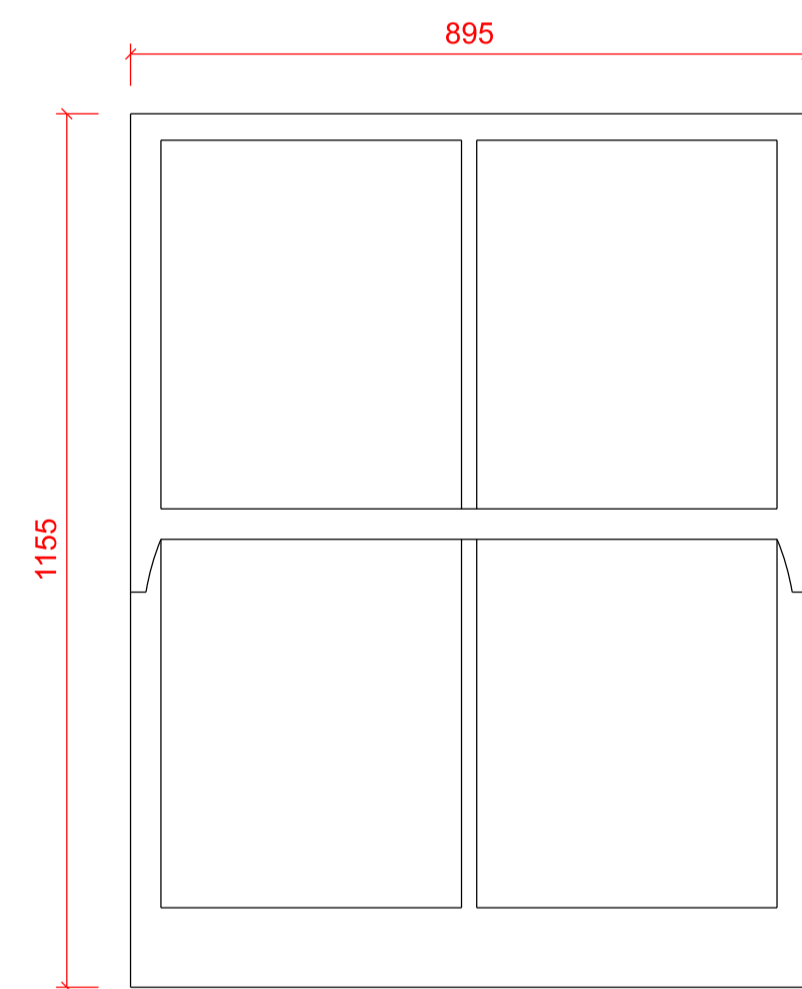

**W07, W12, W14**  
Hall, Kitchen, Room 4  
Weight Loaded Timber Sash Window

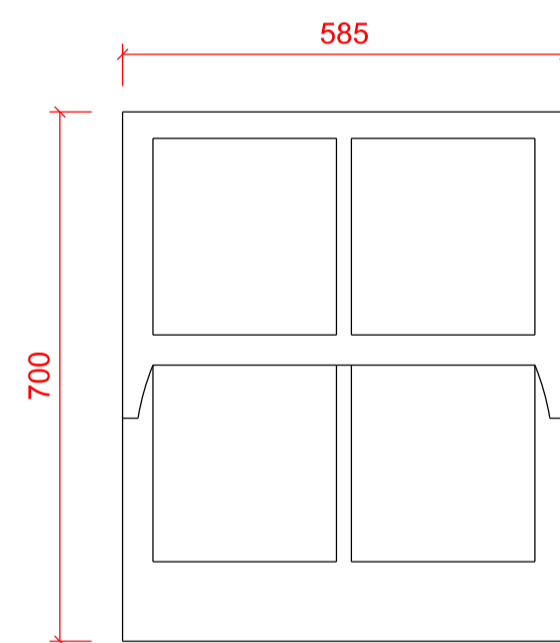

**W08**  
Hall  
Weight Loaded Timber Sash Window

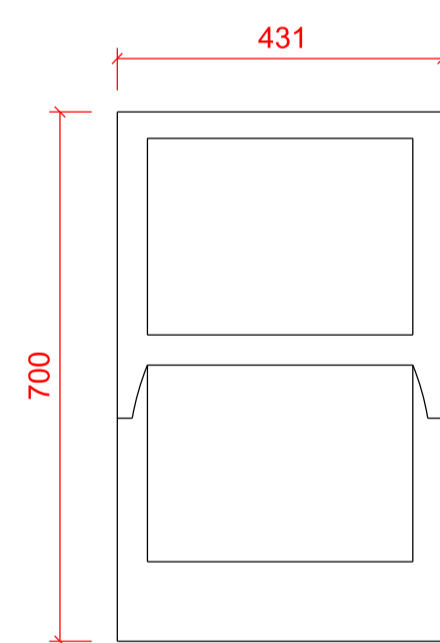


**W13**  
Kitchen  
Weight Loaded Timber Sash Window

**W09**  
Bathroom  
Weight Loaded Timber Sash Window  
with textur in the lower Sash

**W10, W11**  
Bathroom, WC  
Weight Loaded Timber Sash Window  
with textur in the lower Sash

**03** Existing Windows (Courtyard)  
Scale 1:10 @A1 / 1:20 @A3

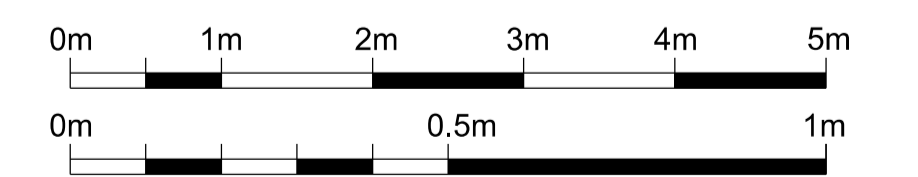

**PATALAB**

15 Garrett Street  
London EC1Y 0TY

p: +44 (0)20 7253 2036  
w: www.patalab.com  
e: info@patalab.com

**Notes**



DO NOT SCALE (except for planning use).  
Use figured dimensions only for construction. ALL contractors are requested to check all dimensions on site before proceeding. All discrepancies to be notified in writing to PATALAB. Dimensions are in millimeters unless stated otherwise. All levels are in meters above AOD unless stated otherwise. No areas indicated, or areas calculated from this drawing should be used for valuation purposes or as the basis for development contracts. Copyright by PATALAB. All rights reserved including the right of reproduction in whole or part, in any form or media.

**Client**

Zedra Trust Company (UK)  
Limited as trustees of  
The Victor, Edie and Elaine Trust

**Project**

The Pryors Flat 31  
London  
NW3 1BS

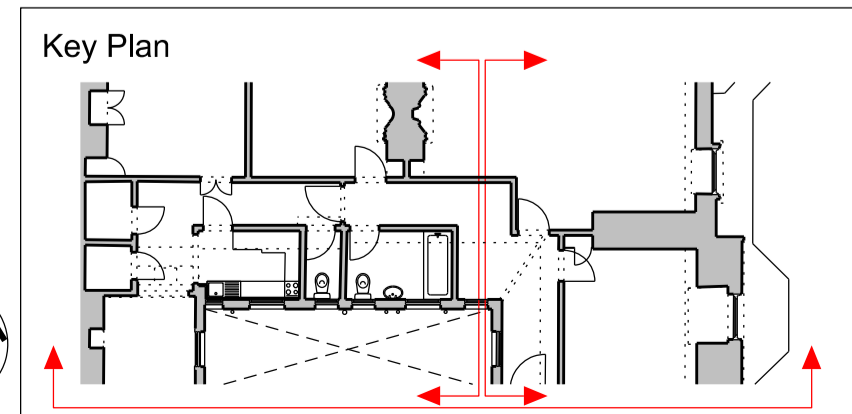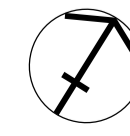

Rev	Date	Reason for Issue
00	16.11.2022	Issued for Planning

**PATALAB**

Project **The Pryors Flat 31**

Drawing Title **Existing Windows Courtyard**

Scale	varies	Project No	Drawing No	Rev
Paper Size	A1 / A3			
Date	16.11.2022	<b>2210</b>	<b>A1112a</b>	<b>00</b>