





01 Proposed Elevation (South-West)
Scale 1:50 @A1 / 1:100 @A3

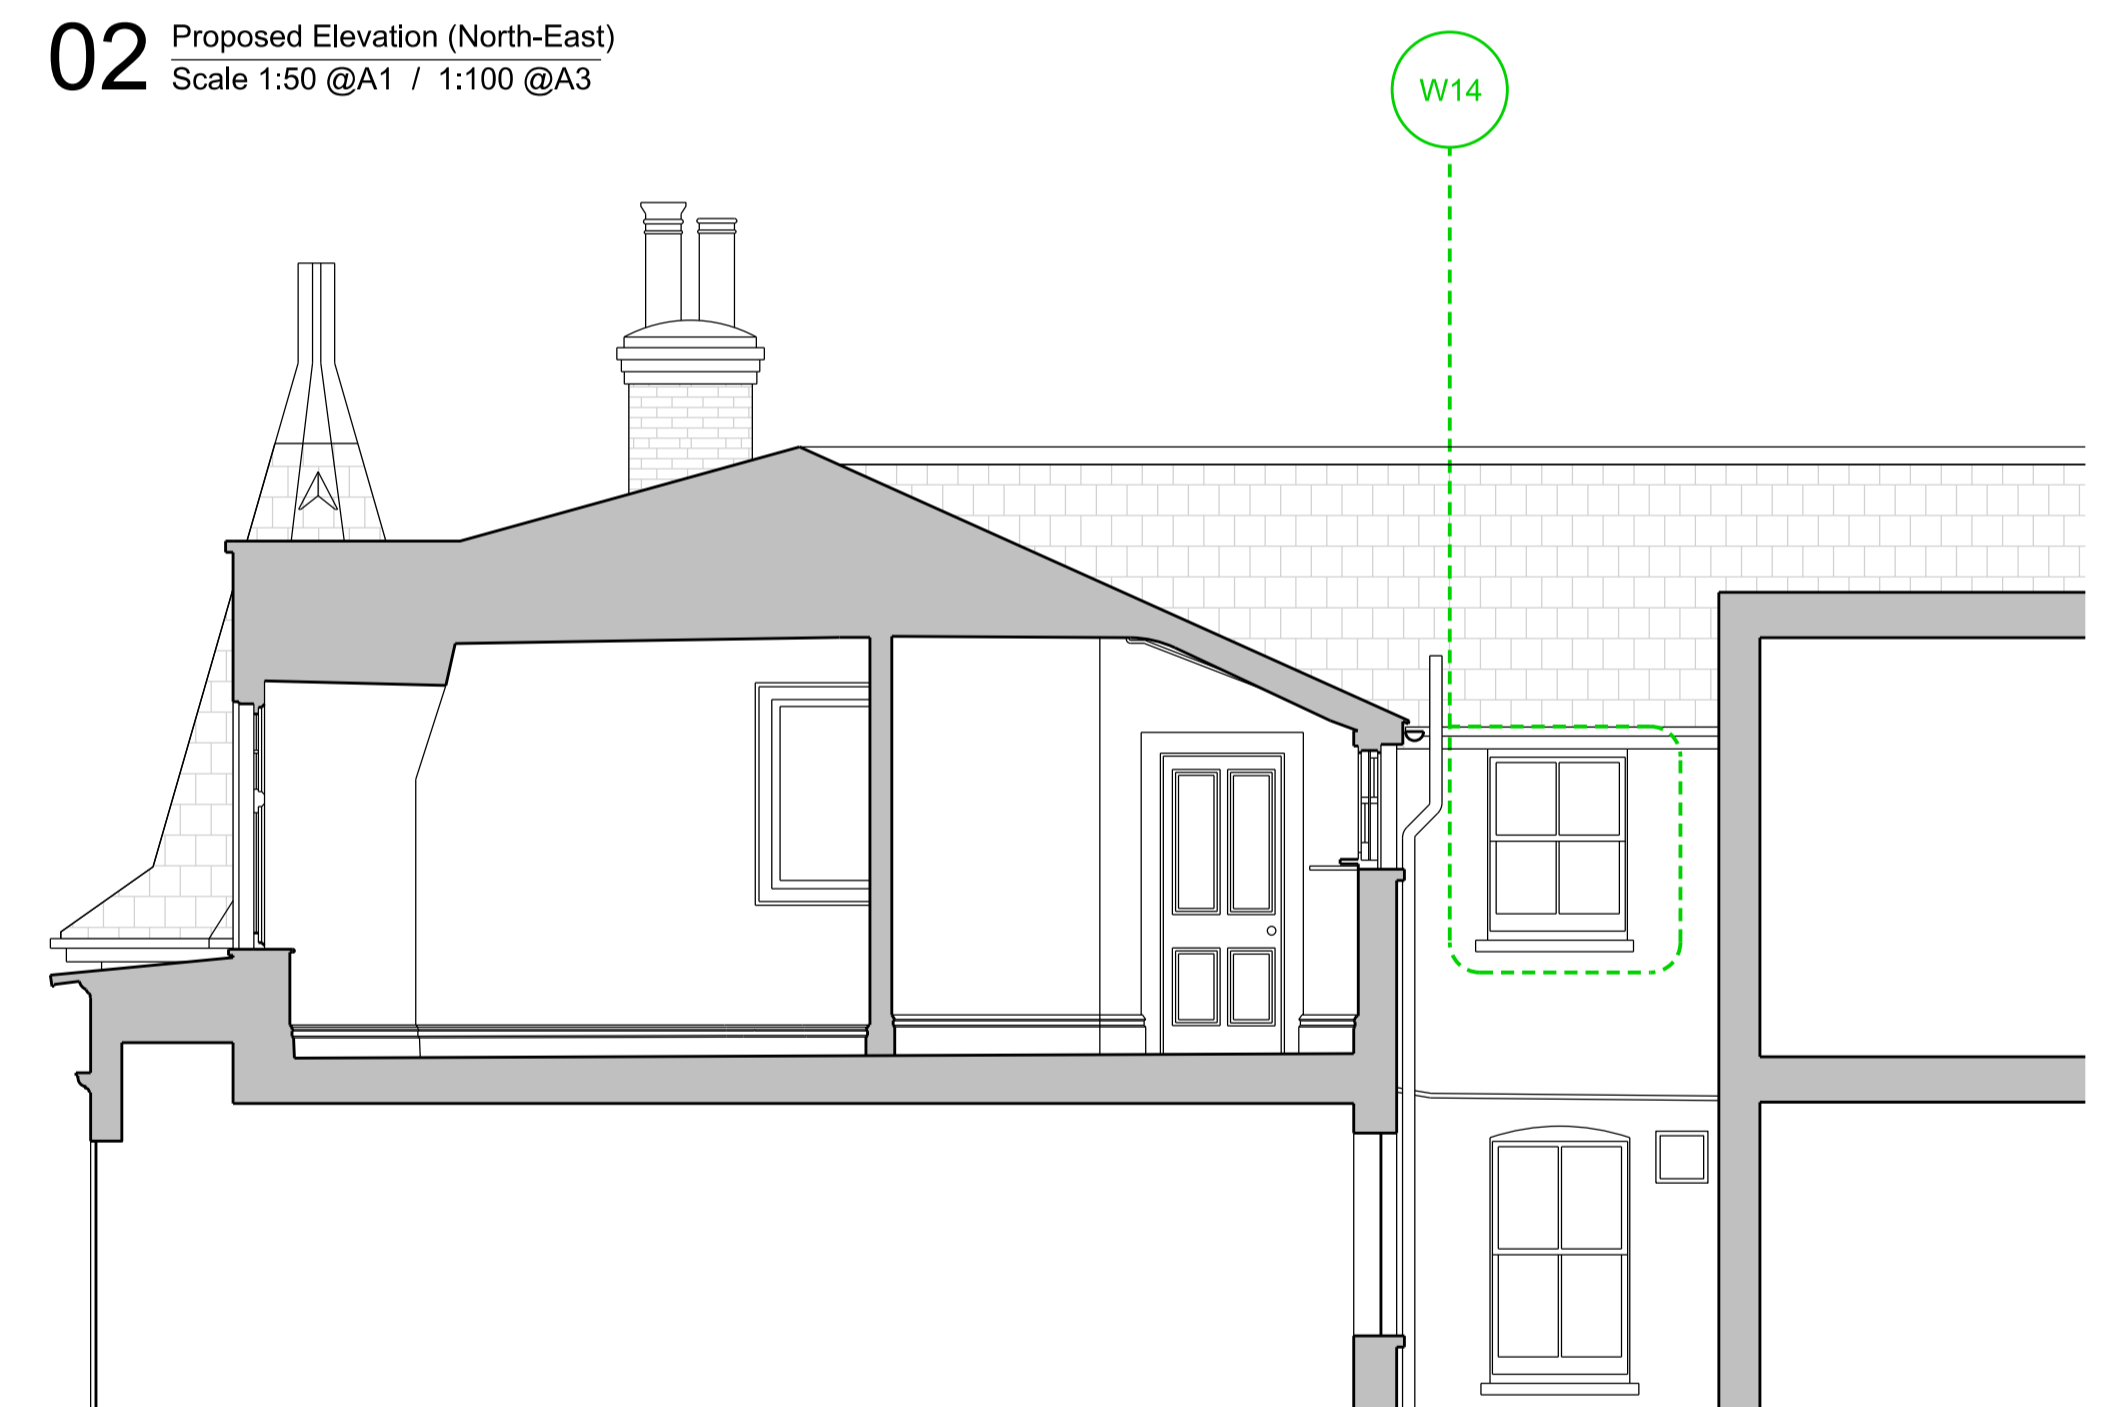


02 Proposed Elevation (North-East)
Scale 1:50 @A1 / 1:100 @A3




04 Proposed Elevation (South-West)
Scale 1:50 @A1 / 1:100 @A3

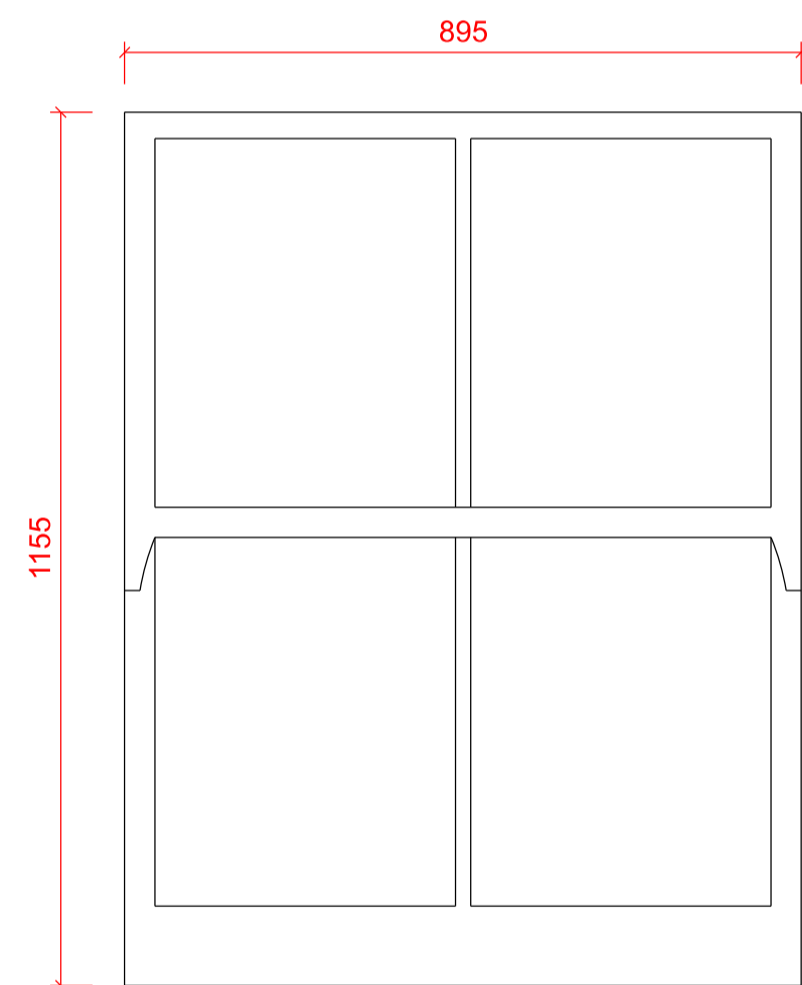

**W07, W09,
W12, W14**
Hall, Bath, Kitchen, Room 4
Weight Loaded Timber Window

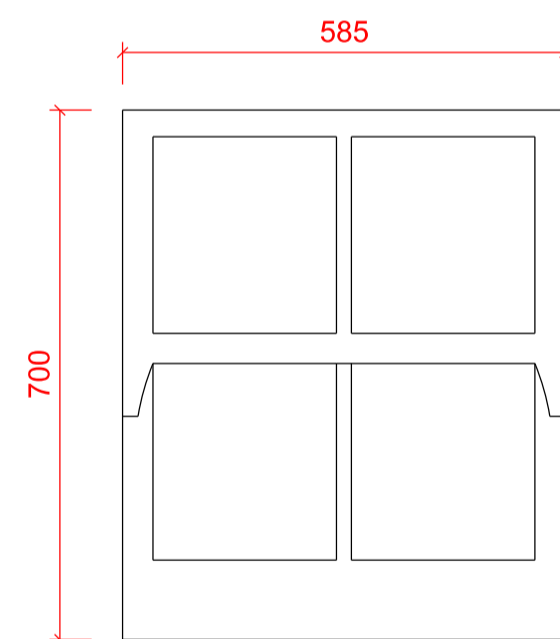


**W08, W10,
W11**
Hall, Bath, WC
Weight Loaded Timber Window

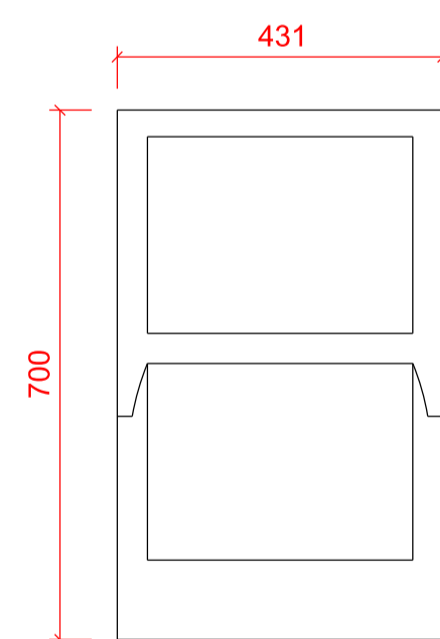

W13
Kitchen
Weight Loaded Timber Window

03 Proposed Windows (Courtyard)
Scale 1:10 @A1 / 1:20 @A3

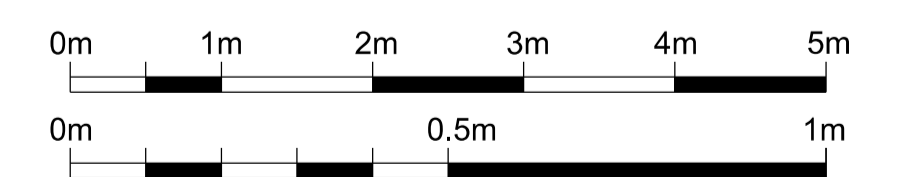

PATALAB

15 Garrett Street
London EC1Y 0TY

p: +44 (0)20 7253 2036
w: www.patalab.com
e: info@patalab.com

Notes



DO NOT SCALE (except for planning use).
Use figured dimensions only for construction. ALL contractors are requested to check all dimensions on site before proceeding. All discrepancies to be notified in writing to PATALAB. Dimensions are in millimeters unless stated otherwise. All levels are in meters above AOD unless stated otherwise. No areas indicated, or areas calculated from this drawing should be used for valuation purposes or as the basis for development contracts. Copyright by PATALAB. All rights reserved including the right of reproduction in whole or part, in any form or media.

Client

Zedra Trust Company (UK)
Limited as trustees of
The Victor, Edie and Elaine Trust

Project

The Pryors Flat 31
London
NW3 1BS

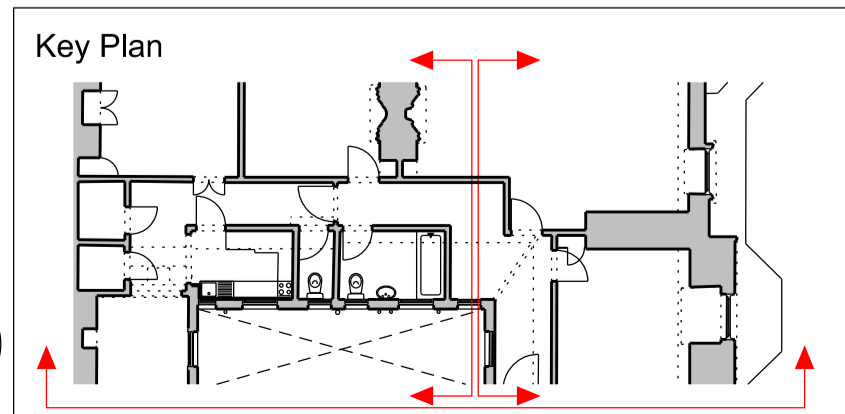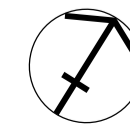

STATUS	PLANNING	NOT FOR CONSTRUCTION
00	16.11.2022	Issued for Planning
Rev	Date	Reason for Issue

PATALAB

Project **The Pryors Flat 31**

Drawing Title **Proposed Windows Courtyard**

Scale varies Project No Drawing No Rev
Paper Size A1 / A3
Date 16.11.2022 **2210 PA3112a 00**

