

NOTES

LH	FOR PLANNING	11/10/22	0
CHECK	REVISION NOTES	DATE	REV

28 REDINGTON RD. LONDON NW3 7RB

ENTRANCE STEPS
SHEET 4


FOR PLANNING - CONDITION 5

DRAWING STATUS


350	1:20	501.3	PO
JOB NO.	SCALE (AS SHOWN)	DRAWING NO.	REV

TC
A

Thomas Croft Architects
Studio 117
Great Western Studios
65 Alfred Road
London, W2 5EU
United Kingdom
+44 (0)20 8962 0066
email@thomascroft.com
www.thomascroft.com

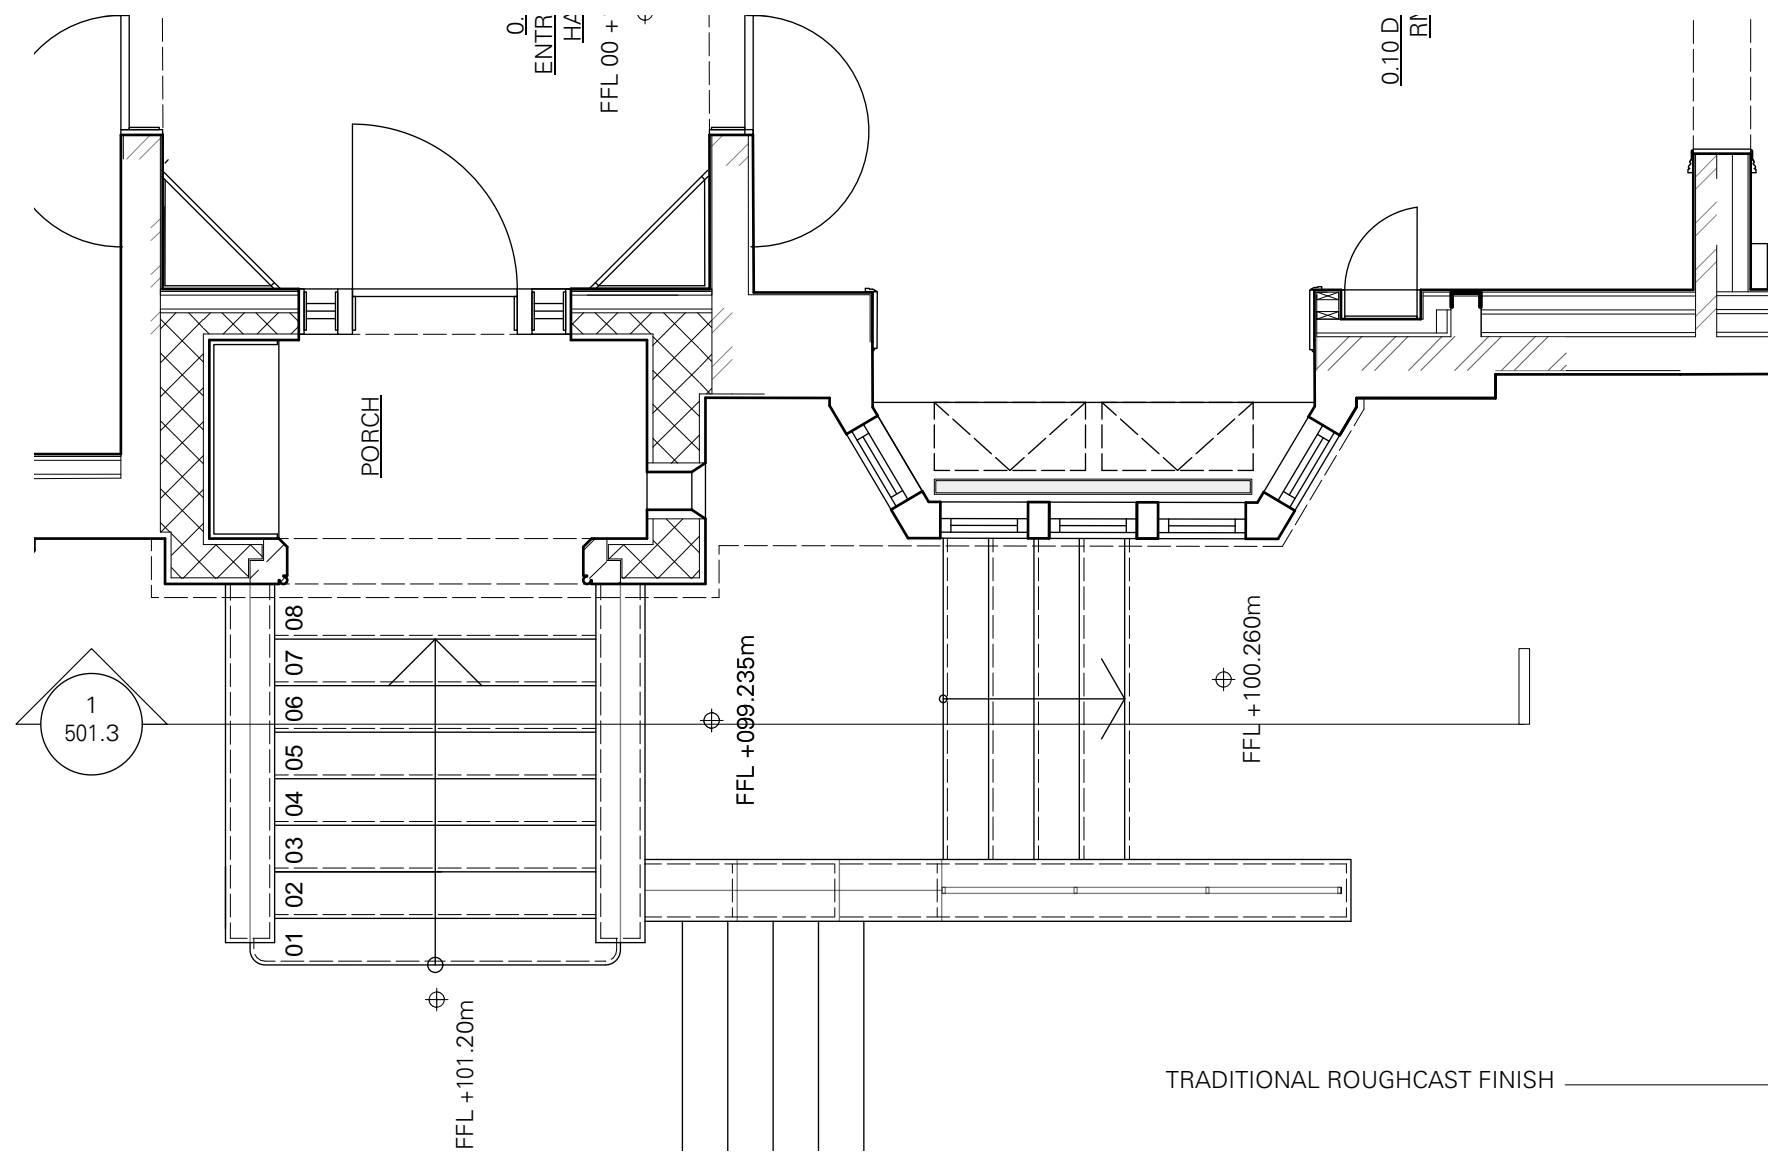

2 ENTRANCE STEPS - CROSS SECTION
Scale: 1:50

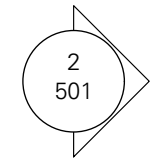

2
501

TRADITIONAL ROUGHCAST FINISH

FRONT PORCH CONSENTED UNDER
APPLICATION REF. 2020/5908/P

TWICE WEATHERED / DOUBLE
PITCHED LIMESTONE COPINGS
TO EXTERNAL STEPS WALLS

PAINTED RENDER TO WALLS TO
EITHER SIDE OF ENTRANCE
STAIRS

TIMBER CANOPY ON GALLOWS BRACKETS
OVER LOWER GROUND FRONT ENTRANCE
DOOR

LIMESTONE COPING OVER PROPOSED
PORCH AND EXISTING ADJACENT WINDOW
BAY - ALL NEW STONE TO MATCH EXISTING
RETAINED

1
501.1

TOP OF COPING
+ 106.260m

GROUND FLOOR
+ 102.550m

LOWER GROUND
ENTRANCE HALL
B.14

LOWER GROUND FLOOR
+ 099.800m

FFL
+ 099.26m

FFL
+ 099.235m

STONE BULLNOSE STEP EDGE TO
LOWER GROUND ENTRANCE
THRESHOLD

BRICK PAVERS LAID STRETCHER
COURSE WITH MINIMAL JOINTS - TO
LANDSCAPE DESIGNER SPECIFICATION

LIGHTWELL STEPS FINISHED IN STONE.
BULLNOSE STONE TREADS WITH
MATCHING STONE RISERS - ALL TO
MATCH PORCH ENTRANCE STEPS

1 ENTRANCE STEPS - CROSS SECTION
Scale: 1:20

SCALE 1:20 @ A1

0 1 2 3m