




3 TYPICAL CONSERVATORY DETAIL
Scale: 1:5

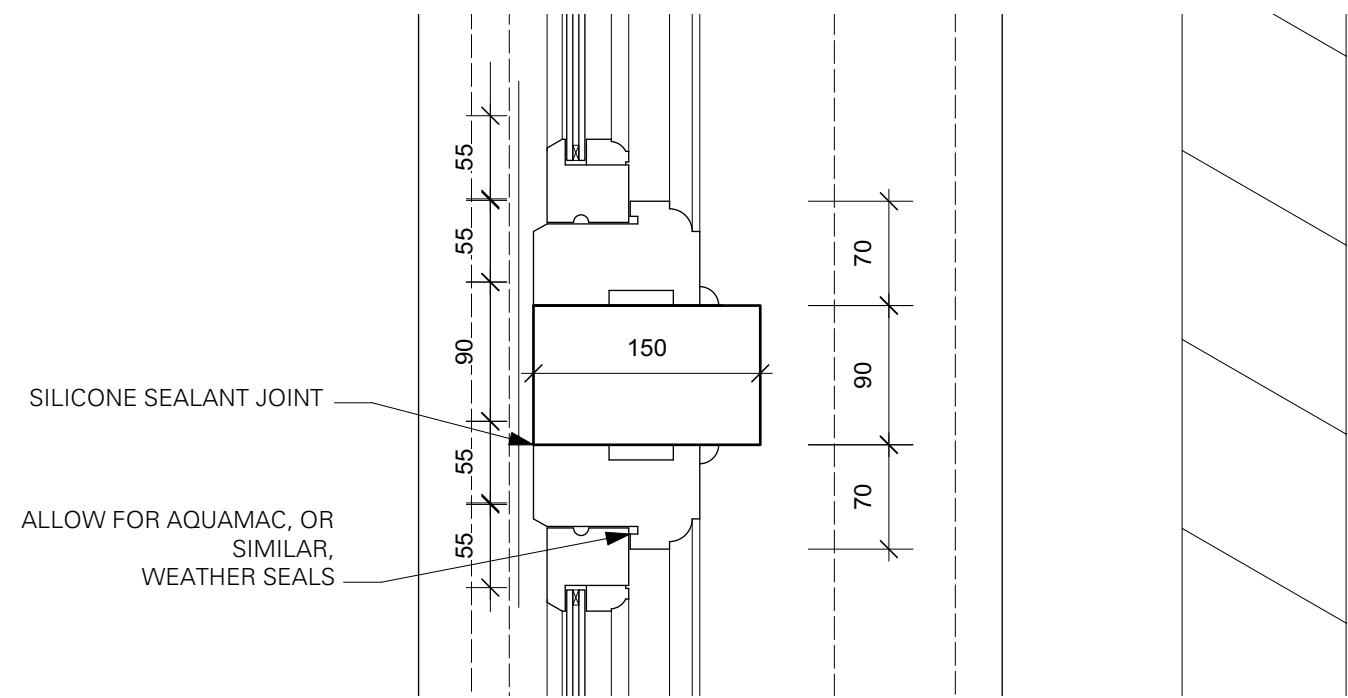


4 TYPICAL CONSERVATORY/WINDOW DETAIL
Scale: 1:5

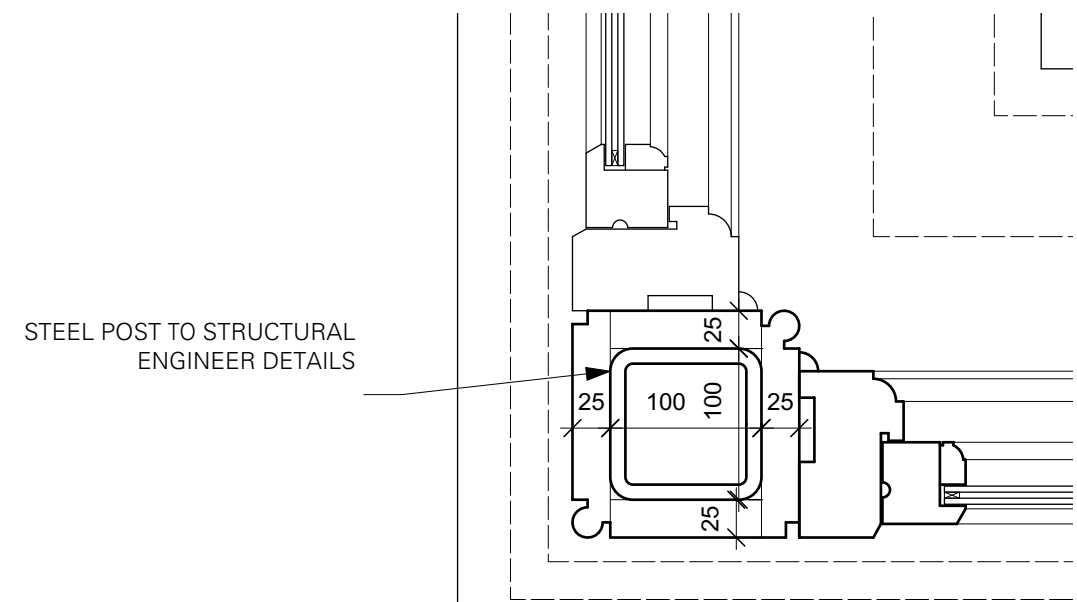


5 TYPICAL CONSERVATORY/WINDOW DETAIL
Scale: 1:5

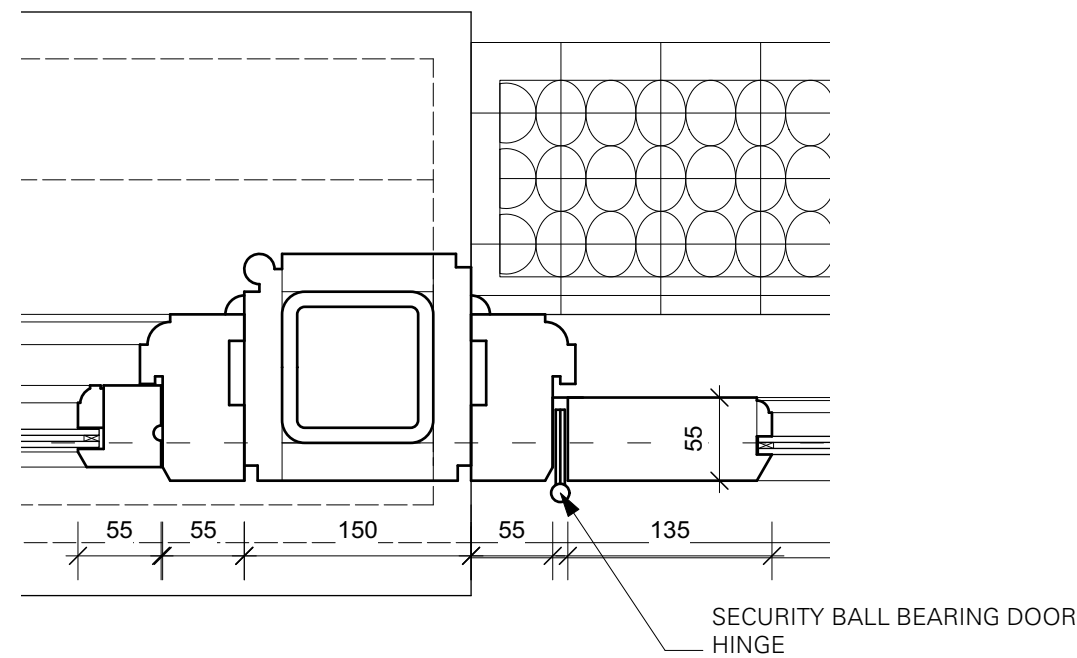


6 TYPICAL CONSERVATORY/DOOR DETAIL
Scale: 1:5

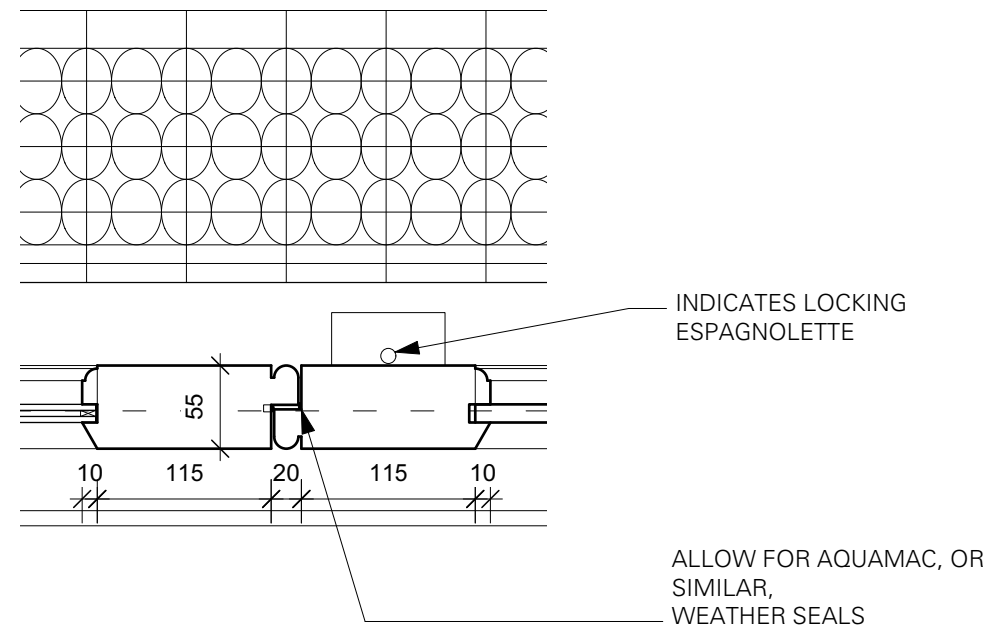

7 TYPICAL CONSERVATORY/DOOR DETAIL
Scale: 1:5

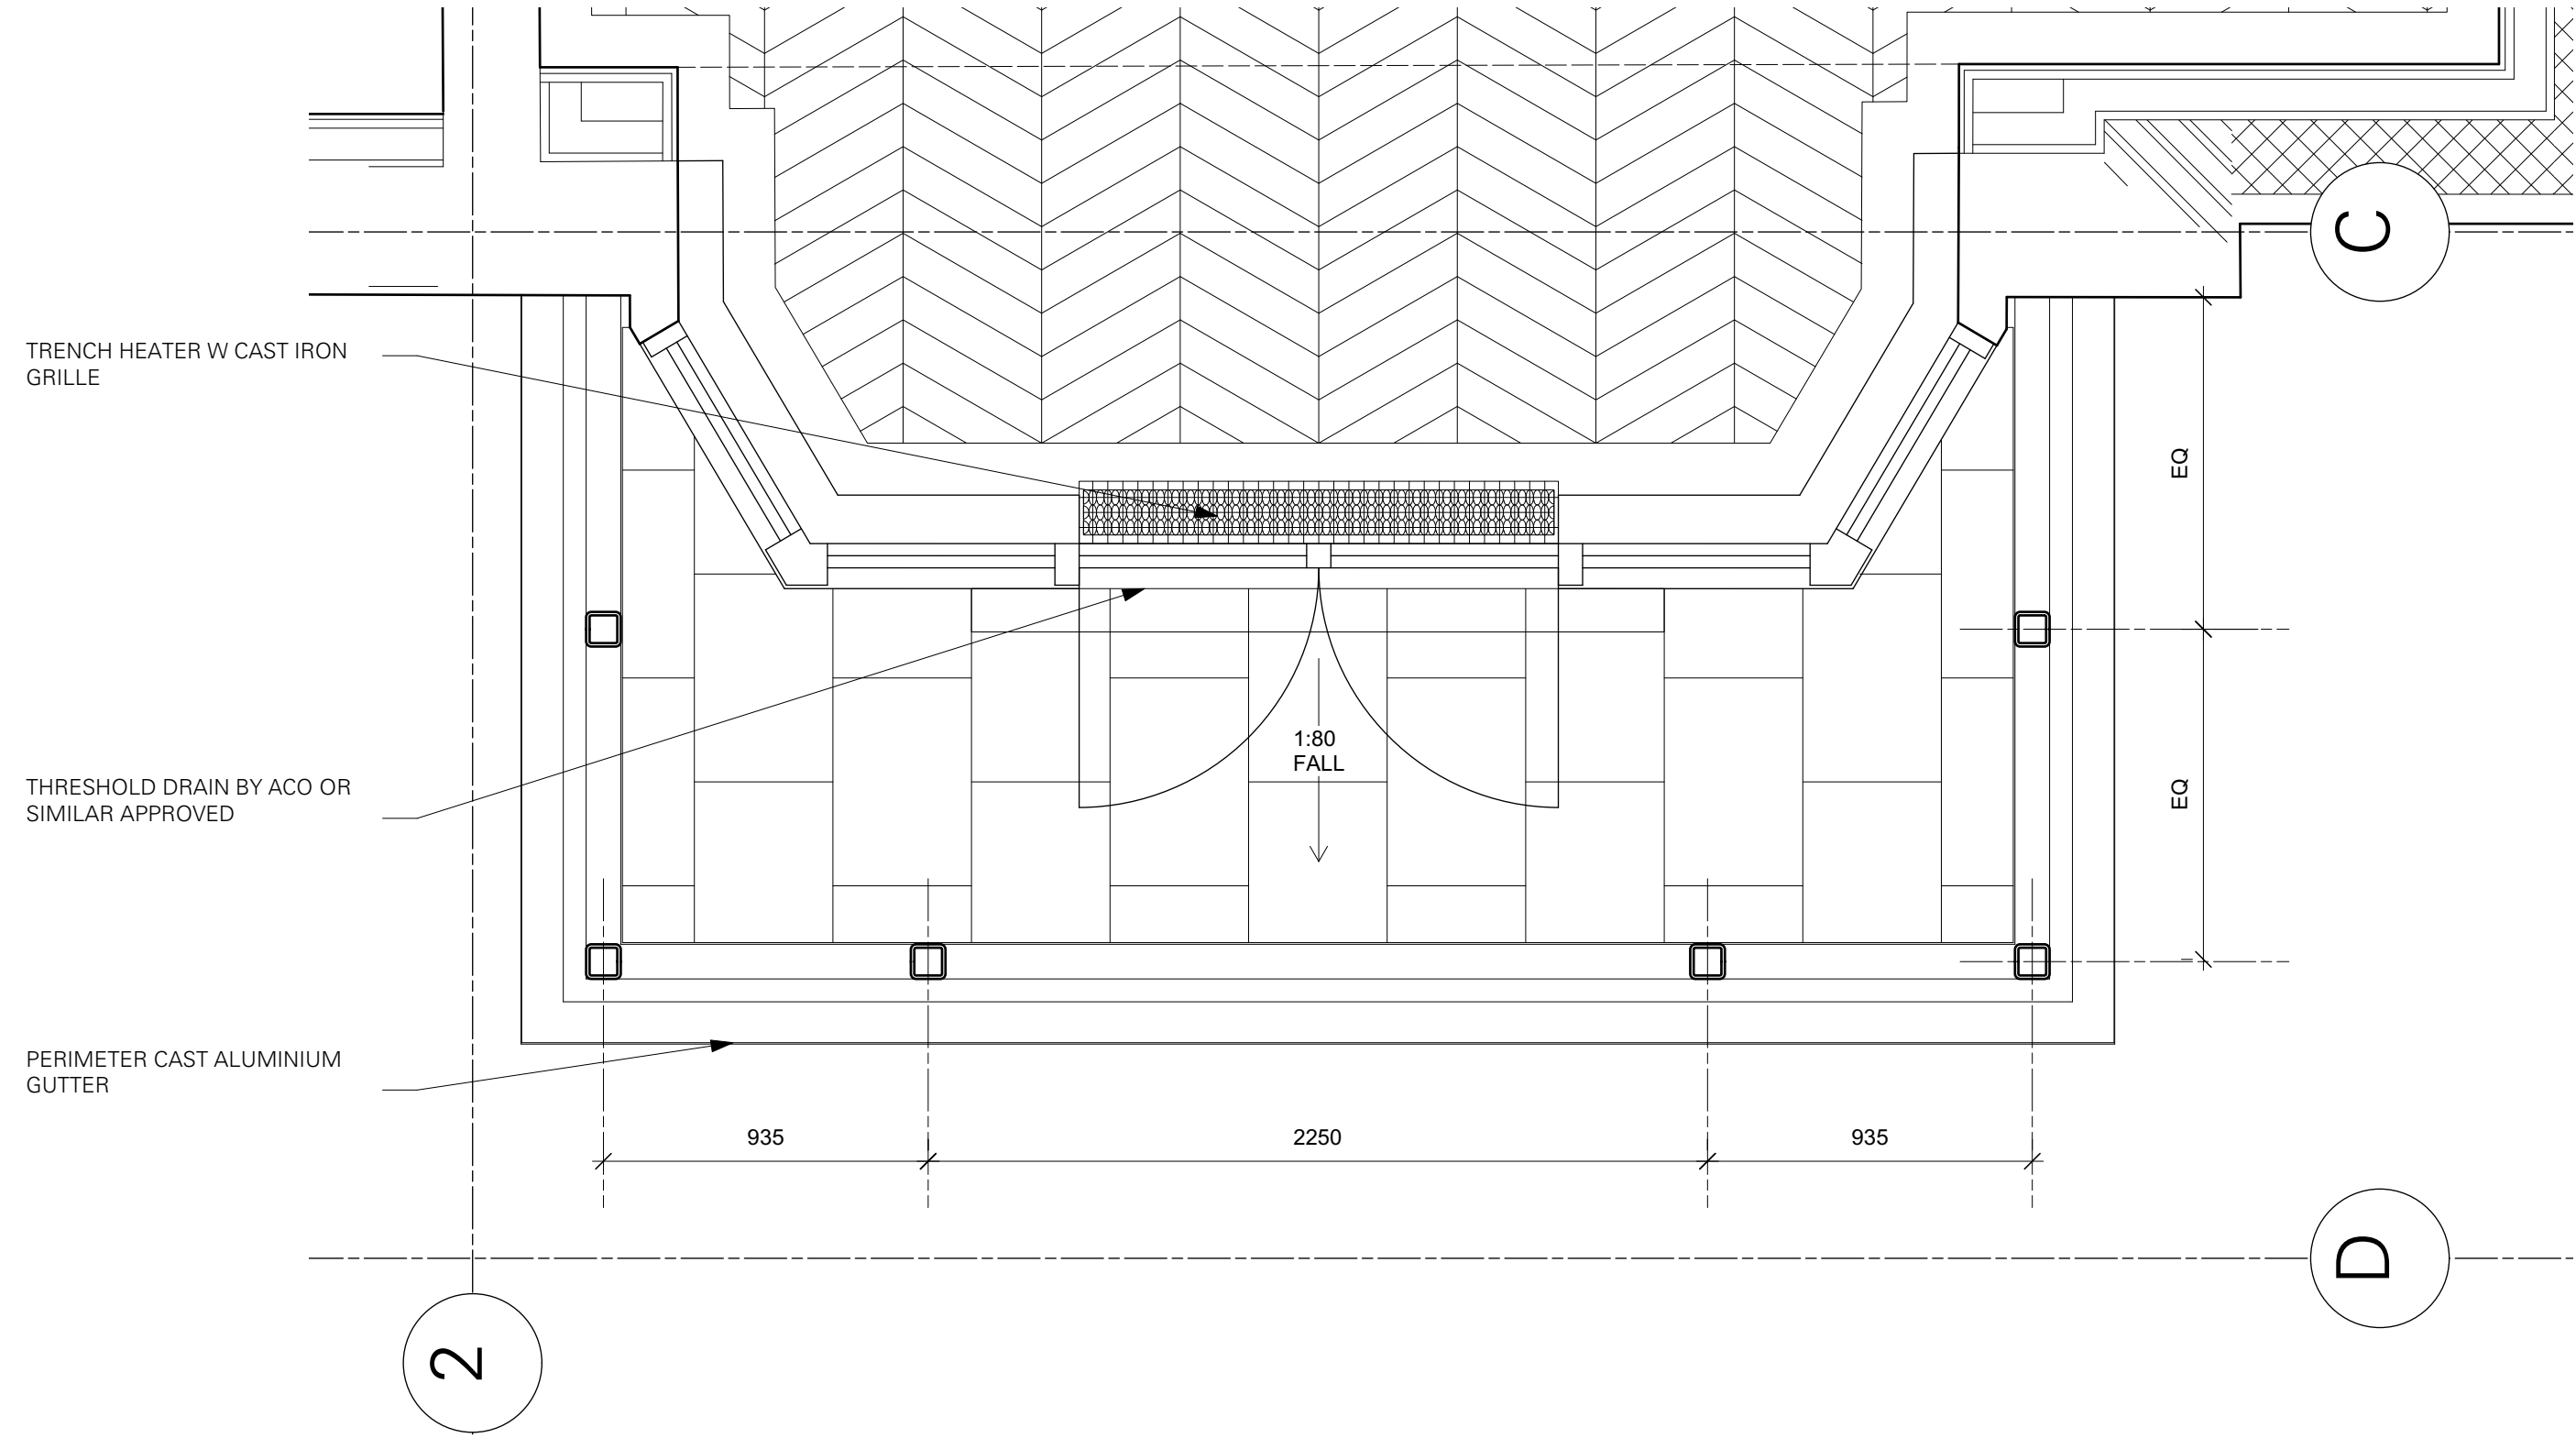

2 PLAN AT FIRST FLOOR LEVEL
Scale: 1:20

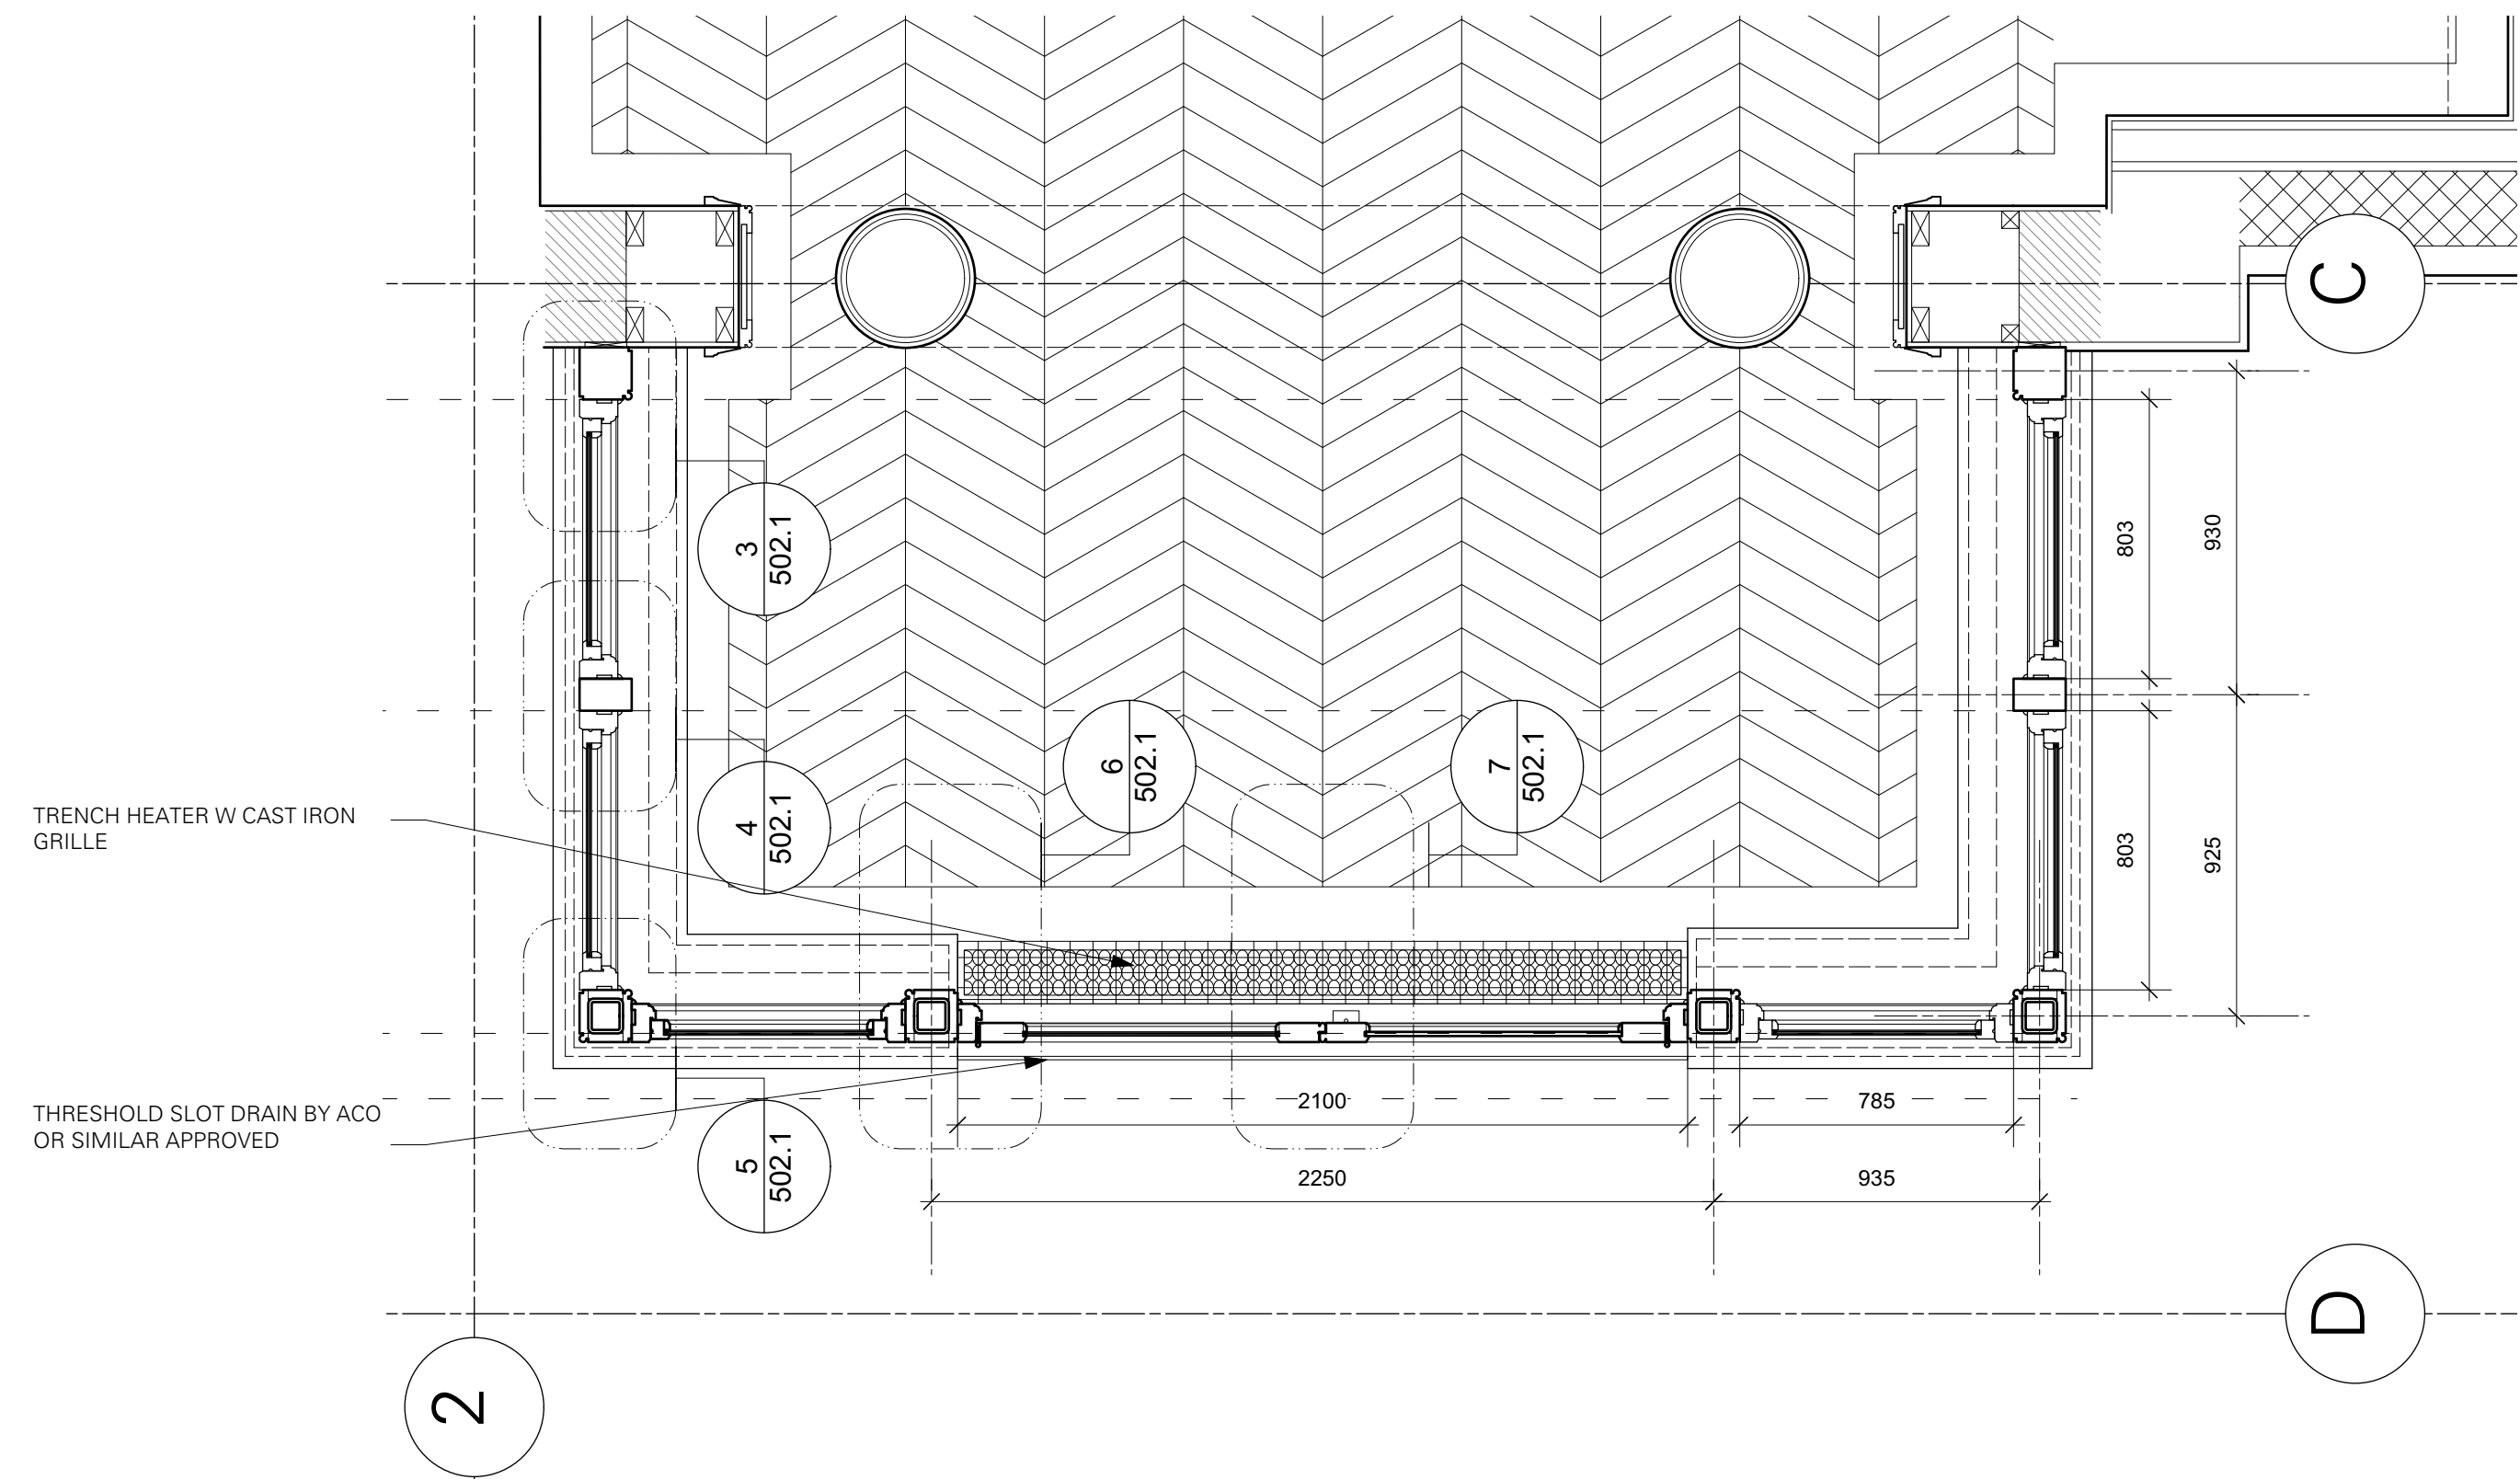

1 PLAN AT GROUND FLOOR LEVEL
Scale: 1:20

© Do not scale working dimensions from this drawing. Read drawings in conjunction with all relevant consultant drawings and specifications. In case of incongruities between information - consult the architect for final decision. Deviations from these drawings shall not be made without first consulting the architect.

NOTES

LH	FOR PLANNING	11/10/22	0
CHECK	REVISION NOTES	DATE	REV

28 REDINGTON RD. LONDON NW3 7RB

GARDEN RM BAY
WINDOW PLAN & DETAILS

FOR PLANNING - CONDITION 5

DRAWING STATUS

350	1:20	502.1	PO
JOB NO.	SCALE (AS SHOWN)	DRAWING NO.	REV

TC
A

Thomas Croft Architects
Studio 117
Great Western Studios
65 Alfred Road
London, W2 5EU
United Kingdom
+44 (0)20 8962 0066
email@thomascroft.com
www.thomascroft.com

SCALE 1:5 @ A1
0 0.25 0.5 0.75 1m