


- NOTES:-**
- Handing Represents As Viewed Externally
  - Glazed From Internal Side
  - All Structural Dimensions Subject To Site Survey
  - Install By Arch Glazing
  - Blue Indicates Structure By Others

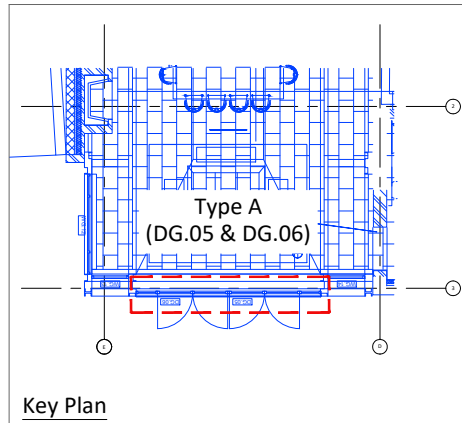

C01	11.05.22	CONSTRUCTION ISSUE	DA
P02	01.03.22	RE-APPROVAL ISSUE	DA
P01	21.02.22	FIRST ISSUE APPROVAL	DA
REV	DATE	DETAILS	BY
		REVISIONS	

 **ARCH GLAZING LTD**  
Unit 5, Hertford Industrial Estate  
Caxton Hill, Hertford  
SG13 7NF  
Tel: 01992 503256

Project:  
28 Reddington Road, London

Client:  
Seacon Ltd.

Issue Status: **APPROVAL**

Drawing Title:  
Screen Type A (DG.05 & DG06)  
Elevation, Section, Plan

Drawn By: DA	Date: 11/02/22
Project No: 2077	Scale: 1/30@A3
Drawing No: 2077-EL01	Rev: C01

SCREEN REF:-

Type B

(Architects Refs WG.13 & WG.14)

QTY

2No

LOCATION:-

28 Reddington Road

SYSTEM:-

Secco Sistemi OS2 65

(Open Out) Door System

FIRE RATING:-

N/A

GLASS:-

28.4mm Clear Double Glazed Units Consisting of :-

6mm Toughened Low E Glass (Outer)

16mm Spacer (90% Argon Cavity)

6.4mm Clear Laminated Glass (Inner)

GL2-01 - (W) 910mm x (H) 2048mm = Qty 2no

GL2-02- (W) 910mm x (H) 449mm = Qty 2no


FINISHES:-

RAL 6031 Matt (Nato Green)


IRONMONGERY

N/A


- NOTES:-
- Handing Represents As Viewed Externally
  - Glazed From Internal Side
  - All Structural Dimensions Subject To Site Survey
  - Install By Arch Glazing
  - Blue Indicates Structure By Others

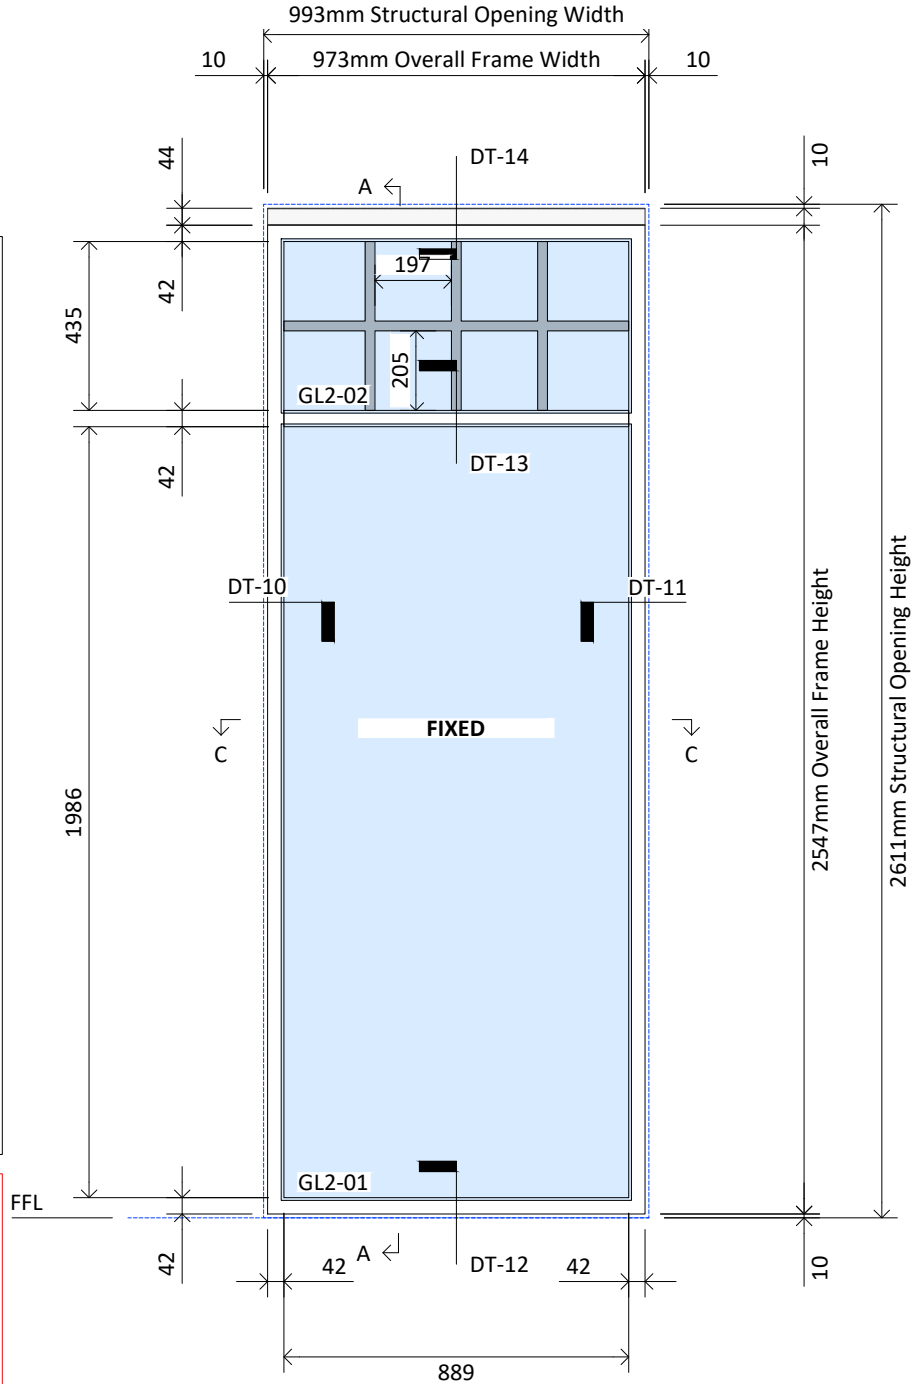

Elevation View

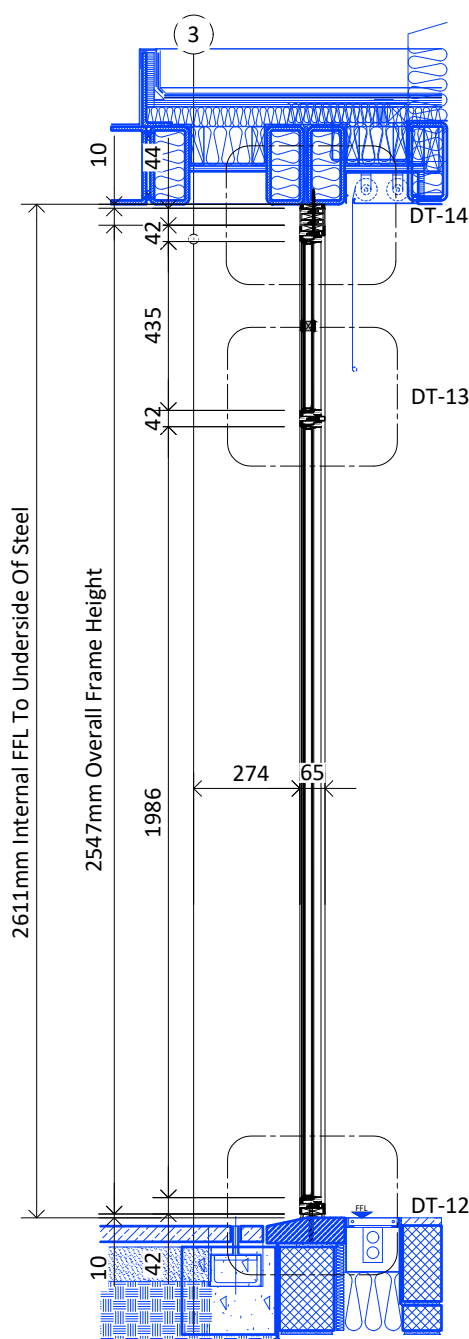


Section View A-A

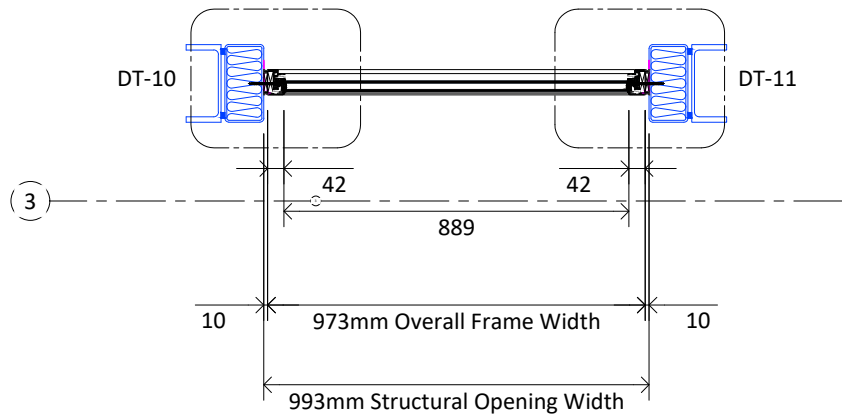

Plan View B-B

- NOTES:
- COPYRIGHT IN THIS DRAWING AND ANY ASSOCIATED INFORMATION APPEARING ON IT IS THE PROPERTY OF ARCH GLAZING LIMITED. ANY REPRODUCTION, USE OR DISCLOSURE TO ANY THIRD PARTY IS PROHIBITED UNLESS EXPRESSLY AUTHORISED BY ARCH GLAZING LIMITED.
  - WORK TO FIGURED DIMENSIONS IN MM UNLESS NOTED OTHERWISE
  - THIS DRAWING IS TO BE READ IN CONJUNCTION WITH ALL RELEVANT ARCHITECT'S, SERVICE ENGINEER'S AND YOUR SPREADSHEET DRAWINGS AND SPECIFICATIONS.
- FIXERS NOTES:
- ALL DISSIMILAR MATERIALS TO BE ISOLATED
  - DO NOT CHANGE FIXING TYPES OR CENTRES WITHOUT PRIOR PERMISSION FROM THE DESIGN DEPARTMENT

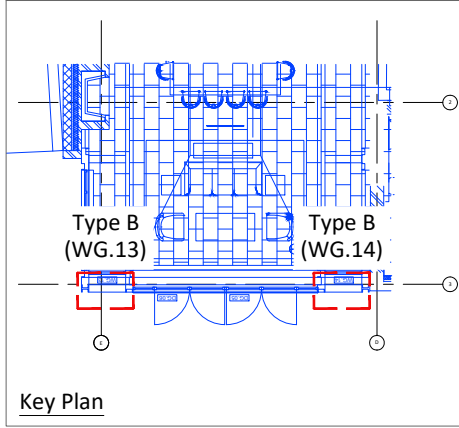

Key Plan

C01	11.05.22	CONSTRUCTION ISSUE	DA
P02	01.03.22	RE-APPROVAL ISSUE	DA
P01	21.02.22	FIRST ISSUE APPROVAL	DA
REV	DATE	DETAILS	BY
		REVISIONS	

ARCH GLAZING LTD

Unit 5, Hertford Industrial Estate

Caxton Hill, Hertford

SG13 7NF

Tel: 01992 503256


Project:  
28 Reddington Road

Client:  
Seacon Ltd.

Issue Status:  
**APPROVAL**

Drawing Title:  
Screen Type B (WG.13 & WG.14)  
Elevation, Section, Plan

Drawn By: DA	Date: 11/02/22
Project No: 2077	Scale: 1/20@A3
Drawing No: 2077-EL02	Rev: C01

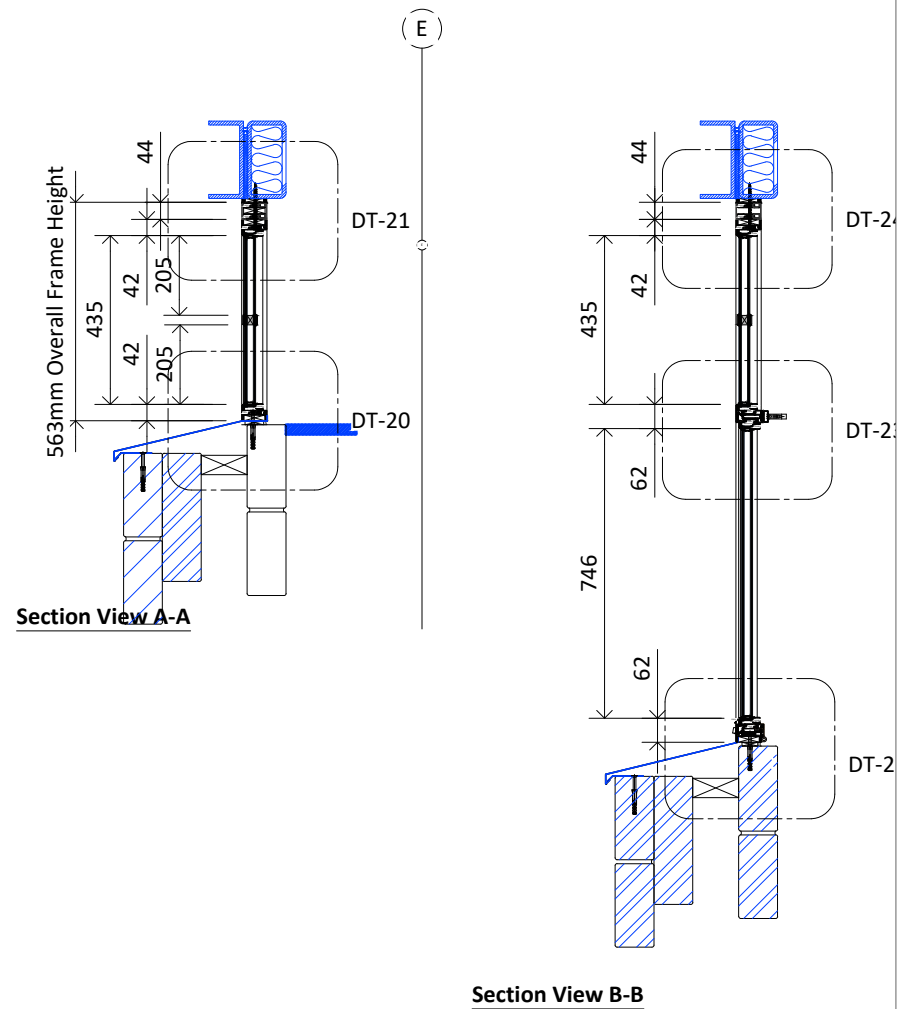

Plan View C-C

DT-15 DT-16 DT-17

42 1243 42 0 42 1223 42

10 2633mm Overall Frame Width 10

2653mm Structural Opening Width

3

Plan View D-D

DT-18

DT-19

10

47

1212.5

1306.5mm Window Frame

1326.5mm Structural Opening

10

47

3

E

3 No. Secco AC2648 Hinges (Colour To Match)  
1 No. Secco ACV773 Lever Handle  
1 No. Pr. Secco AC2641 Window Restrictors  
1 No. Secco AC2625.S Cremone Bolt Lock Set  
2 No. Secco AC2626R Locking Point (2 Per Vent)

- **Handing Represents As Viewed Externally**
- **Glazed From Internal Side**
- **All Structural Dimensions Subject To Site Survey**
- **Install By Arch Glazing**

**Key Plan**

C01	11.05.22	CONSTRUCTION ISSUE	DA
P02	01.03.22	RE-APPROVAL ISSUE	DA
P01	21.02.22	FIRST ISSUE APPROVAL	DA
REV	DATE	DETAILS	BY
		REVISIONS	



Unit 5, Hertford Industrial Estate  
G Caxton Hill, Hertford  
SG13 7NF  
Tel: 01992 503256

Project:  
28 Reddington Road






Client:  
Seacon Ltd.

Issue Status:

## APPROVAL

Drawing Title:  
Screen Type B (WG.12)  
Elevation, Section, Plan

Drawn By: DA	Date: 11/02/22
Project No: 2077	Scale: 1/20@A3
Drawing No: 2077-EL03	Rev: C01

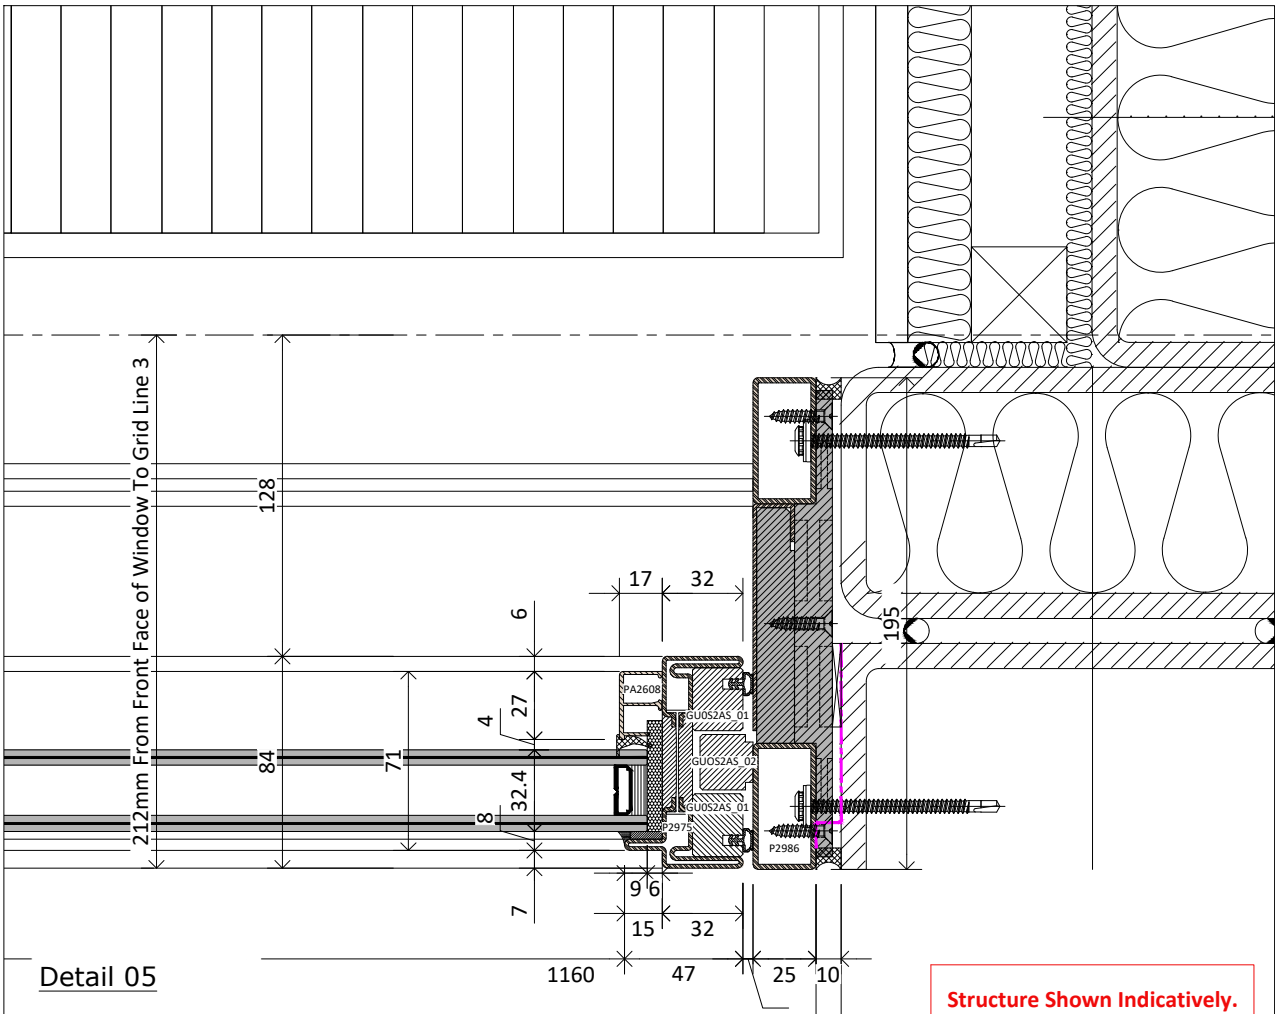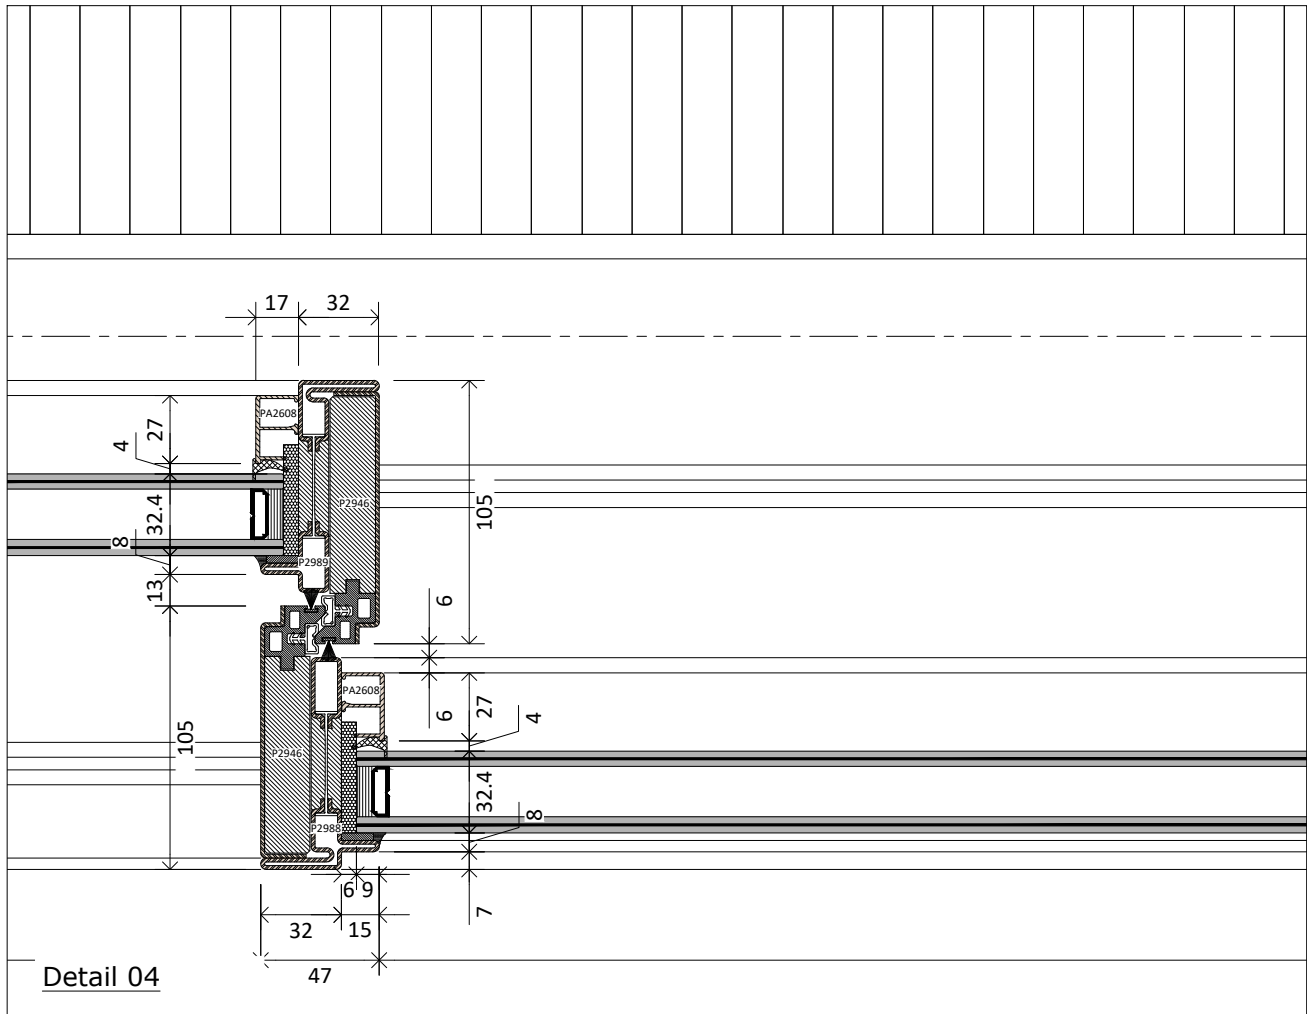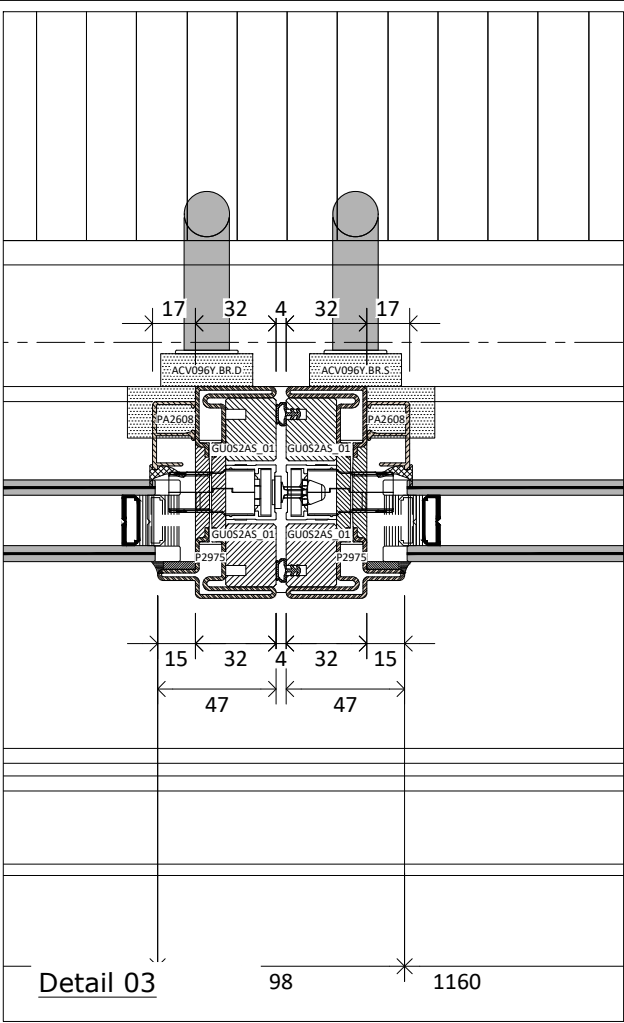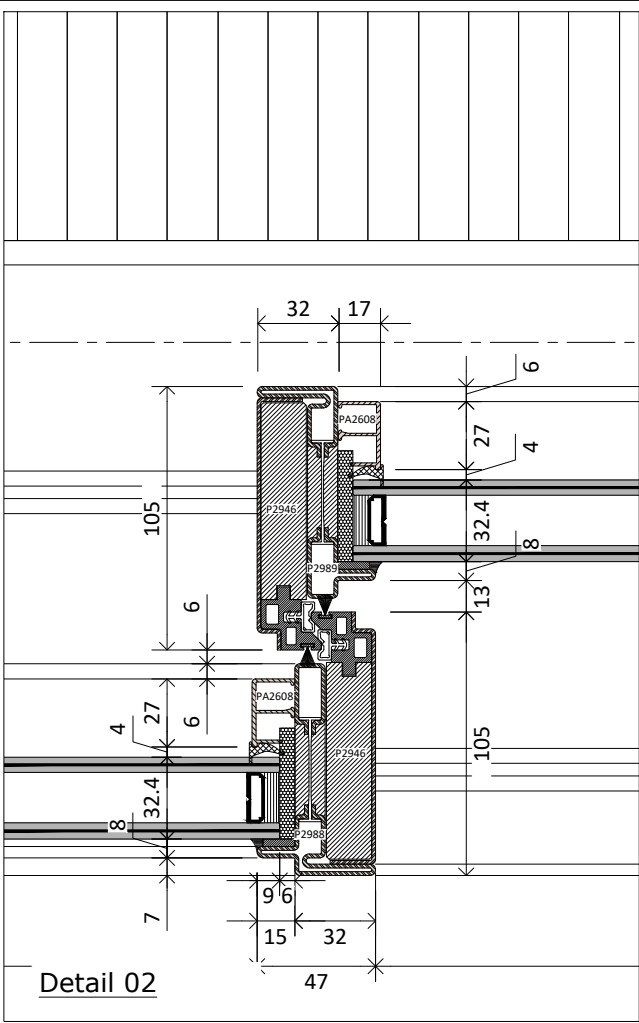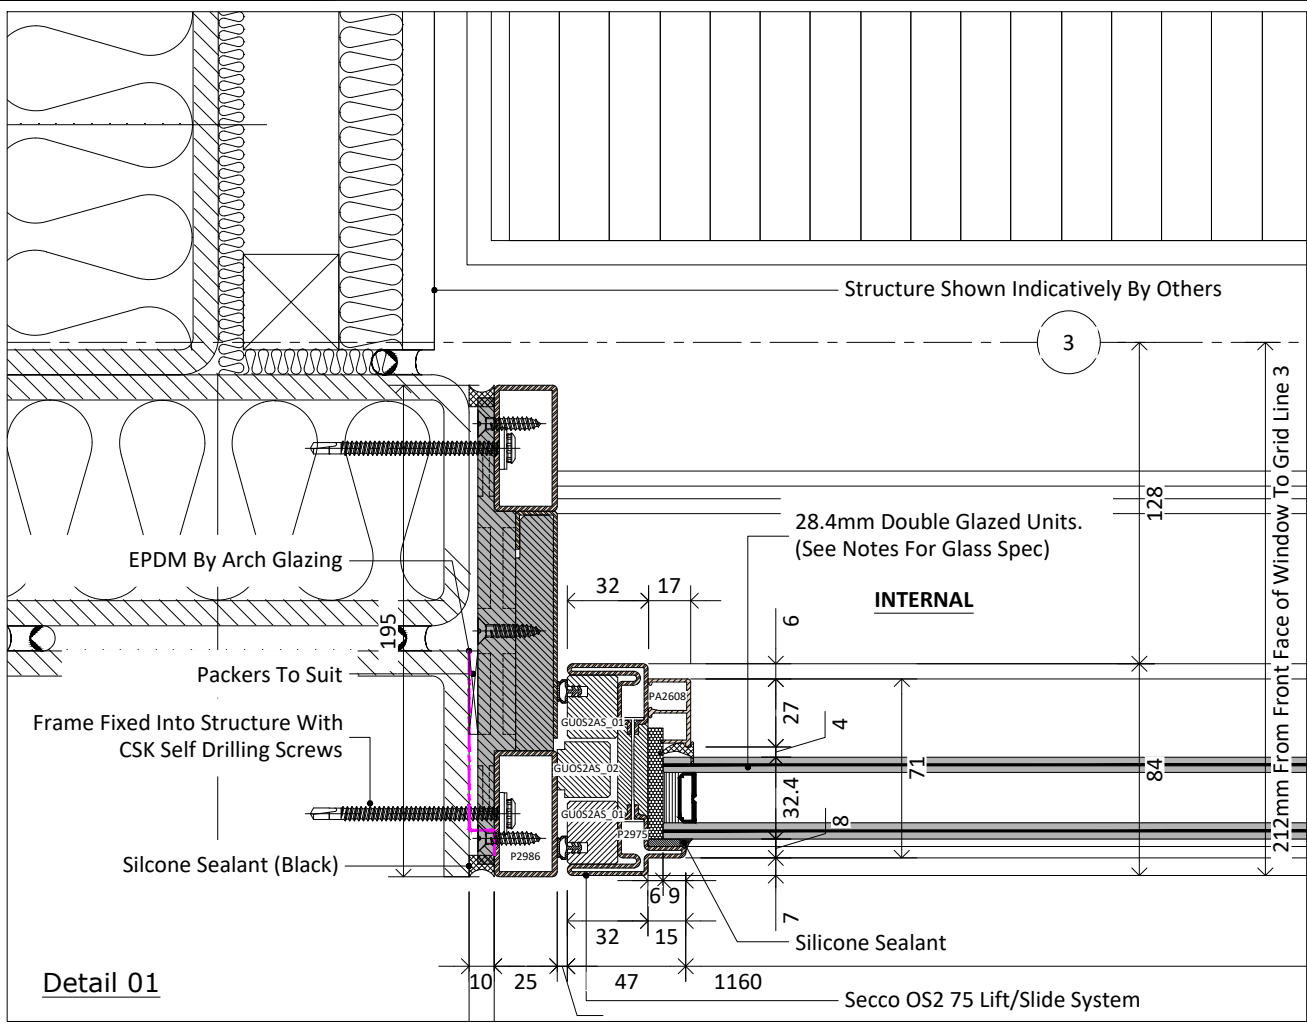

© COPYRIGHT ARCH GLAZING LIMITED

- NOTES:
- COPYRIGHT IN THIS DRAWING AND ANY ASSOCIATED INFORMATION APPEARING ON IT IS THE PROPERTY OF ARCH GLAZING LIMITED. ANY REPRODUCTION, USE OR DISCLOSURE TO ANY THIRD PARTY IS PROHIBITED UNLESS EXPRESSLY AUTHORISED BY ARCH GLAZING LIMITED.
  - WORK TO FIGURED DIMENSIONS IN MM UNLESS NOTED OTHERWISE
  - THIS DRAWING IS TO BE READ IN CONJUNCTION WITH ALL RELEVANT ARCHITECT'S, SERVICE ENGINEER'S AND YOUR SPREADSHEET DRAWINGS AND SPECIFICATIONS.
- FIXERS NOTES:
- ALL DISSIMILAR MATERIALS TO BE ISOLATED
  - DO NOT CHANGE FIXING TYPES OR CENTRES WITHOUT PRIOR PERMISSION FROM THE DESIGN DEPARTMENT

C01	11.05.22	CONSTRUCTION ISSUE	DA
P01	21.02.22	FIRST ISSUE APPROVAL	DA
REV	DATE	DETAILS	BY
		REVISIONS	

ARCH GLAZING LTD  
Unit 5, Hertford Industrial Estate  
Caxton Hill, Hertford  
SG13 7NF  
Tel: 01992 503256

Project:  
28 Reddington Road

Client:  
Seacon Ltd.

Issue Status:  
**APPROVAL**

Drawing Title:  
Typical Details 01

Drawn By:  
DA

Date:  
11/02/22

Project No:  
2077


Scale:  
1/3@A3

Drawing No:  
2077-DT01


Rev:  
C01





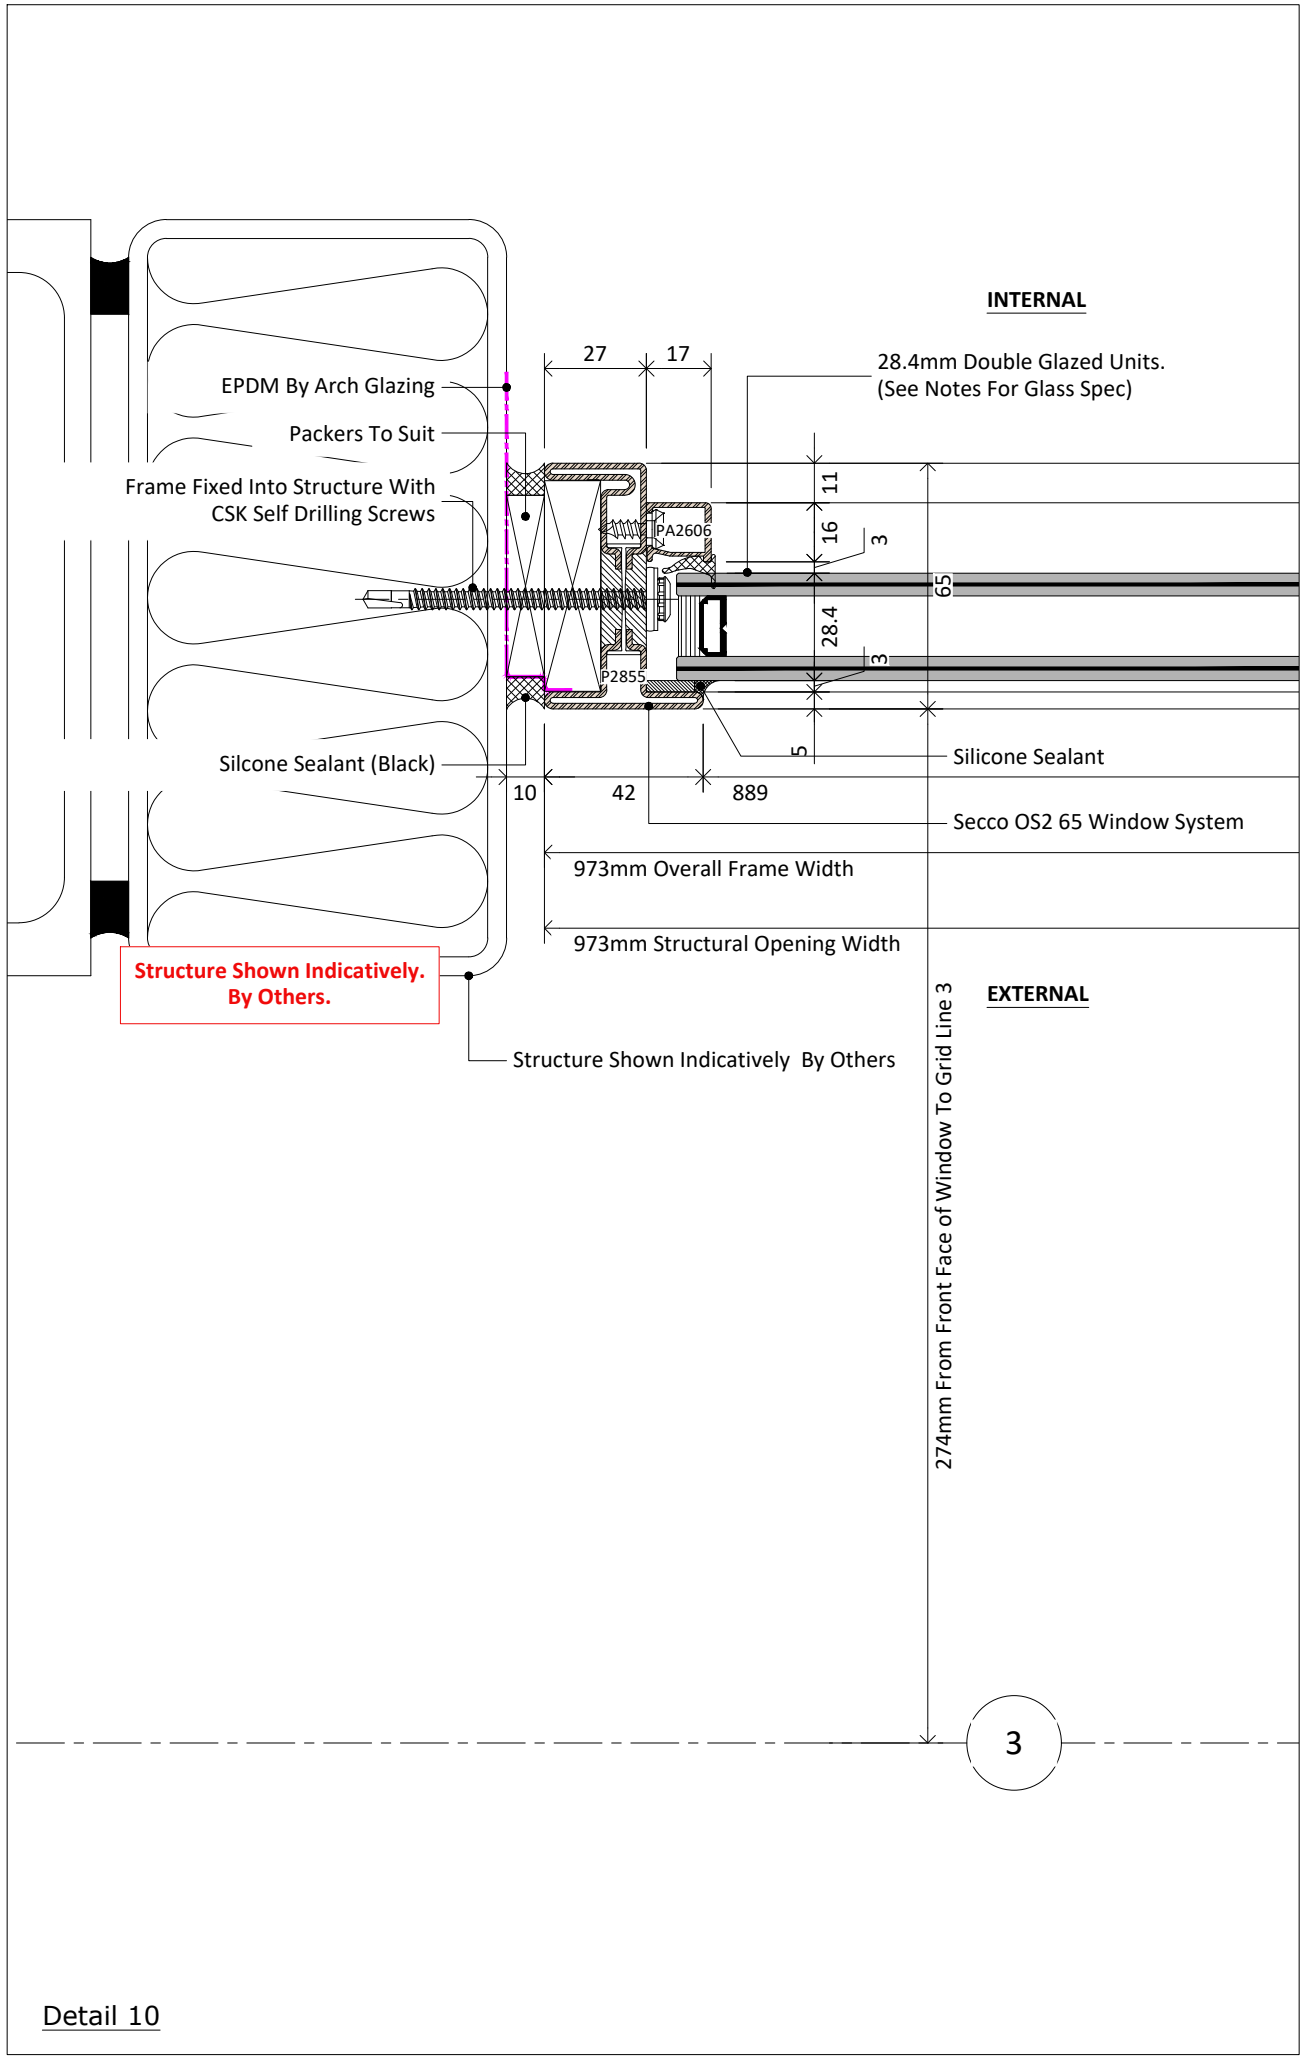

Detail 10

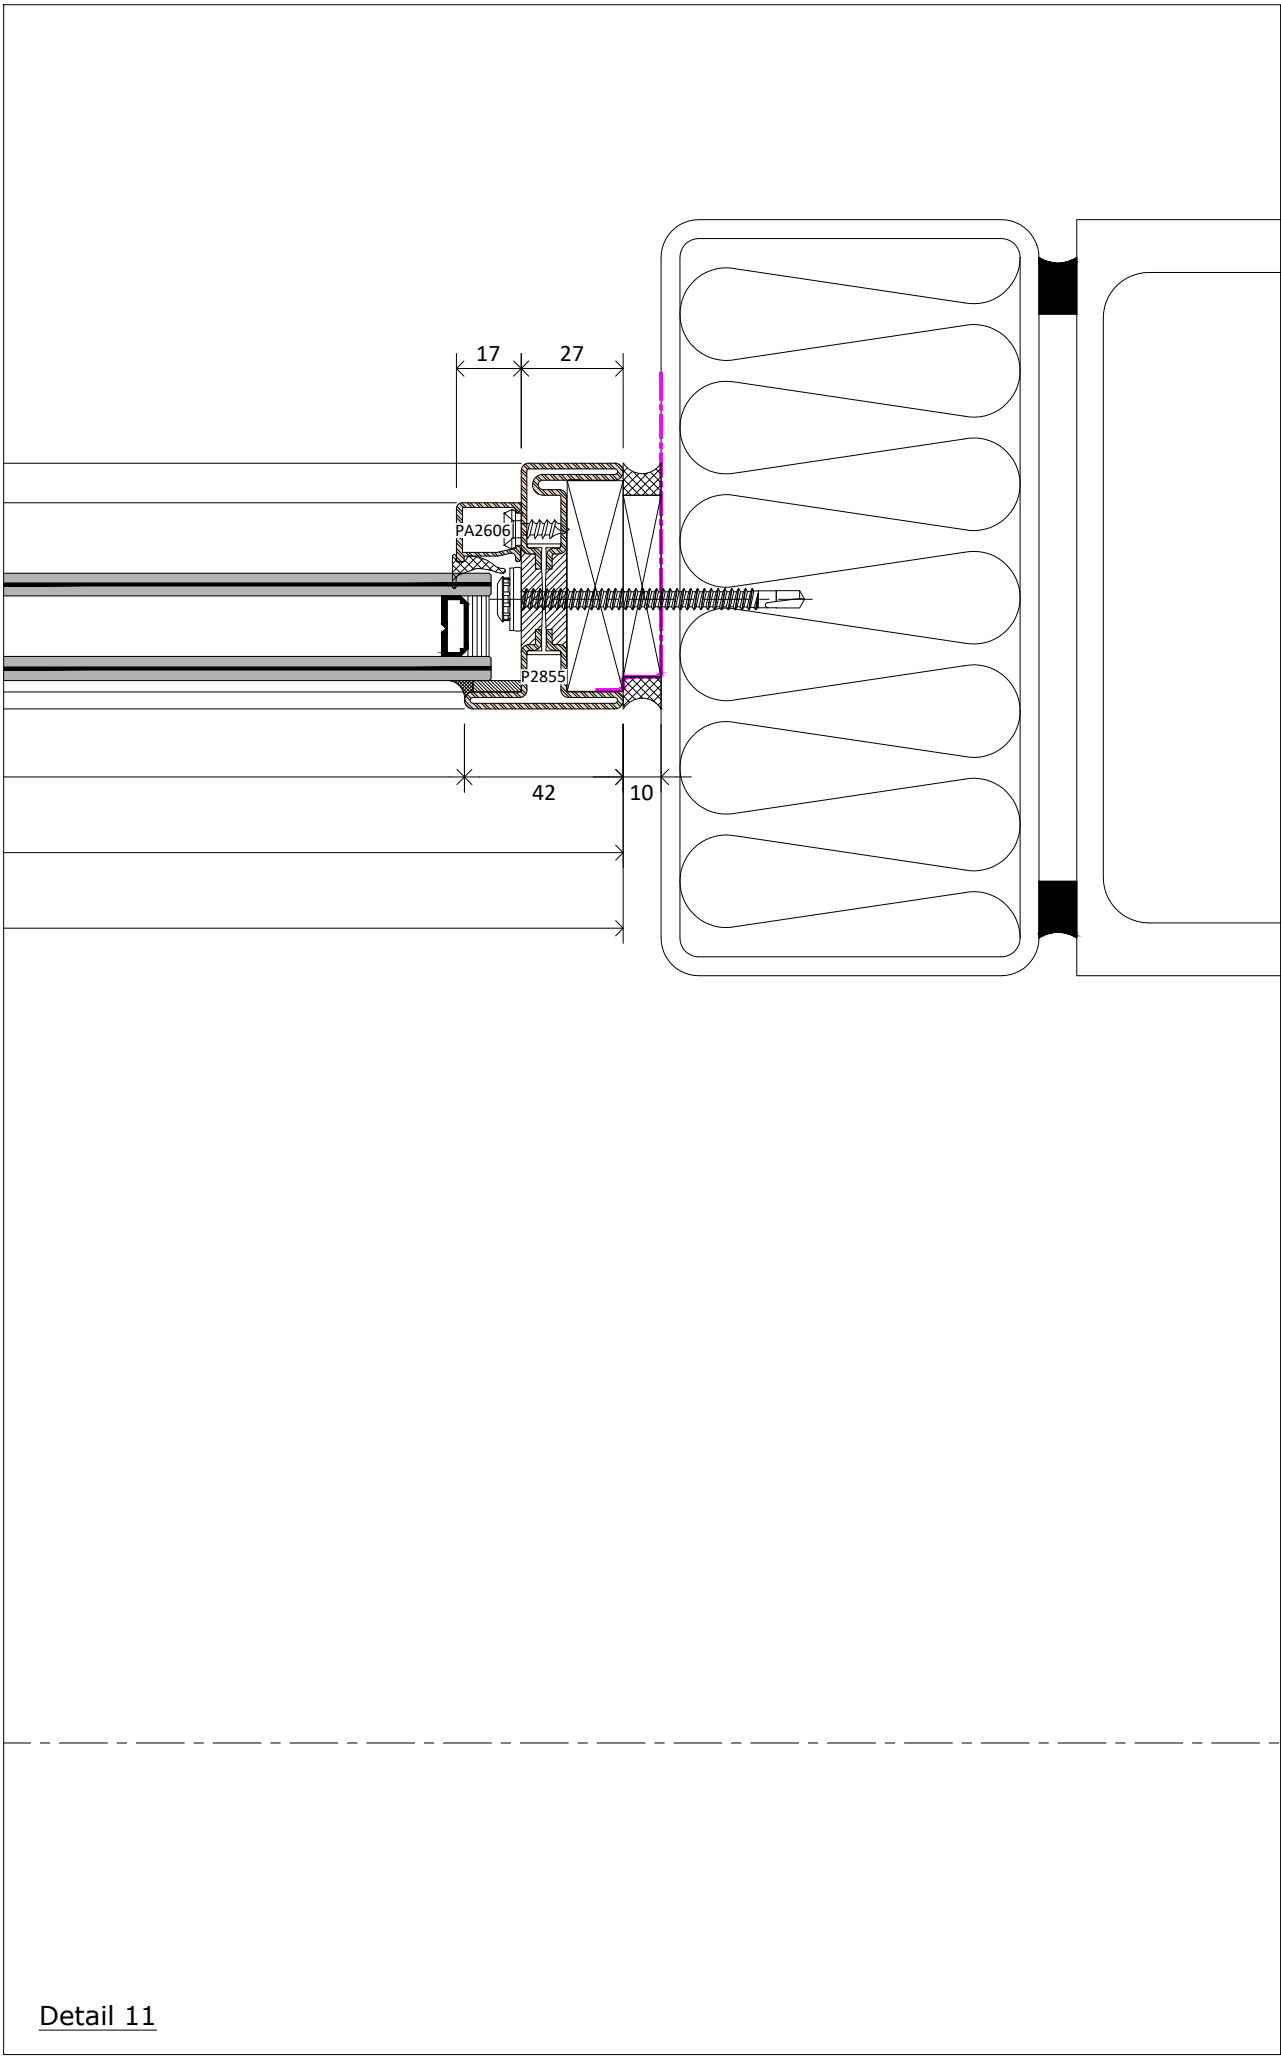

Detail 11

© COPYRIGHT ARCH GLAZING LIMITED

- NOTES:**
- COPYRIGHT IN THIS DRAWING AND ANY ASSOCIATED INFORMATION APPEARING ON IT IS THE PROPERTY OF ARCH GLAZING LIMITED. ANY REPRODUCTION, USE OR DISCLOSURE TO ANY THIRD PARTY IS PROHIBITED UNLESS EXPRESSLY AUTHORISED BY ARCH GLAZING LIMITED.
  - WORK TO FIGURED DIMENSIONS IN MM UNLESS NOTED OTHERWISE
  - THIS DRAWING IS TO BE READ IN CONJUNCTION WITH ALL RELEVANT ARCHITECT'S, SERVICE ENGINEER'S AND YOUR SPREADSHEET DRAWINGS AND SPECIFICATIONS.
- FIXERS NOTES:**
- ALL DISSIMILAR MATERIALS TO BE ISOLATED
  - DO NOT CHANGE FIXING TYPES OR CENTRES WITHOUT PRIOR PERMISSION FROM THE DESIGN DEPARTMENT

C01	11.05.22	CONSTRUCTION ISSUE	DA
P01	21.02.22	FIRST ISSUE APPROVAL	DA
REV	DATE	DETAILS	BY
REVISIONS			

 **ARCH GLAZING LTD**  
Unit 5, Hertford Industrial Estate  
Caxton Hill, Hertford  
SG13 7NF  
Tel: 01992 503256


Project:  
28 Reddington Road

Client:  
Seacon Ltd.


Issue Status:  
**APPROVAL**

Drawing Title:  
Typical Details 03


Drawn By: DA	Date: 11/02/22
Project No: 2077	Scale: 1/2@A3
Drawing No: 2077-DT03	Rev: C01

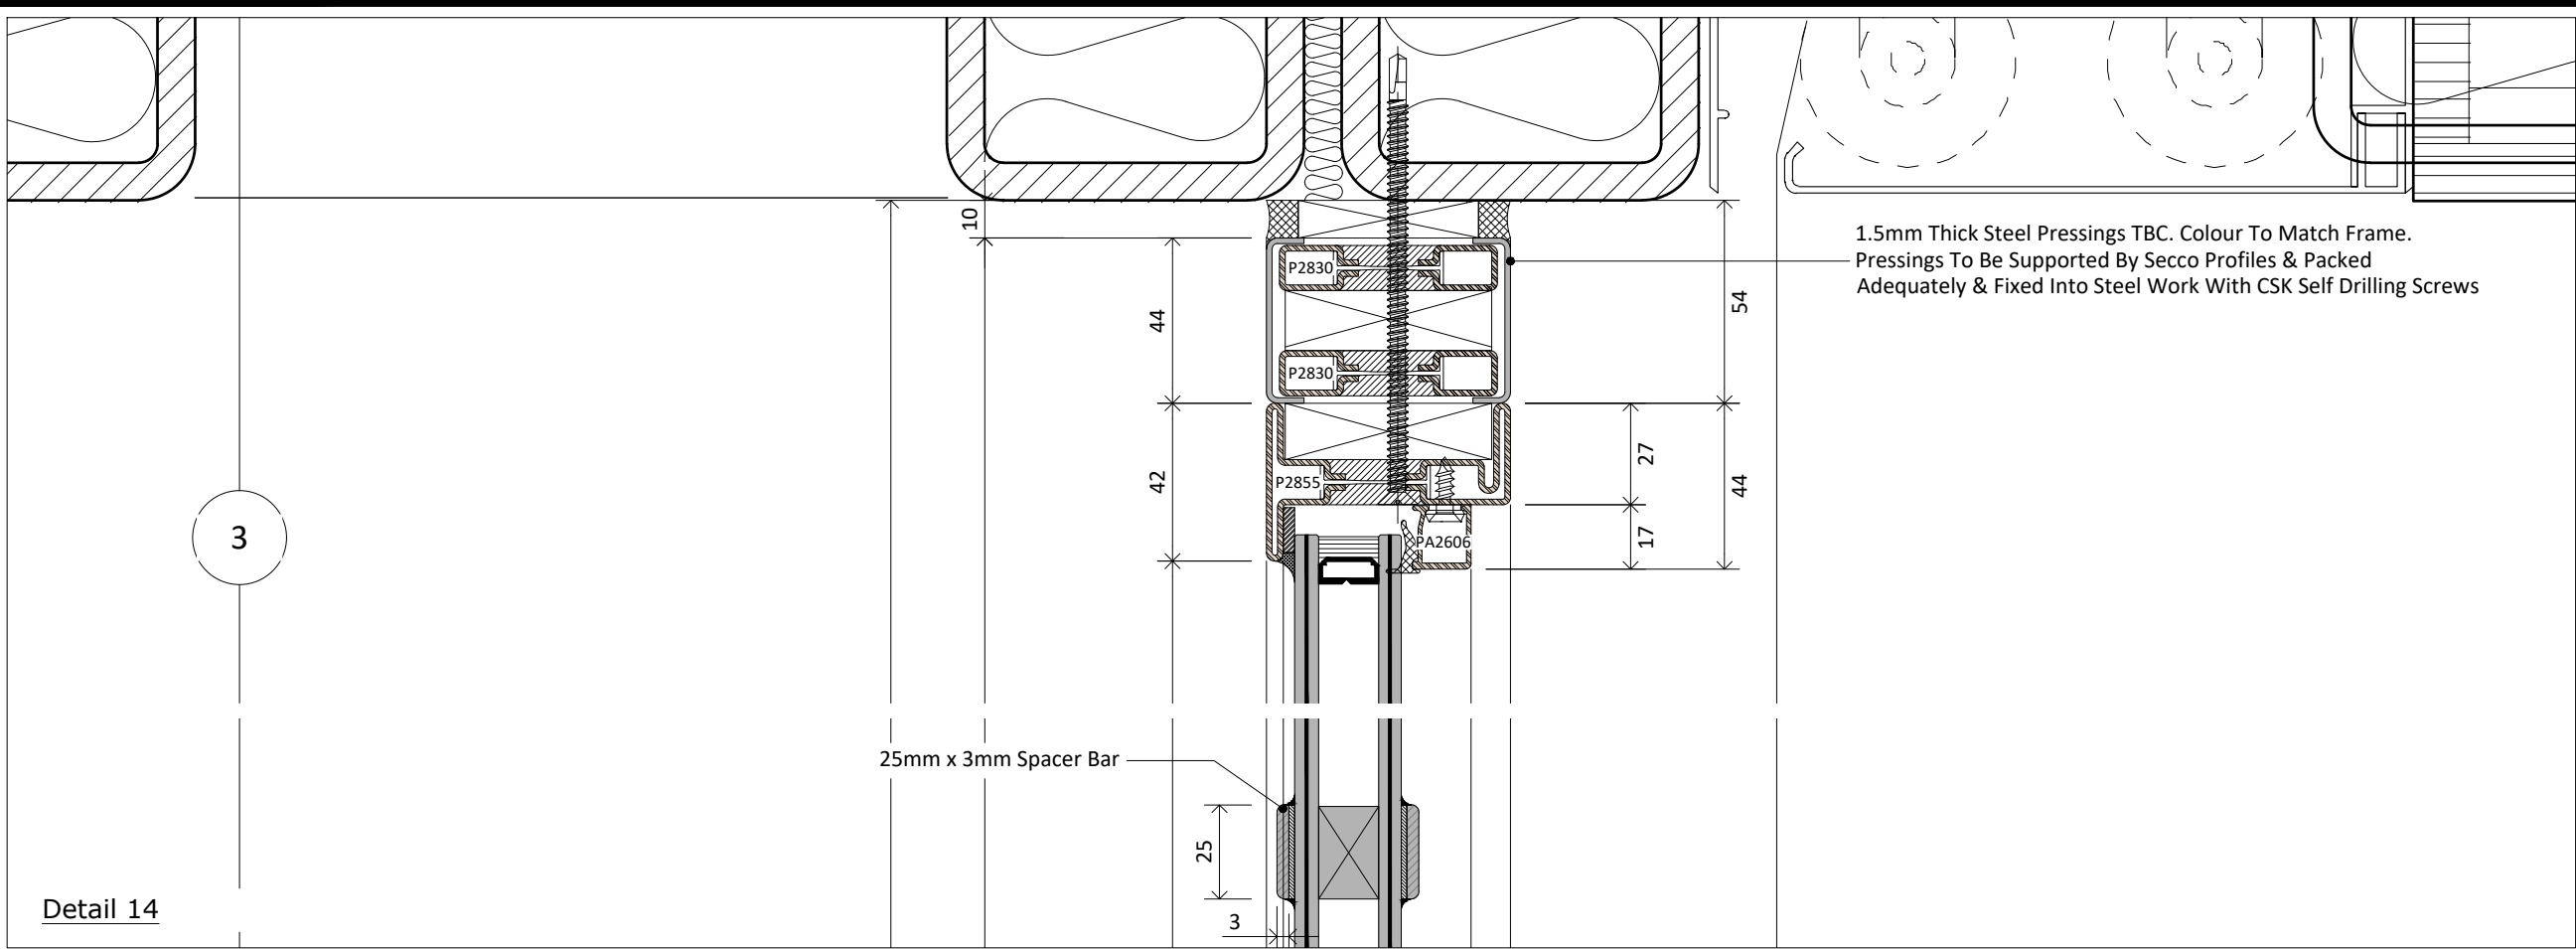

Detail 14

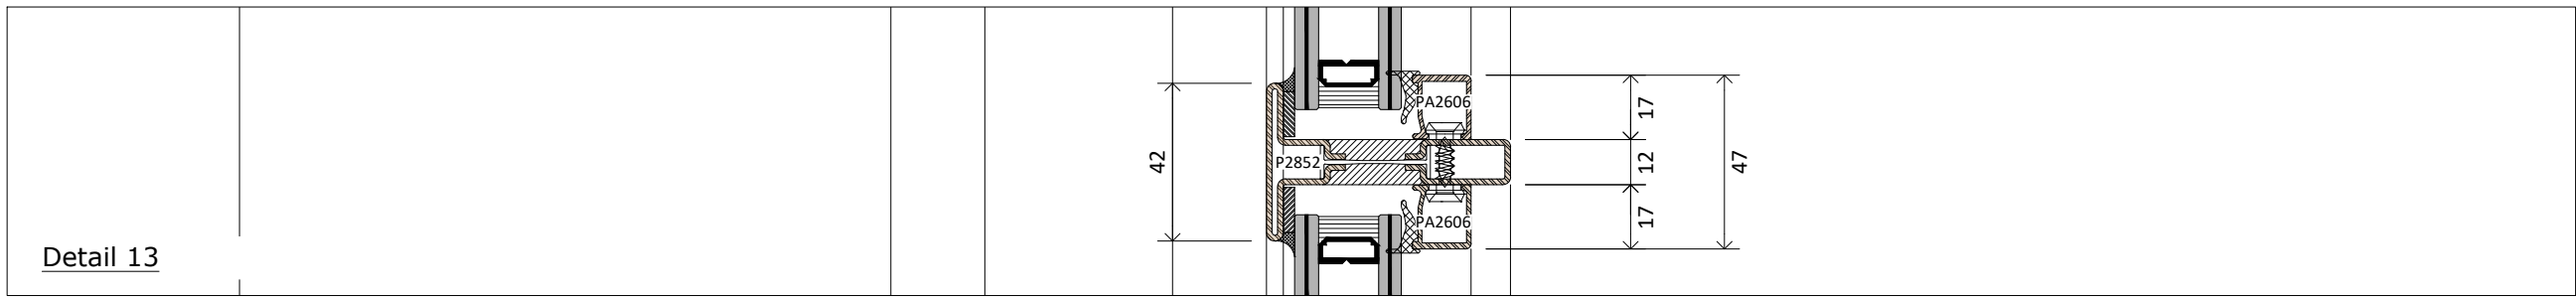

Detail 13

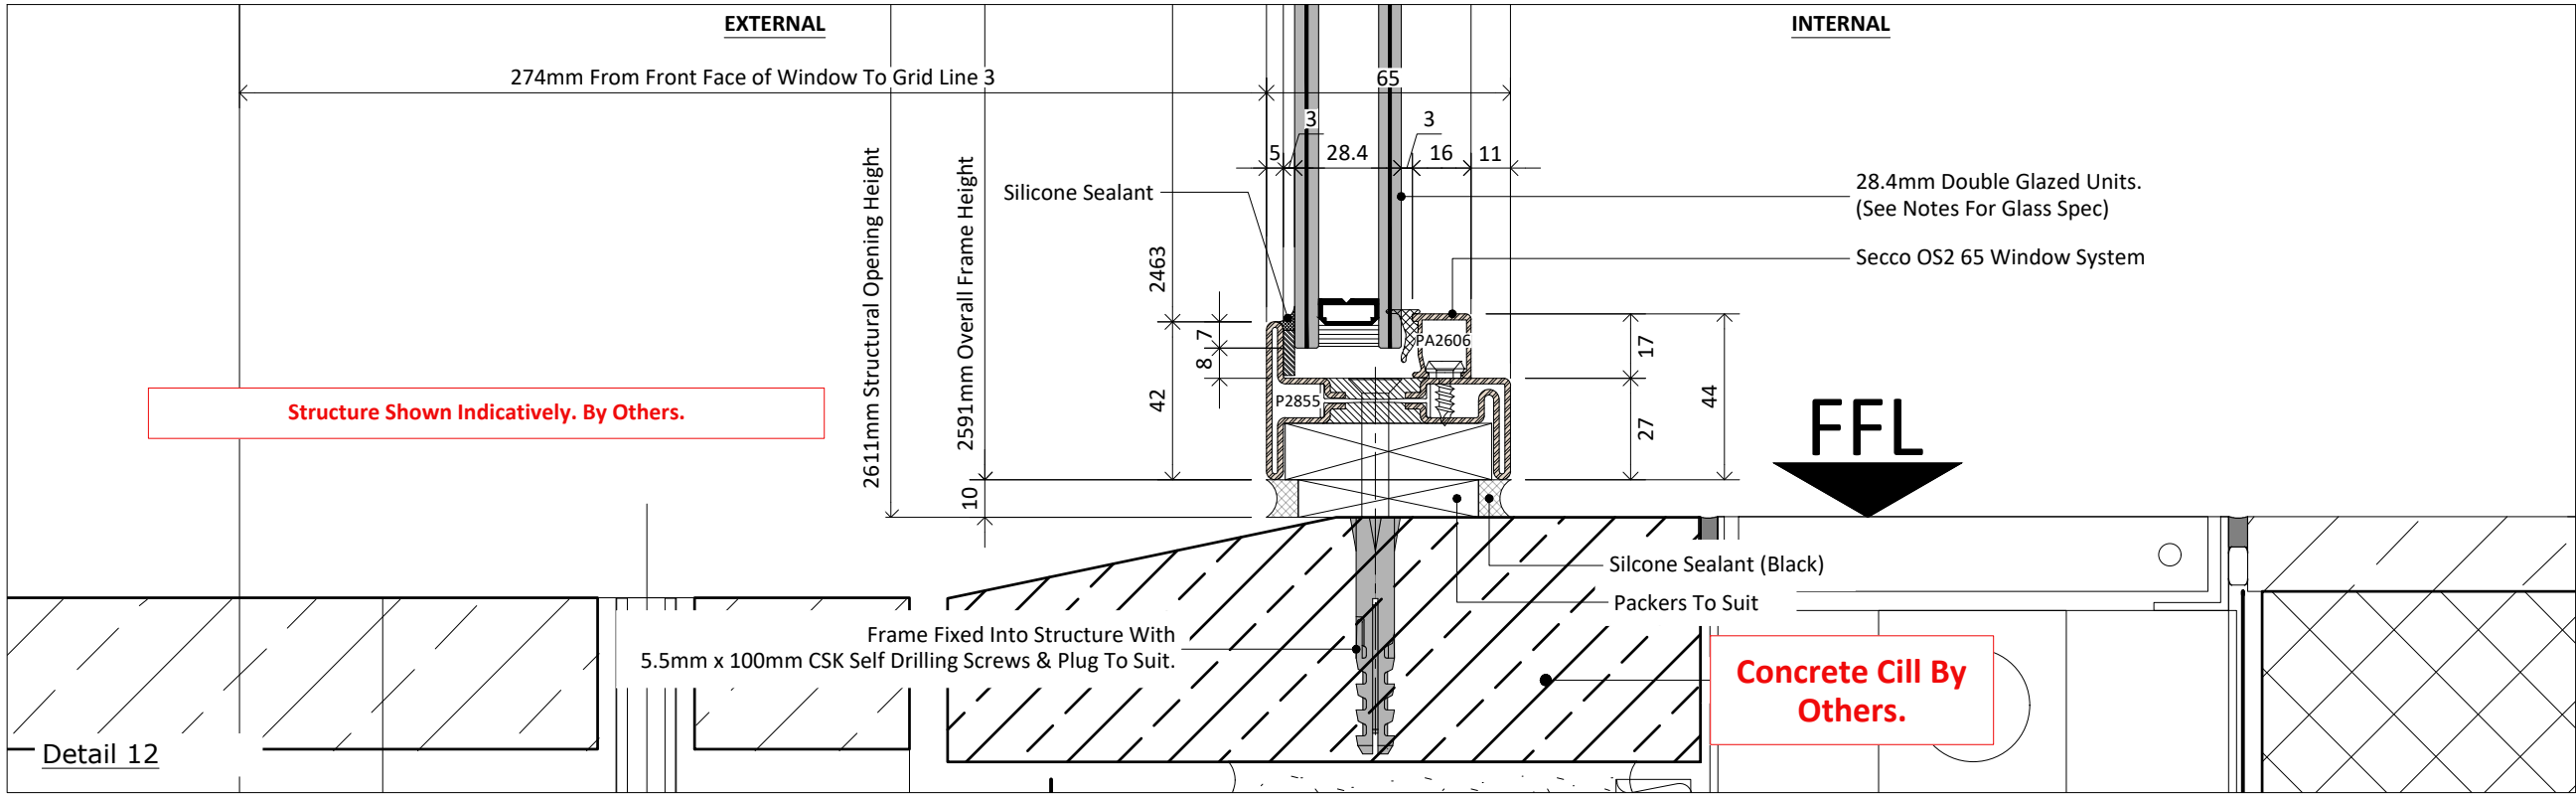

Detail 12

© COPYRIGHT ARCH GLAZING LIMITED

- NOTES:
1. COPYRIGHT IN THIS DRAWING AND ANY ASSOCIATED INFORMATION APPEARING ON IT IS THE PROPERTY OF ARCH GLAZING LIMITED. ANY REPRODUCTION, USE OR DISCLOSURE TO ANY THIRD PARTY IS PROHIBITED UNLESS EXPRESSLY AUTHORISED BY ARCH GLAZING LIMITED.
  2. WORK TO FIGURED DIMENSIONS IN MM UNLESS NOTED OTHERWISE
  3. THIS DRAWING IS TO BE READ IN CONJUNCTION WITH ALL RELEVANT ARCHITECTS, SERVICE ENGINEER'S AND YOUR SPREADSHEET DRAWINGS AND SPECIFICATIONS.
- FIXERS NOTES:
1. ALL DISSIMILAR MATERIALS TO BE ISOLATED
  2. DO NOT CHANGE FIXING TYPES OR CENTRES WITHOUT PRIOR PERMISSION FROM THE DESIGN DEPARTMENT

C01	11.05.22	CONSTRUCTION ISSUE	DA
P02	01.03.22	RE-APPROVAL ISSUE	DA
P01	21.02.22	FIRST ISSUE APPROVAL	DA
REV	DATE	DETAILS	BY
REVISIONS			



**ARCH GLAZING LTD**  
Unit 5, Hertford Industrial Estate  
Caxton Hill, Hertford  
SG13 7NF  
Tel: 01992 503256





Project:  
28 Reddington Road

Client:  
Seacon Ltd.

Issue Status:  
**APPROVAL**

Drawing Title:  
Typical Details 04

Drawn By: DA	Date: 11/02/22
Project No: 2077	Scale: 1/2@A3
Drawing No: 2077-DT04	Rev: C01

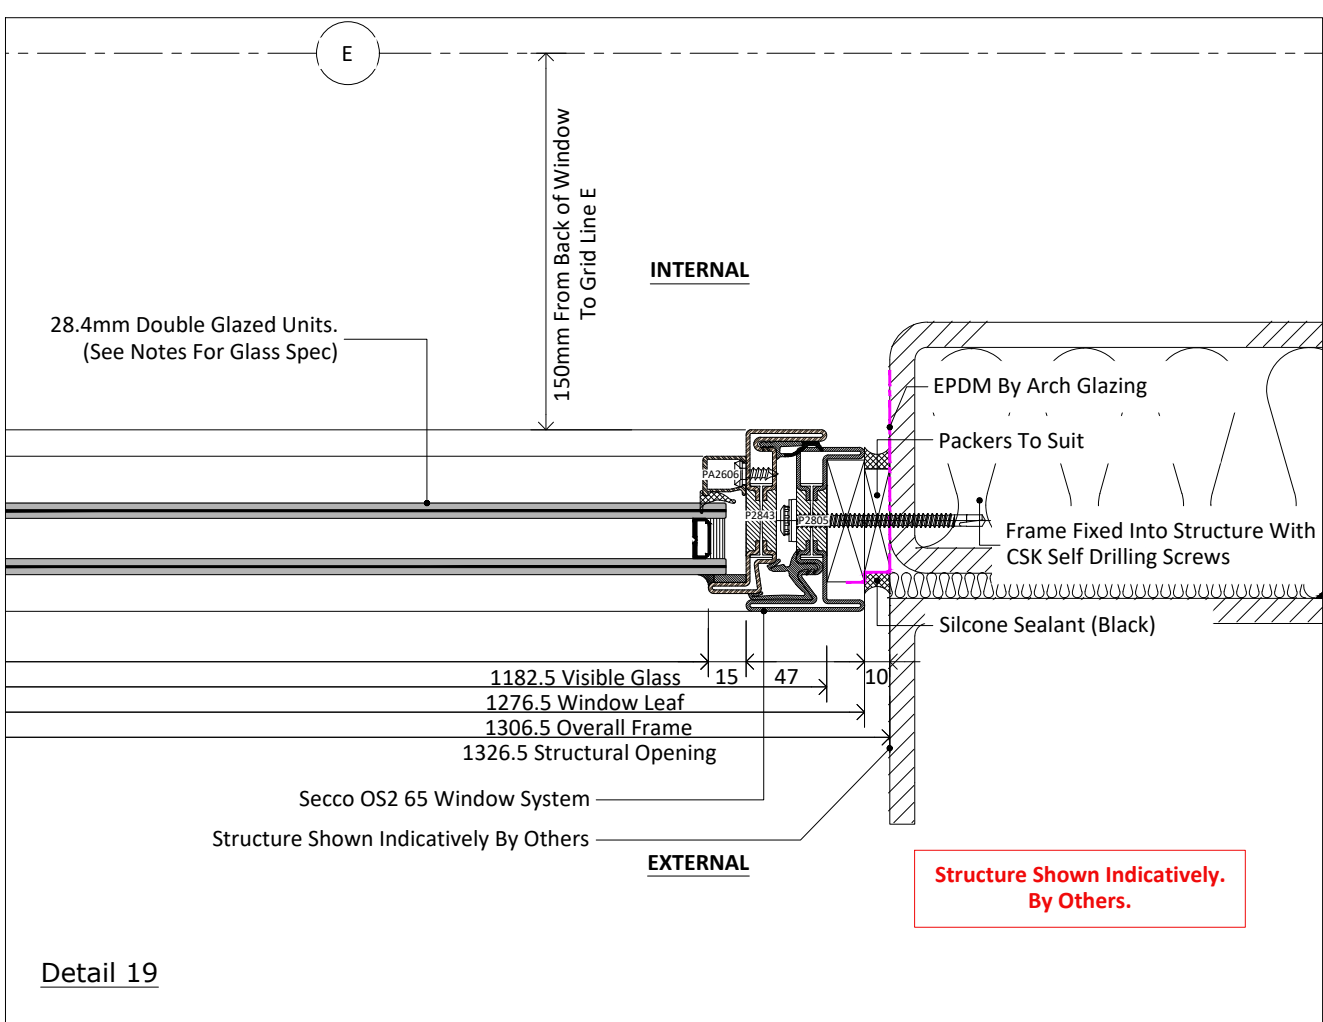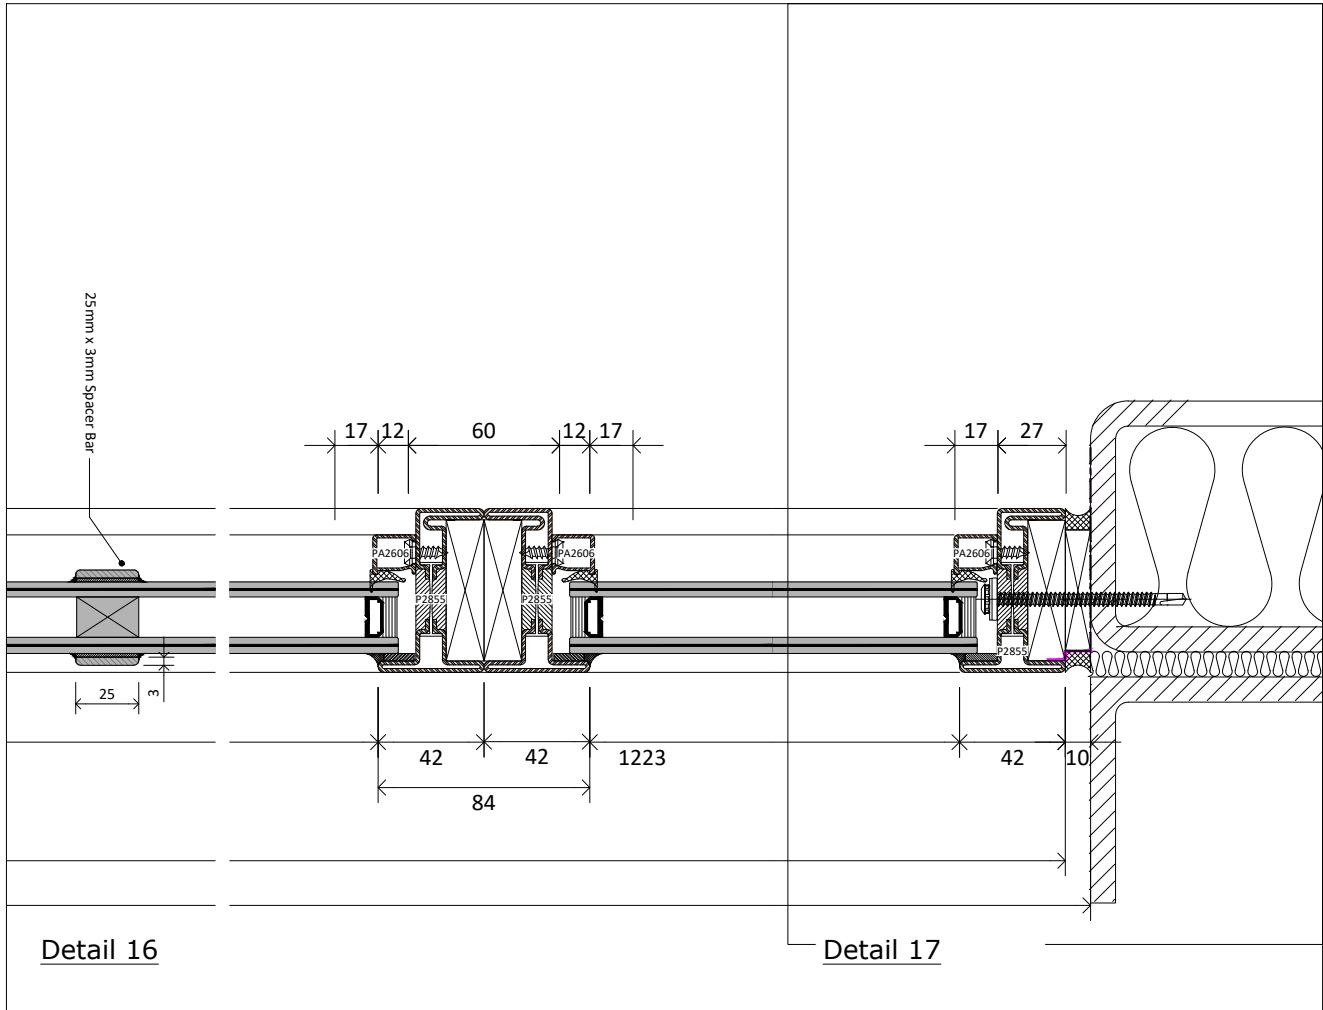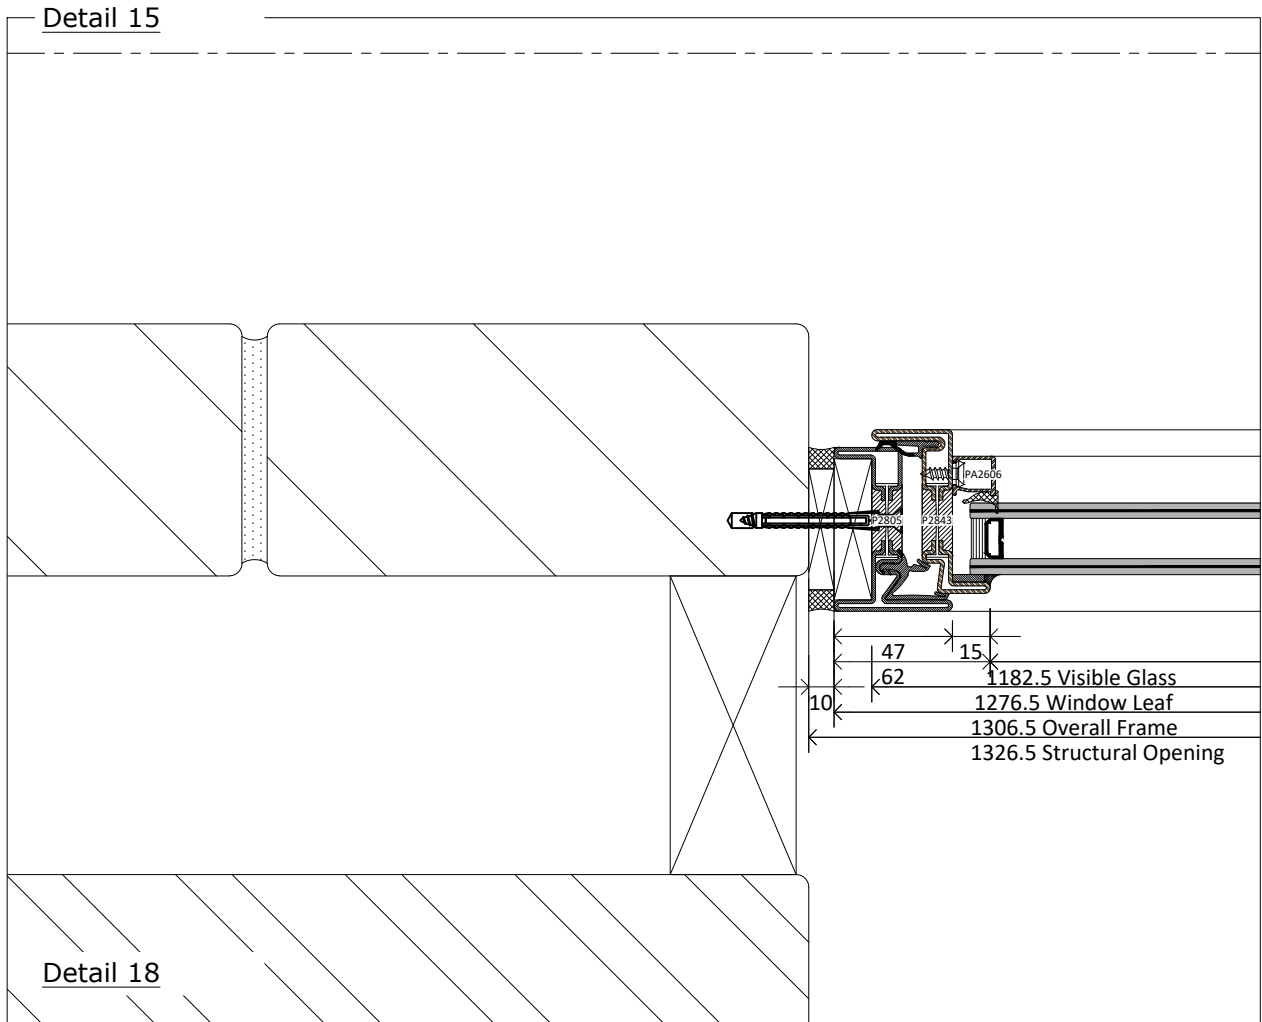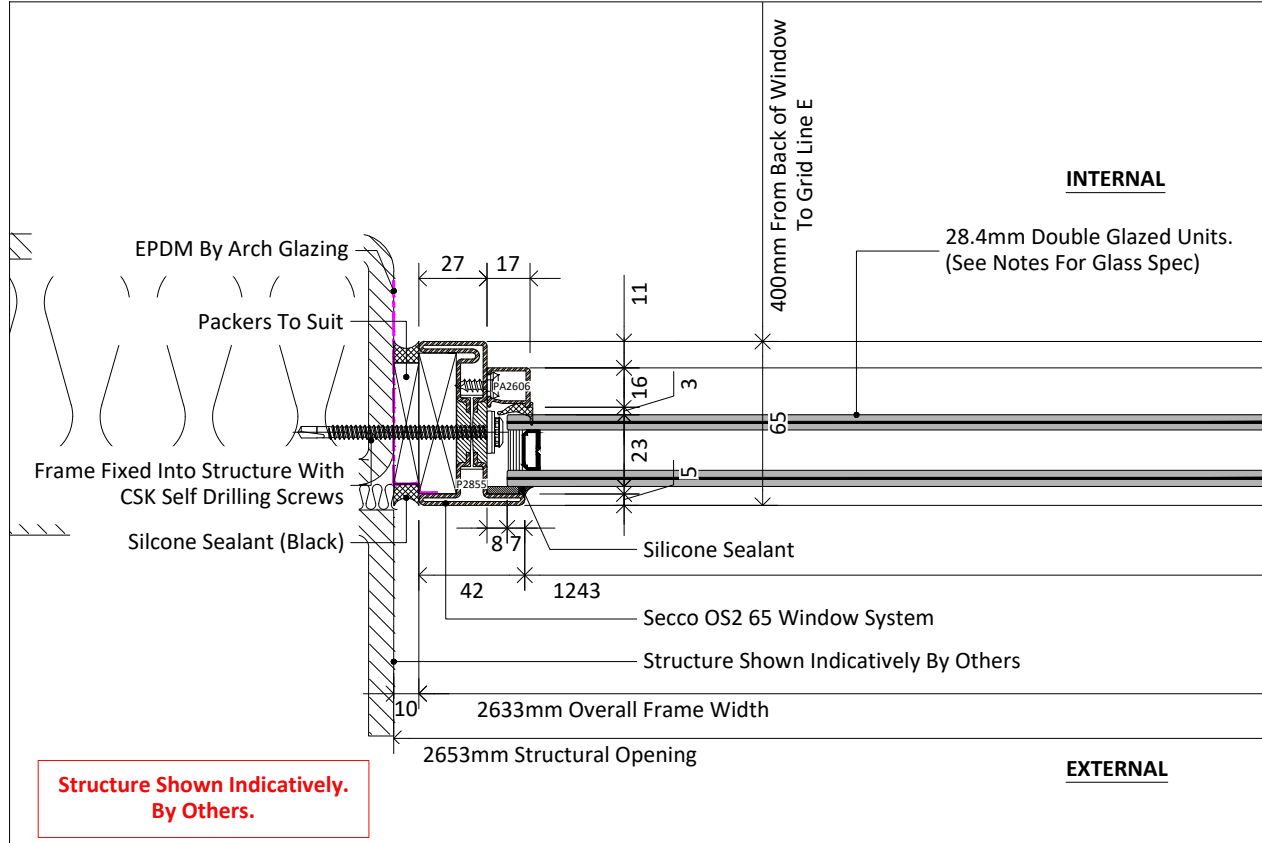

© COPYRIGHT ARCH GLAZING LIMITED

- NOTES:
- COPYRIGHT IN THIS DRAWING AND ANY ASSOCIATED INFORMATION APPEARING ON IT IS THE PROPERTY OF ARCH GLAZING LIMITED. ANY REPRODUCTION, USE OR DISCLOSURE TO ANY THIRD PARTY IS PROHIBITED UNLESS EXPRESSLY AUTHORISED BY ARCH GLAZING LIMITED.
  - WORK TO FIGURED DIMENSIONS IN MM UNLESS NOTED OTHERWISE
  - THIS DRAWING IS TO BE READ IN CONJUNCTION WITH ALL RELEVANT ARCHITECTS, SERVICE ENGINEER'S AND YOUR SPREADSHEET DRAWINGS AND SPECIFICATIONS.
- FIXERS NOTES:
- ALL DISSIMILAR MATERIALS TO BE ISOLATED
  - DO NOT CHANGE FIXING TYPES OR CENTRES WITHOUT PRIOR PERMISSION FROM THE DESIGN DEPARTMENT

C01	11.05.22	CONSTRUCTION ISSUE	DA
P01	21.02.22	FIRST ISSUE APPROVAL	DA
REV	DATE	DETAILS	BY
REVISIONS			

ARCH GLAZING LTD  
Unit 5, Hertford Industrial Estate  
Caxton Hill, Hertford  
SG13 7NF  
Tel: 01992 503256

Project:  
28 Reddington Road

Client:  
Seacon Ltd.

Issue Status:  
**APPROVAL**

Drawing Title:  
Typical Details 05

Drawn By:  
DA

Date:  
11/02/22

Project No:  
2077


Scale:  
1/3@A3

Drawing No:  
2077-DT05

Rev:  
C01



### Detail 20

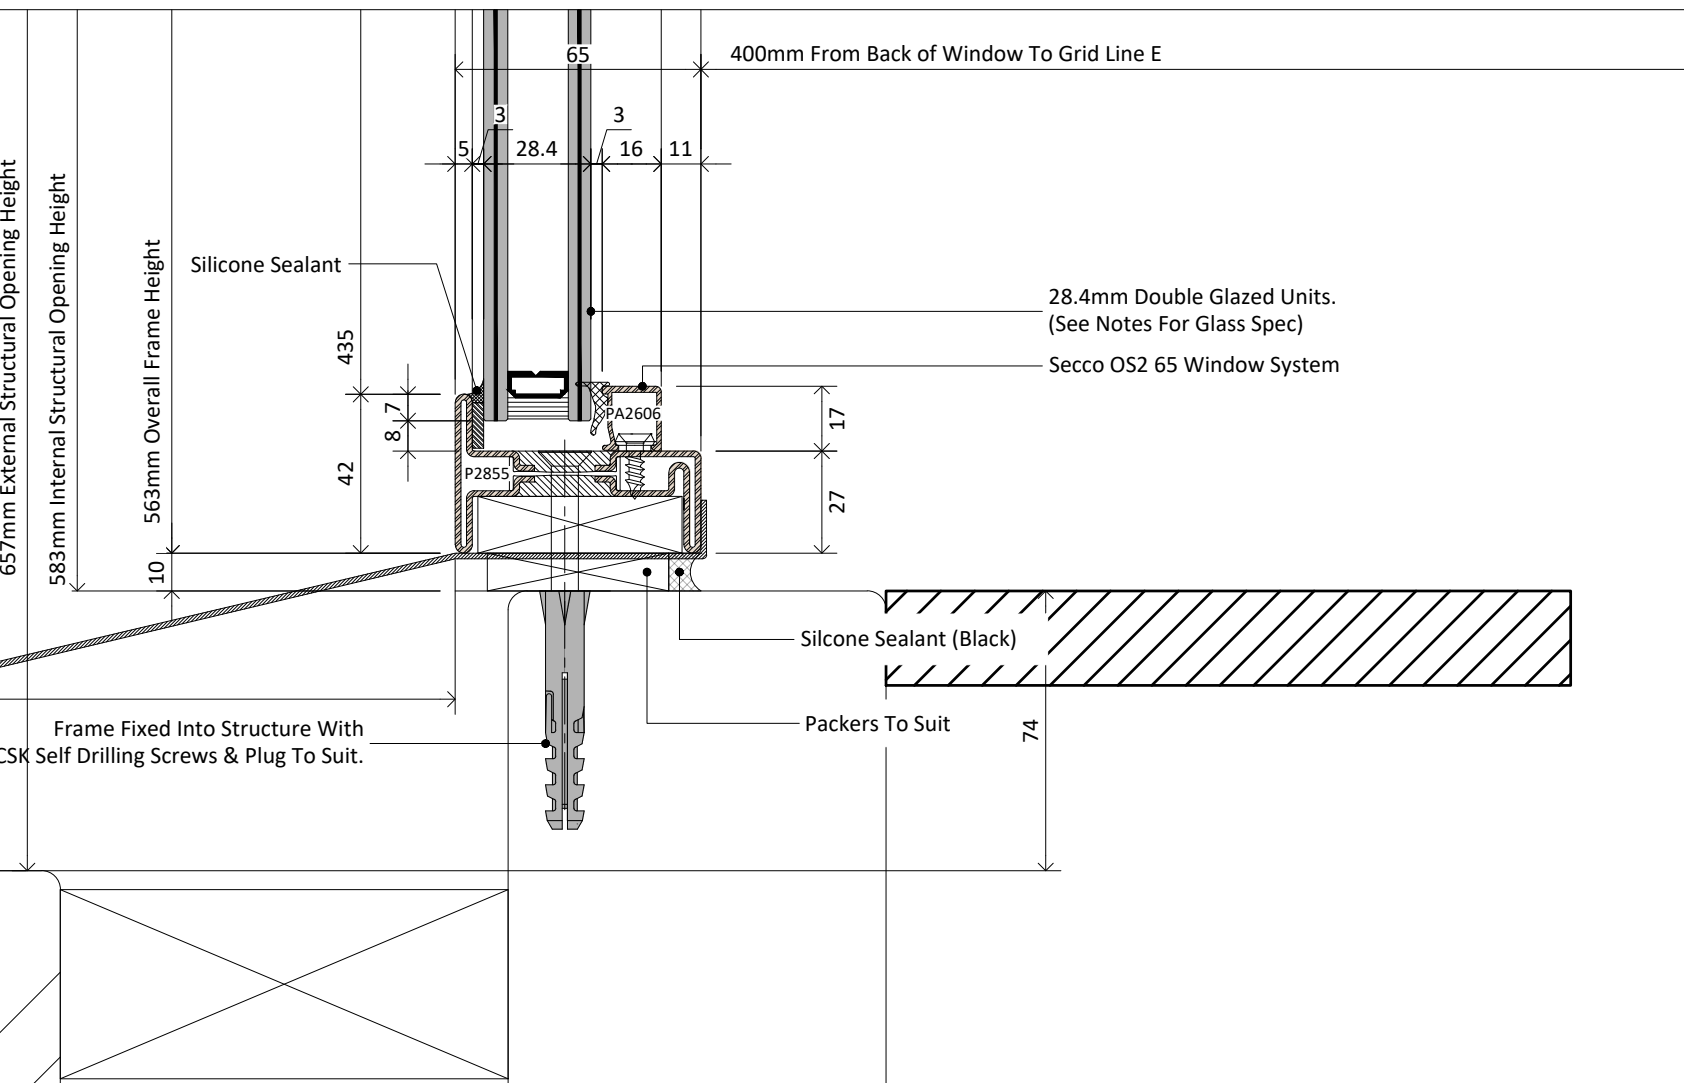

Frame Fixed Into Structure With  
5.5mm x 100mm CSK Self Drilling Screws & Plug To Suit.

1.5mm Thick Steel Pressings TBC. Colour To Match Frame.  
— Pressings To Be Supported By Secco Profiles & Packed Adequately & Fixed Into Steel Work With CSK Self Drilling Screws

© COPYRIGHT ARCH GLAZING LIMITED

**NOTES:**

1. COPYRIGHT IN THIS DRAWING AND ANY ASSOCIATED INFORMATION APPEARING ON IT IS THE PROPERTY OF ARCH GLAZING LIMITED. ANY REPRODUCTION, USE OR DISCLOSURE TO ANY THIRD PARTY IS PROHIBITED UNLESS EXPRESSLY AUTHORISED BY ARCH GLAZING LIMITED.

2. WORK TO FIGURED DIMENSIONS IN MM UNLESS NOTED OTHERWISE

3. THIS DRAWING IS TO BE READ IN CONJUNCTION WITH ALL RELEVANT ARCHITECT'S, SERVICE ENGINEER'S AND YOUR SPREADSHEET DRAWINGS AND SPECIFICATIONS.

FIXERS NOTES:

1. ALL DISSIMILAR MATERIALS TO BE ISOLATED

2. DO NOT CHANGE FIXING TYPES OR CENTRES WITHOUT PRIOR PERMISSION FROM THE DESIGN DEPARTMENT

C01	11.05.22	CONSTRUCTION ISSUE	DA
P02	01.03.22	RE-APPROVAL ISSUE	DA
P01	21.02.22	FIRST ISSUE APPROVAL	DA
REV	DATE	DETAILS	BY
		REVISIONS	



ARCH GLAZING LTD

Unit 5, Hertford Industrial Estate  
Caxton Hill, Hertford  
SG13 7NF  
Tel: 01992 503256

Project:  
28 Reddington Road

Client:  
Seacon Ltd.

Issue Status: **APPROVAL**

Drawing Title:  
Typical Details 06

Drawn By:  
DA



Date:	11/02/22
-------	----------

Project No:  
2077

Scale:  
1/2@A3

Drawing No:  
2077-DT06

Rev:	C01
------	-----

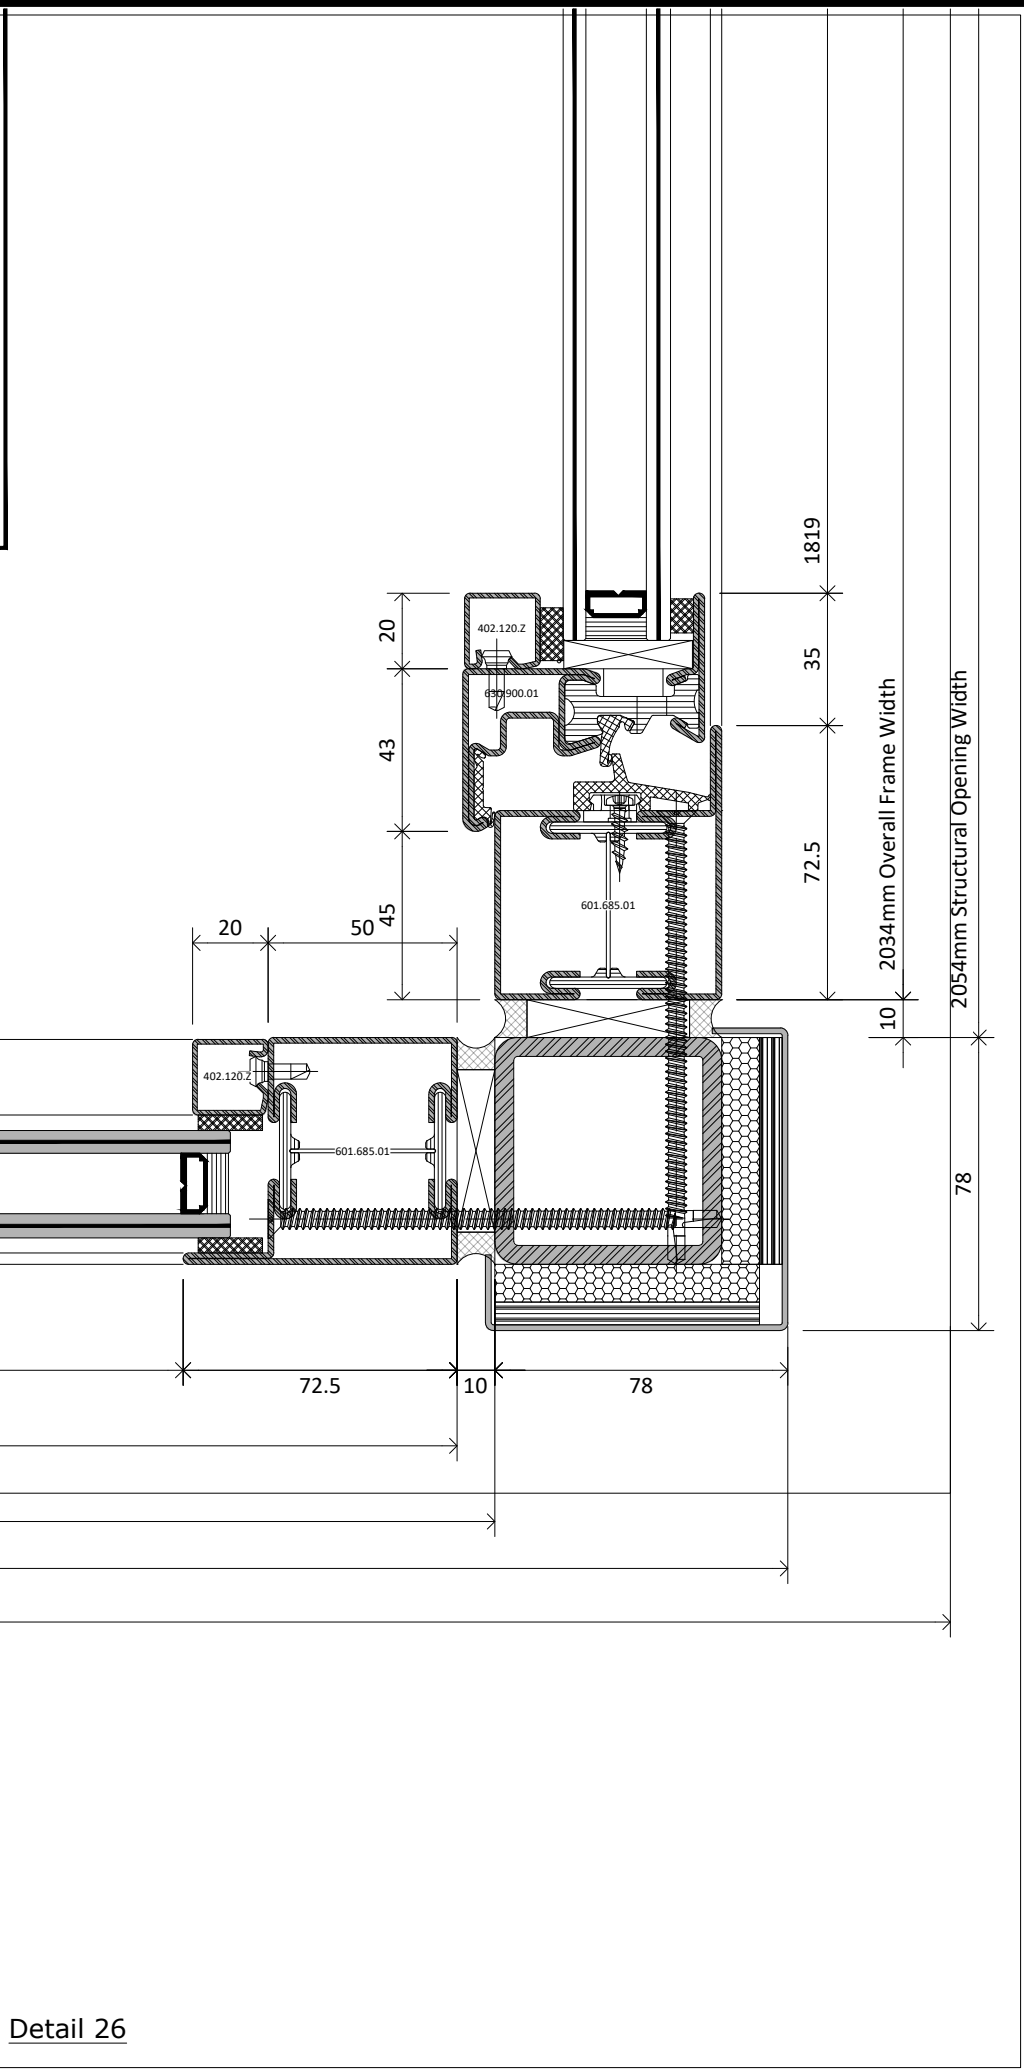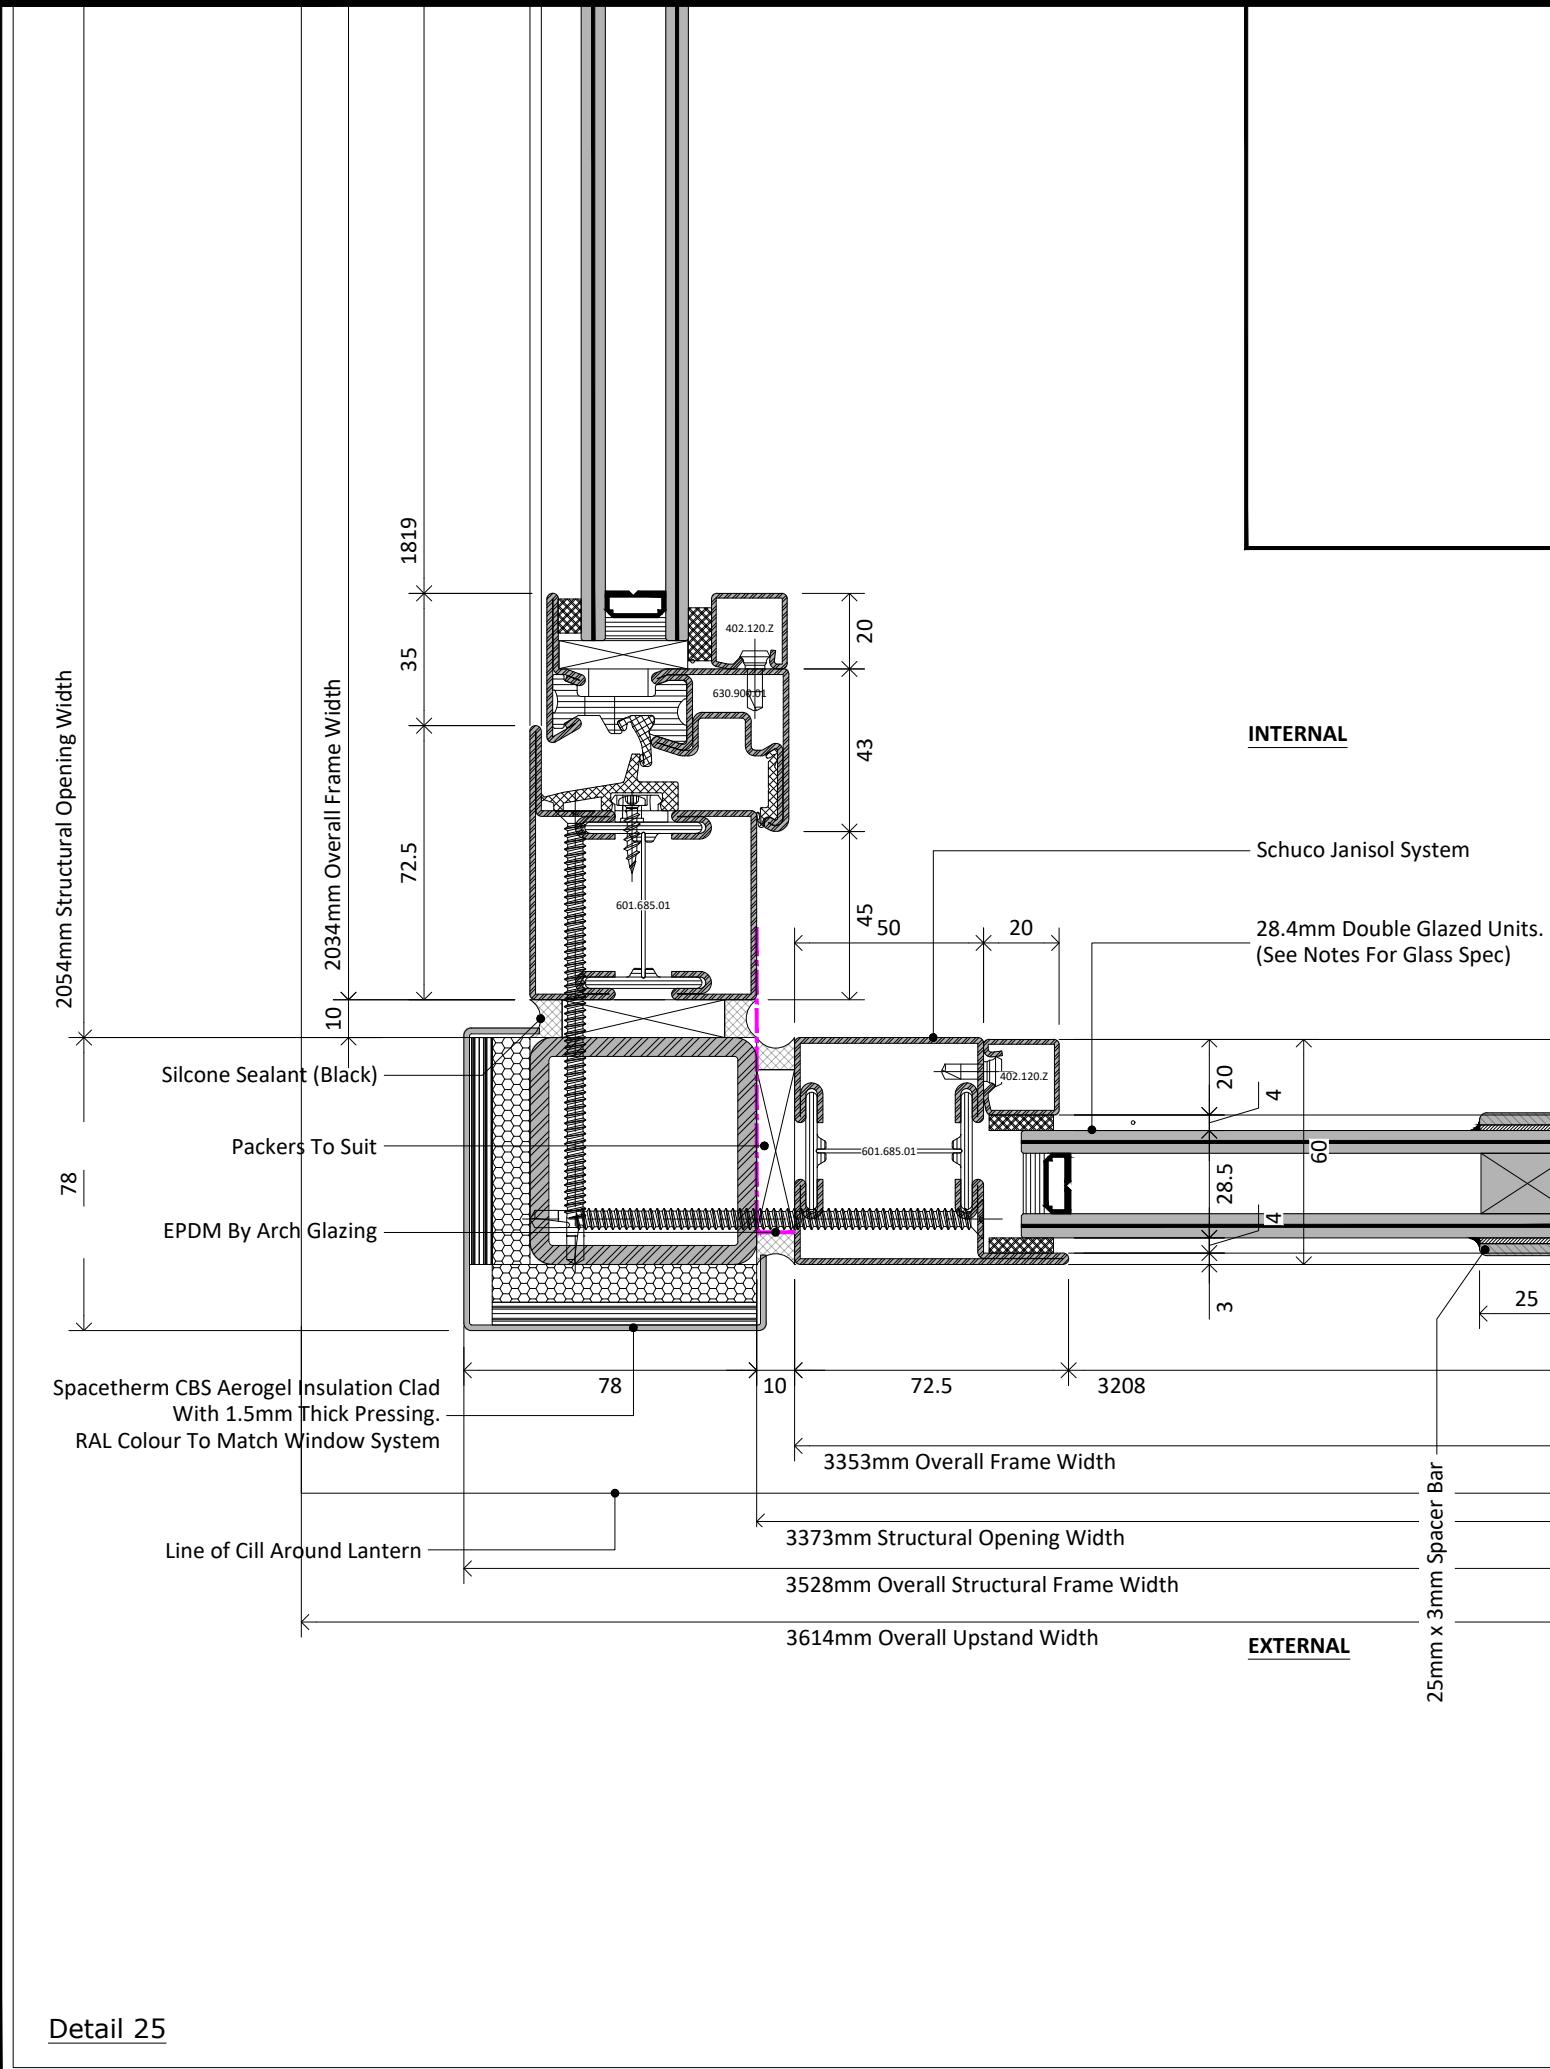

© COPYRIGHT ARCH GLAZING LIMITED

NOTES:

1. COPYRIGHT IN THIS DRAWING AND ANY ASSOCIATED INFORMATION APPEARING ON IT IS THE PROPERTY OF ARCH GLAZING LIMITED. ANY REPRODUCTION, USE OR DISCLOSURE TO ANY THIRD PARTY IS PROHIBITED UNLESS EXPRESSLY AUTHORISED BY ARCH GLAZING LIMITED.
2. WORK TO FIGURED DIMENSIONS IN MM UNLESS NOTED OTHERWISE
3. THIS DRAWING IS TO BE READ IN CONJUNCTION WITH ALL RELEVANT ARCHITECT'S, SERVICE ENGINEER'S AND YOUR SPREADSHEET DRAWINGS AND SPECIFICATIONS.

FIXERS NOTES:

1. ALL DISSIMILAR MATERIALS TO BE ISOLATED
2. DO NOT CHANGE FIXING TYPES OR CENTRES WITHOUT PRIOR PERMISSION FROM THE DESIGN DEPARTMENT

C01	11.05.22	CONSTRUCTION ISSUE	DA
P01	21.02.22	FIRST ISSUE APPROVAL	DA
REV	DATE	DETAILS	BY
REVISIONS			

**ARCH GLAZING LTD**  
Unit 5, Hertford Industrial Estate  
Caxton Hill, Hertford  
SG13 7NF  
Tel: 01992 503256


Project:  
28 Reddington Road

Client:  
Seacon Ltd.


Issue Status:  
**APPROVAL**

Drawing Title:  
Typical Details 07


Drawn By: DA	Date: 11/02/22
Project No: 2077	Scale: 1/2@A3
Drawing No: 2077-DT07	Rev: C01

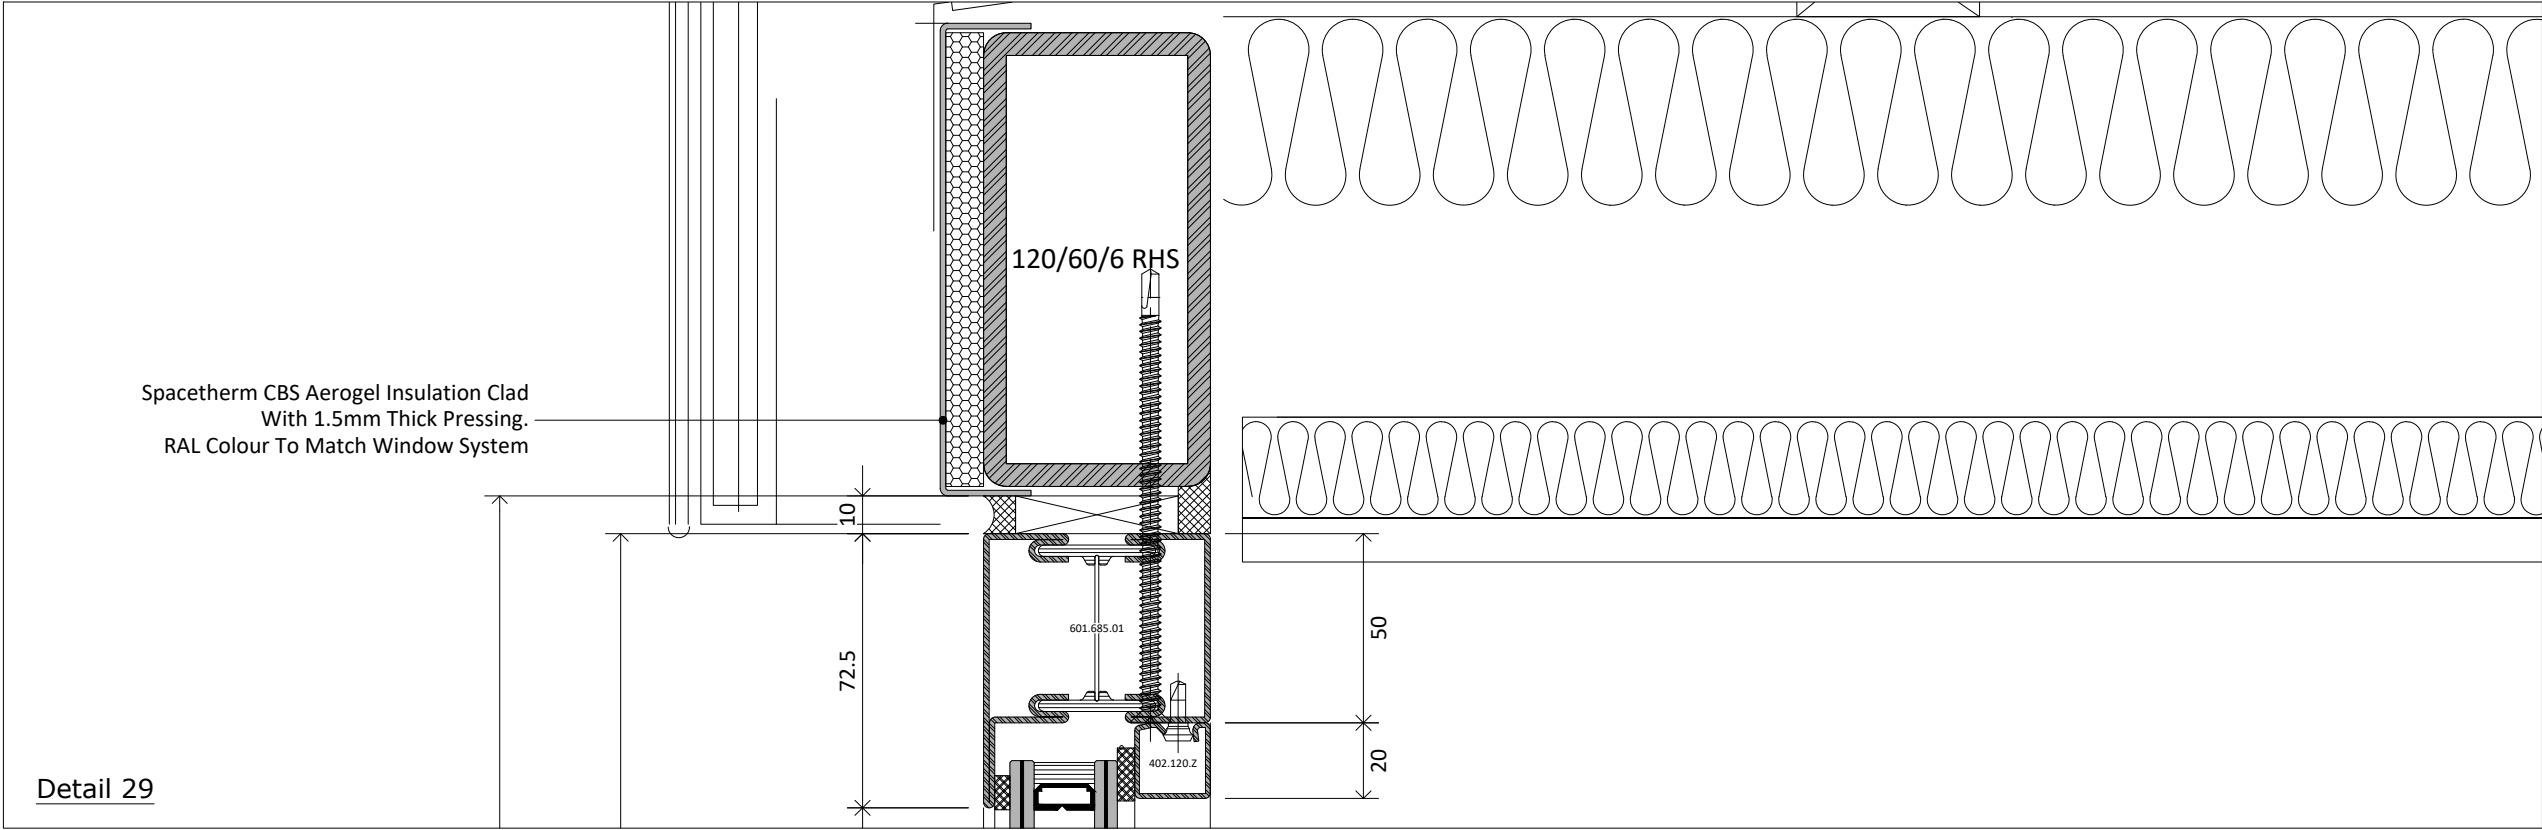

Detail 29

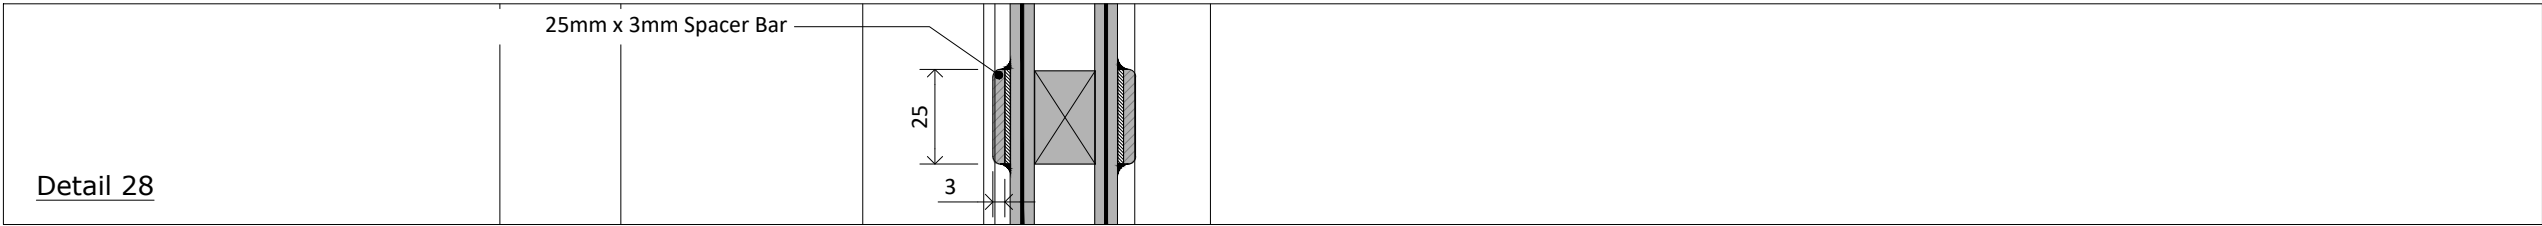

Detail 28

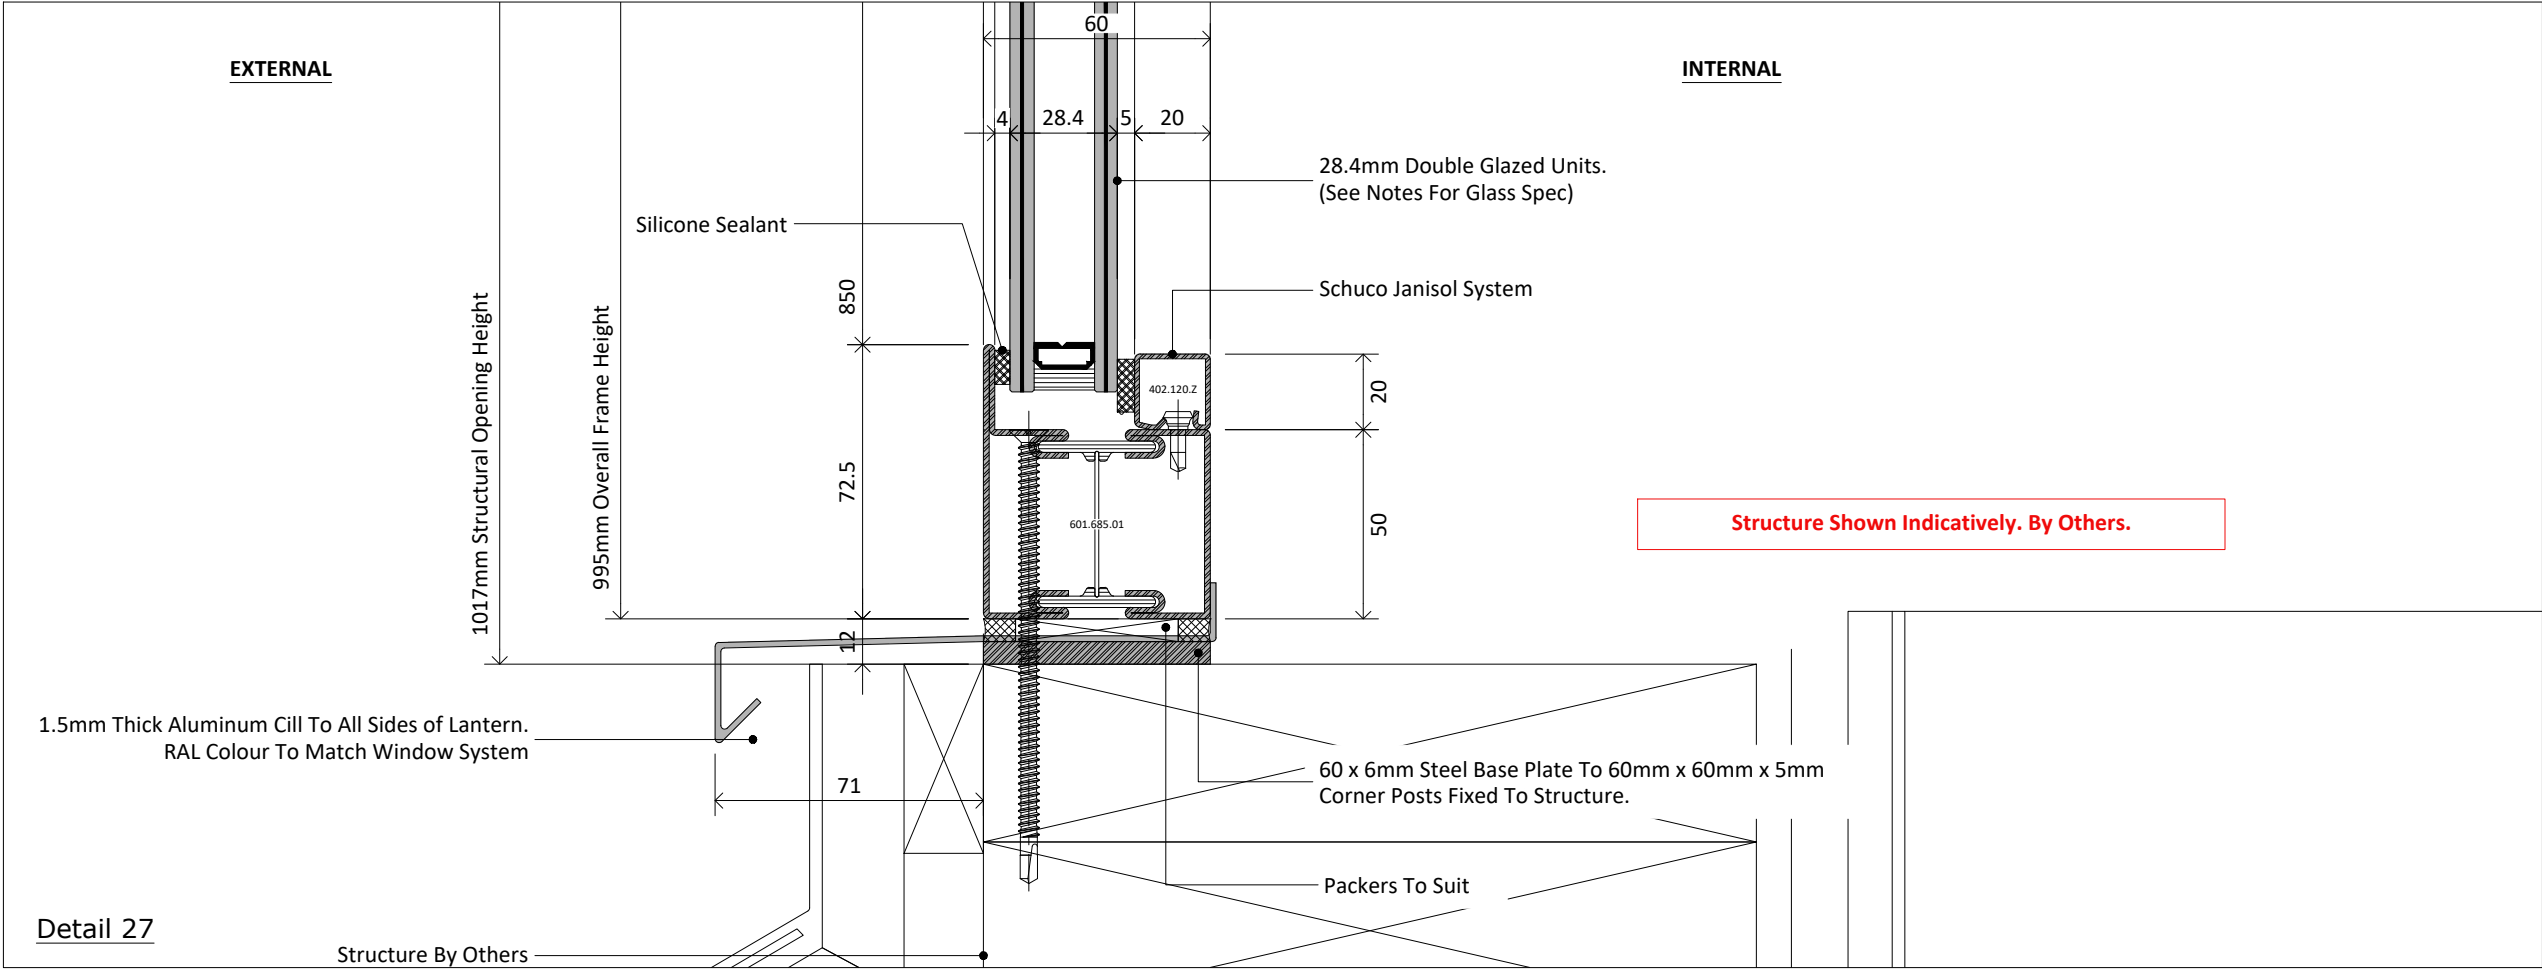

Detail 27

© COPYRIGHT ARCH GLAZING LIMITED

- NOTES:
1. COPYRIGHT IN THIS DRAWING AND ANY ASSOCIATED INFORMATION APPEARING ON IT IS THE PROPERTY OF ARCH GLAZING LIMITED. ANY REPRODUCTION, USE OR DISCLOSURE TO ANY THIRD PARTY IS PROHIBITED UNLESS EXPRESSLY AUTHORISED BY ARCH GLAZING LIMITED.
  2. WORK TO FIGURED DIMENSIONS IN MM UNLESS NOTED OTHERWISE
  3. THIS DRAWING IS TO BE READ IN CONJUNCTION WITH ALL RELEVANT ARCHITECTS, SERVICE ENGINEER'S AND YOUR SPREDSHEET DRAWINGS AND SPECIFICATIONS.
- FIXERS NOTES:
1. ALL DISSIMILAR MATERIALS TO BE ISOLATED
  2. DO NOT CHANGE FIXING TYPES OR CENTRES WITHOUT PRIOR PERMISSION FROM THE DESIGN DEPARTMENT

C01	11.05.22	CONSTRUCTION ISSUE	DA
P01	21.02.22	FIRST ISSUE APPROVAL	DA
REV	DATE	DETAILS	BY
		REVISIONS	



ARCH GLAZING LTD  
Unit 5, Hertford Industrial Estate  
Caxton Hill, Hertford  
SG13 7NF  
Tel: 01992 503256

Project:  
28 Reddington Road

Client:  
Seacon Ltd.

Issue Status:  
**APPROVAL**

Drawing Title:  
Typical Details 08

Drawn By:  
DA


Date:  
11/02/22

Project No:  
2077


Scale:  
1/2@A3

Drawing No:  
2077-DT08


Rev:  
C01

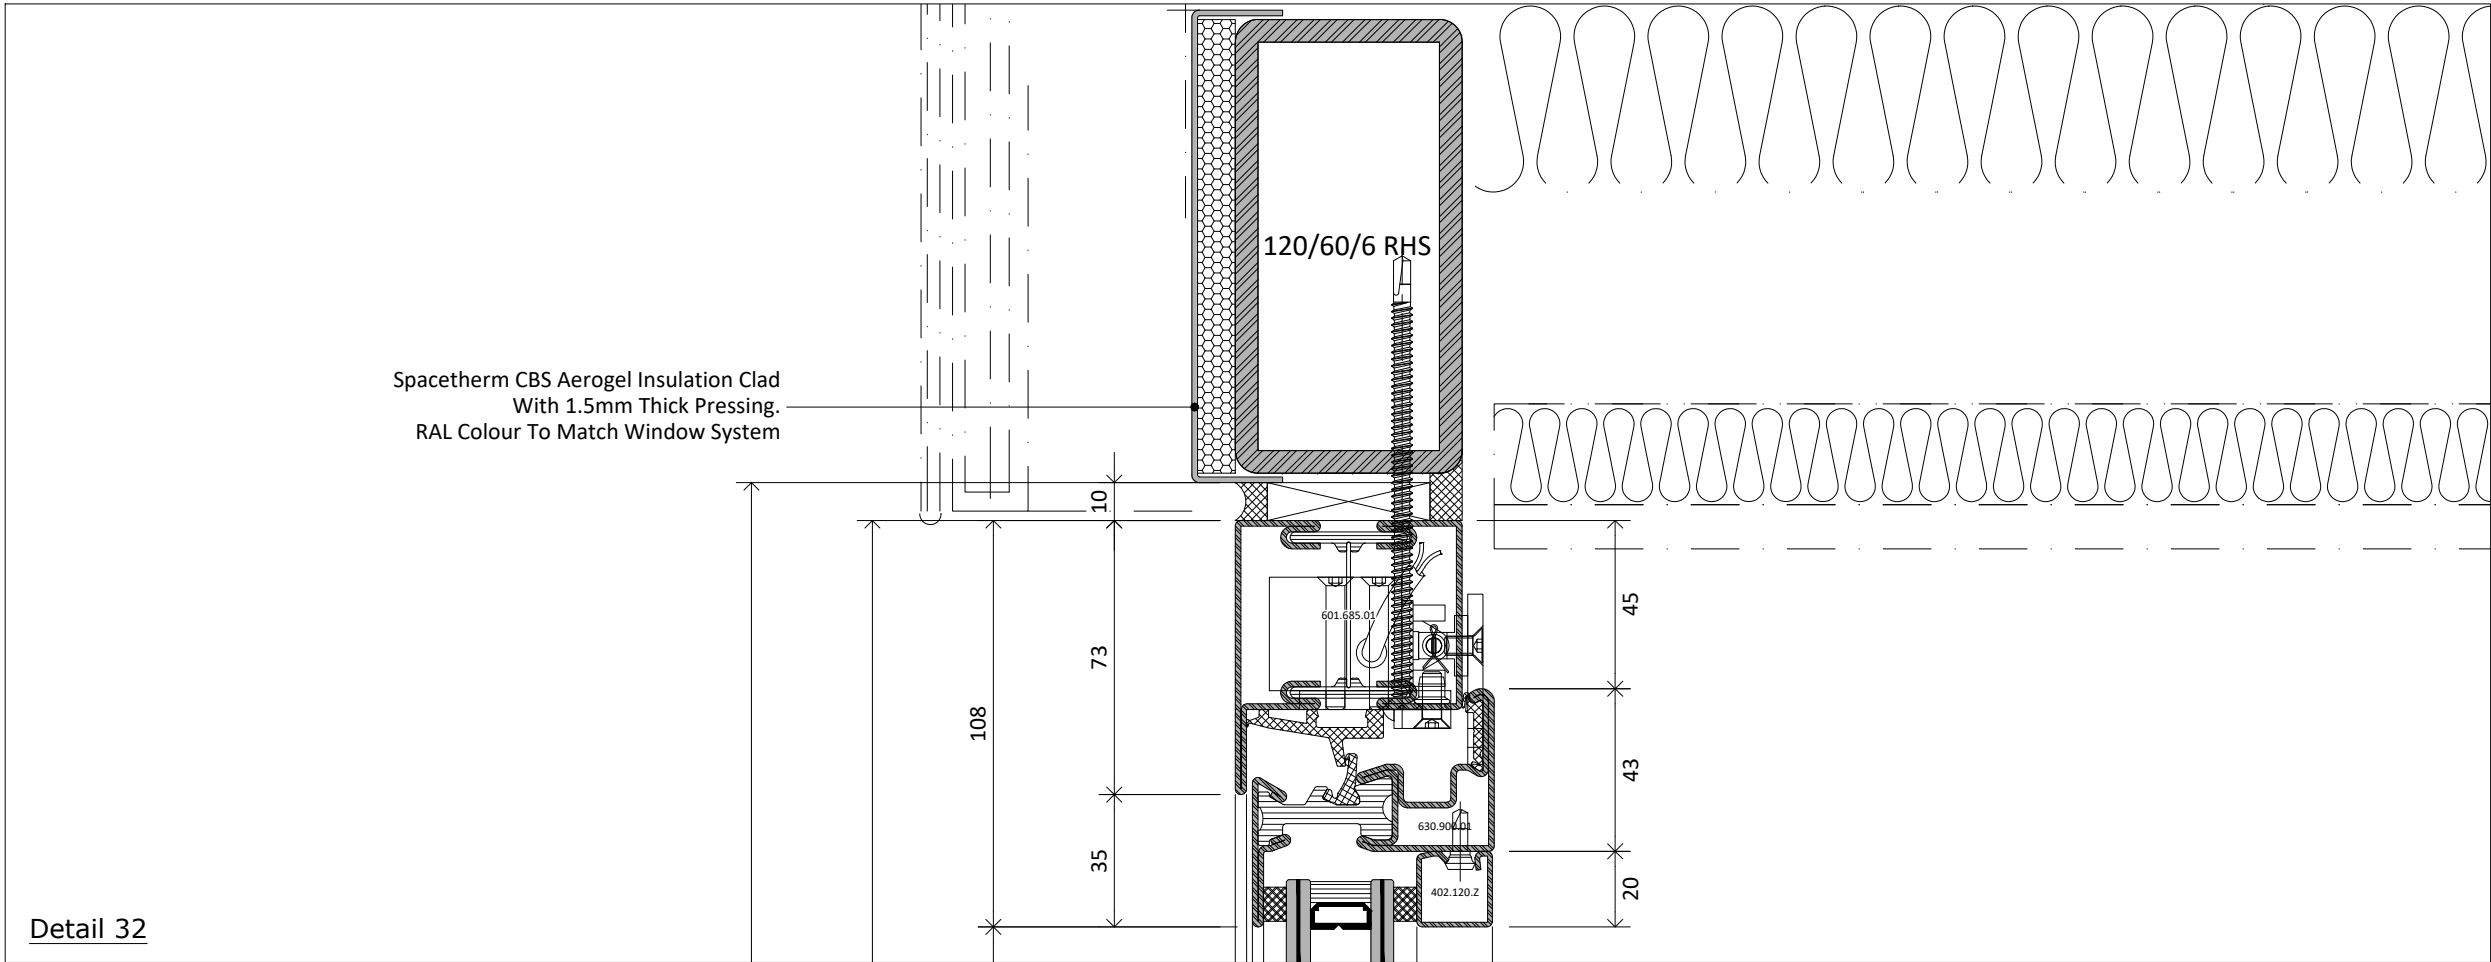

Detail 32

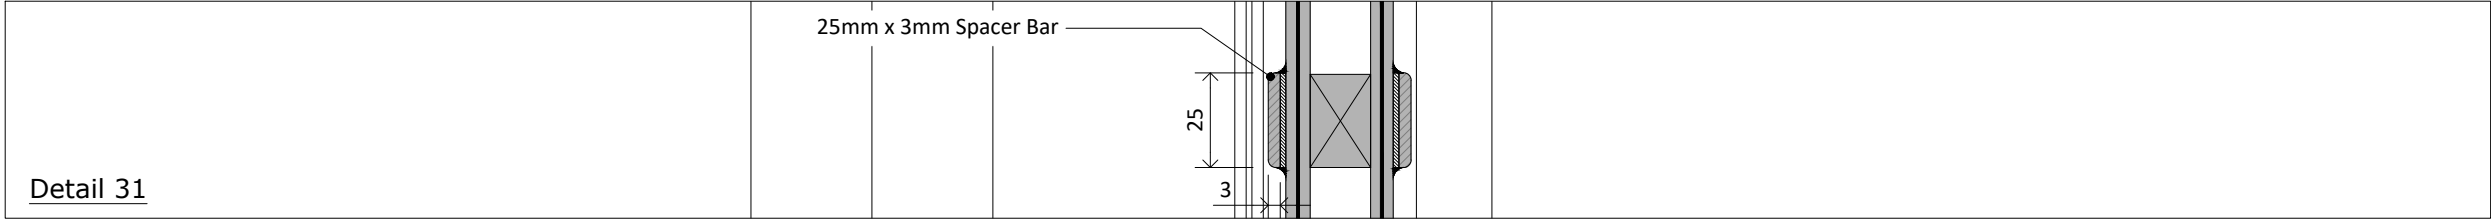

Detail 31

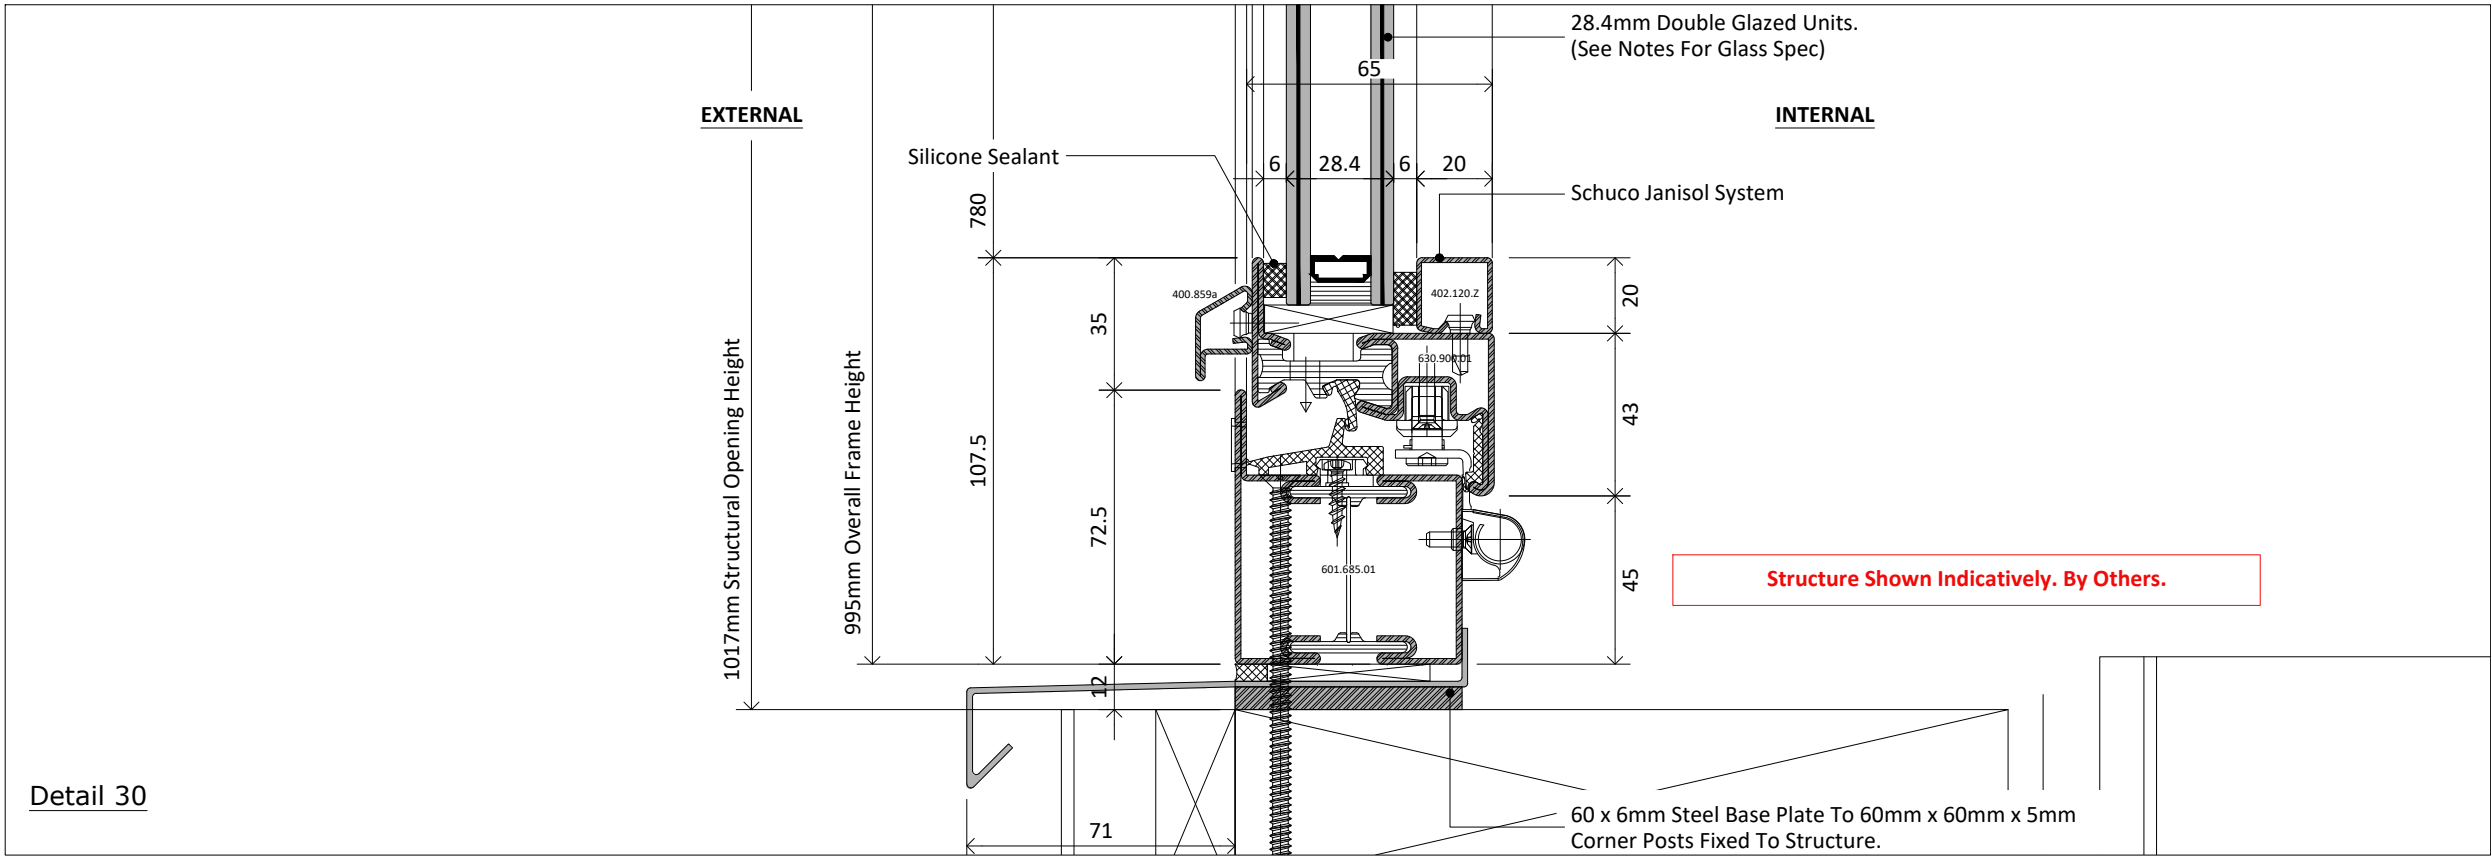

Detail 30

© COPYRIGHT ARCH GLAZING LIMITED

- NOTES:**
1. COPYRIGHT IN THIS DRAWING AND ANY ASSOCIATED INFORMATION APPEARING ON IT IS THE PROPERTY OF ARCH GLAZING LIMITED. ANY REPRODUCTION, USE OR DISCLOSURE TO ANY THIRD PARTY IS PROHIBITED UNLESS EXPRESSLY AUTHORISED BY ARCH GLAZING LIMITED.
  2. WORK TO FIGURED DIMENSIONS IN MM UNLESS NOTED OTHERWISE
  3. THIS DRAWING IS TO BE READ IN CONJUNCTION WITH ALL RELEVANT ARCHITECT'S, SERVICE ENGINEER'S AND YOUR SPREDSHEET DRAWINGS AND SPECIFICATIONS.
- FIXERS NOTES:**
1. ALL DISSIMILAR MATERIALS TO BE ISOLATED
  2. DO NOT CHANGE FIXING TYPES OR CENTRES WITHOUT PRIOR PERMISSION FROM THE DESIGN DEPARTMENT

C01	11.05.22	CONSTRUCTION ISSUE	DA
P01	21.02.22	FIRST ISSUE APPROVAL	DA
REV	DATE	DETAILS	BY
		REVISIONS	

**ARCH GLAZING LTD**  
Unit 5, Hertford Industrial Estate  
Caxton Hill, Hertford  
SG13 7NF  
Tel: 01992 503256

Project:  
28 Reddington Road

Client:  
Seacon Ltd.

Issue Status:  
**APPROVAL**

Drawing Title:  
Typical Details 09

Drawn By:  
DA

Date:  
11/02/22


Project No:  
2077

Scale:  
1/3@A3


Drawing No:  
2077-DT09

Rev:  
C01




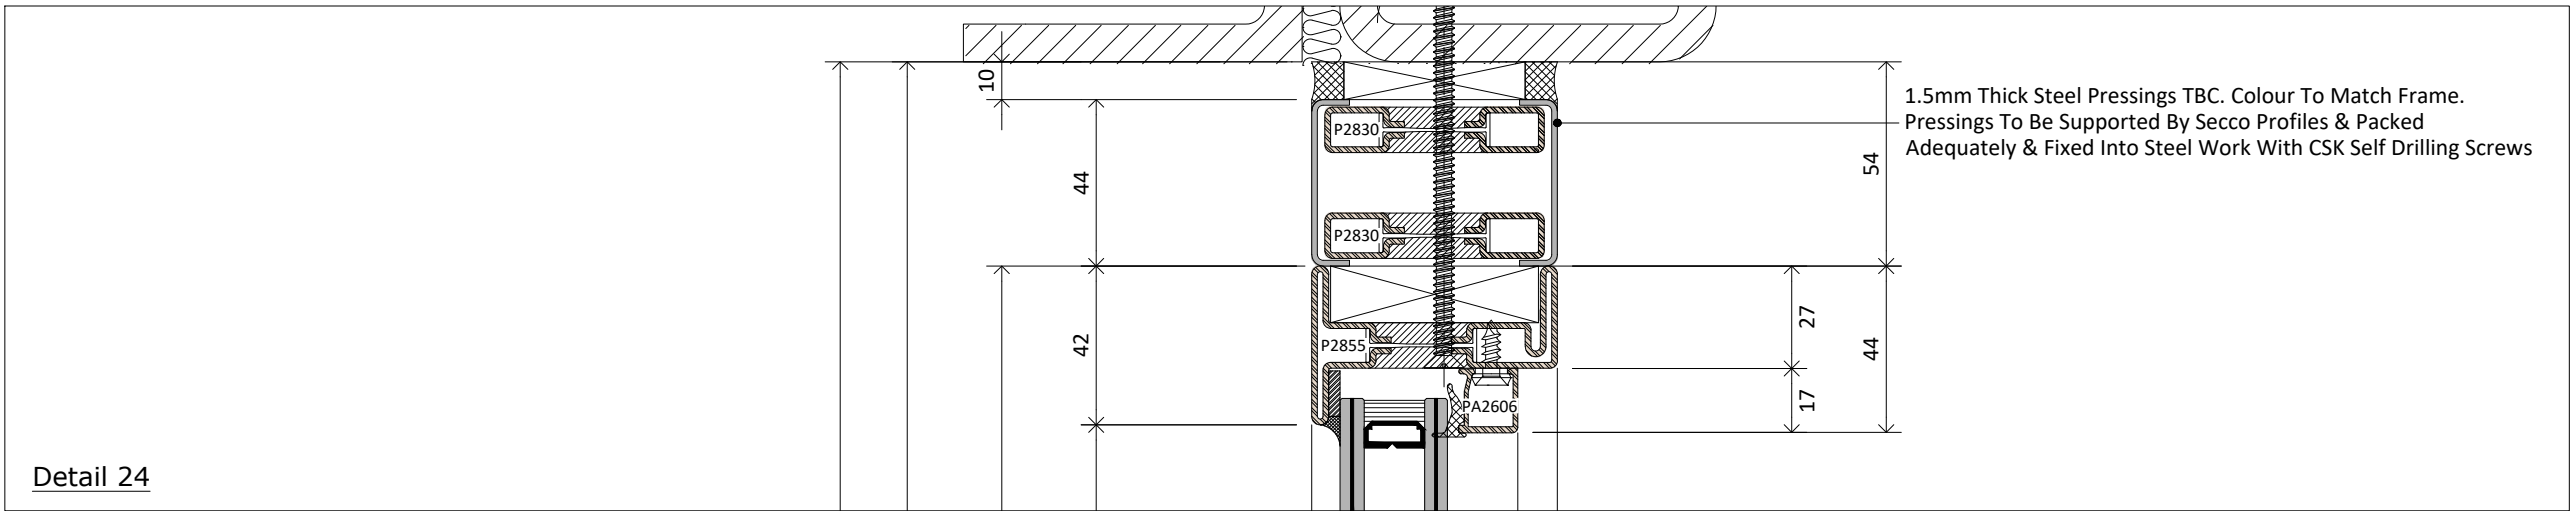

Detail 24

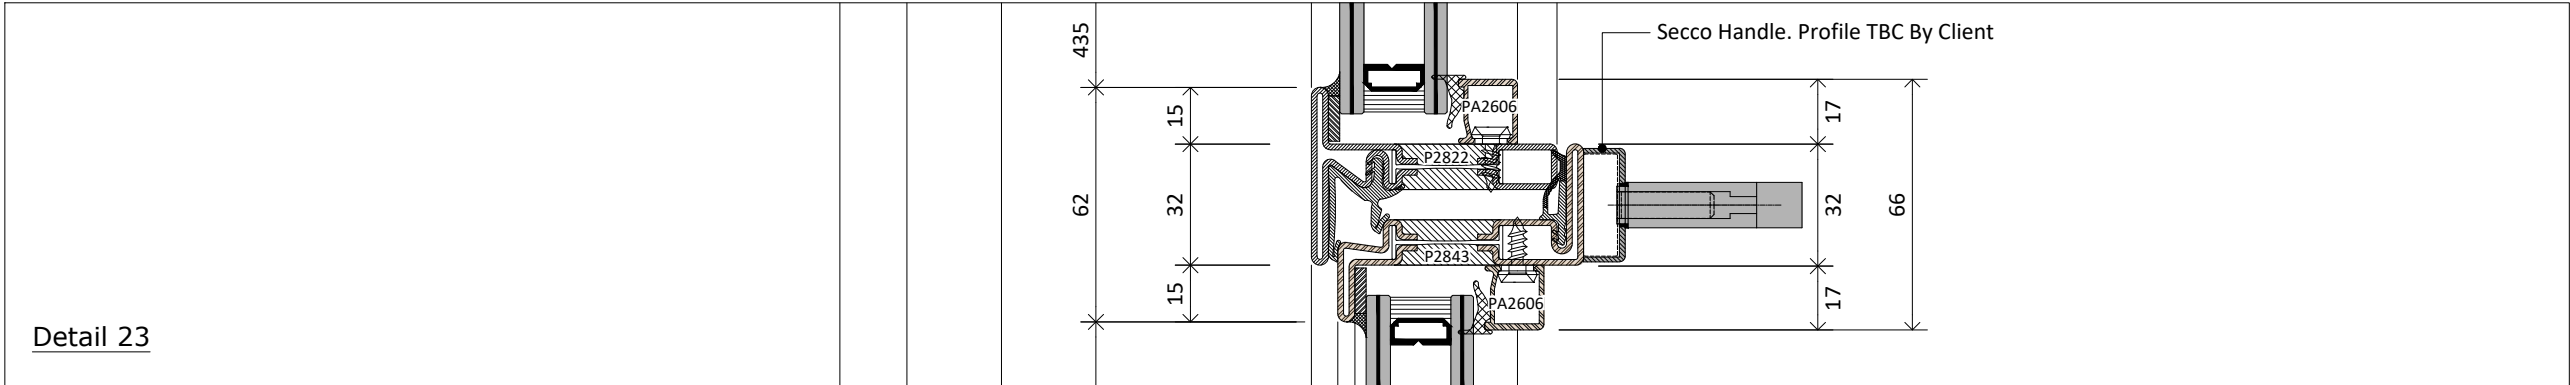

Detail 23

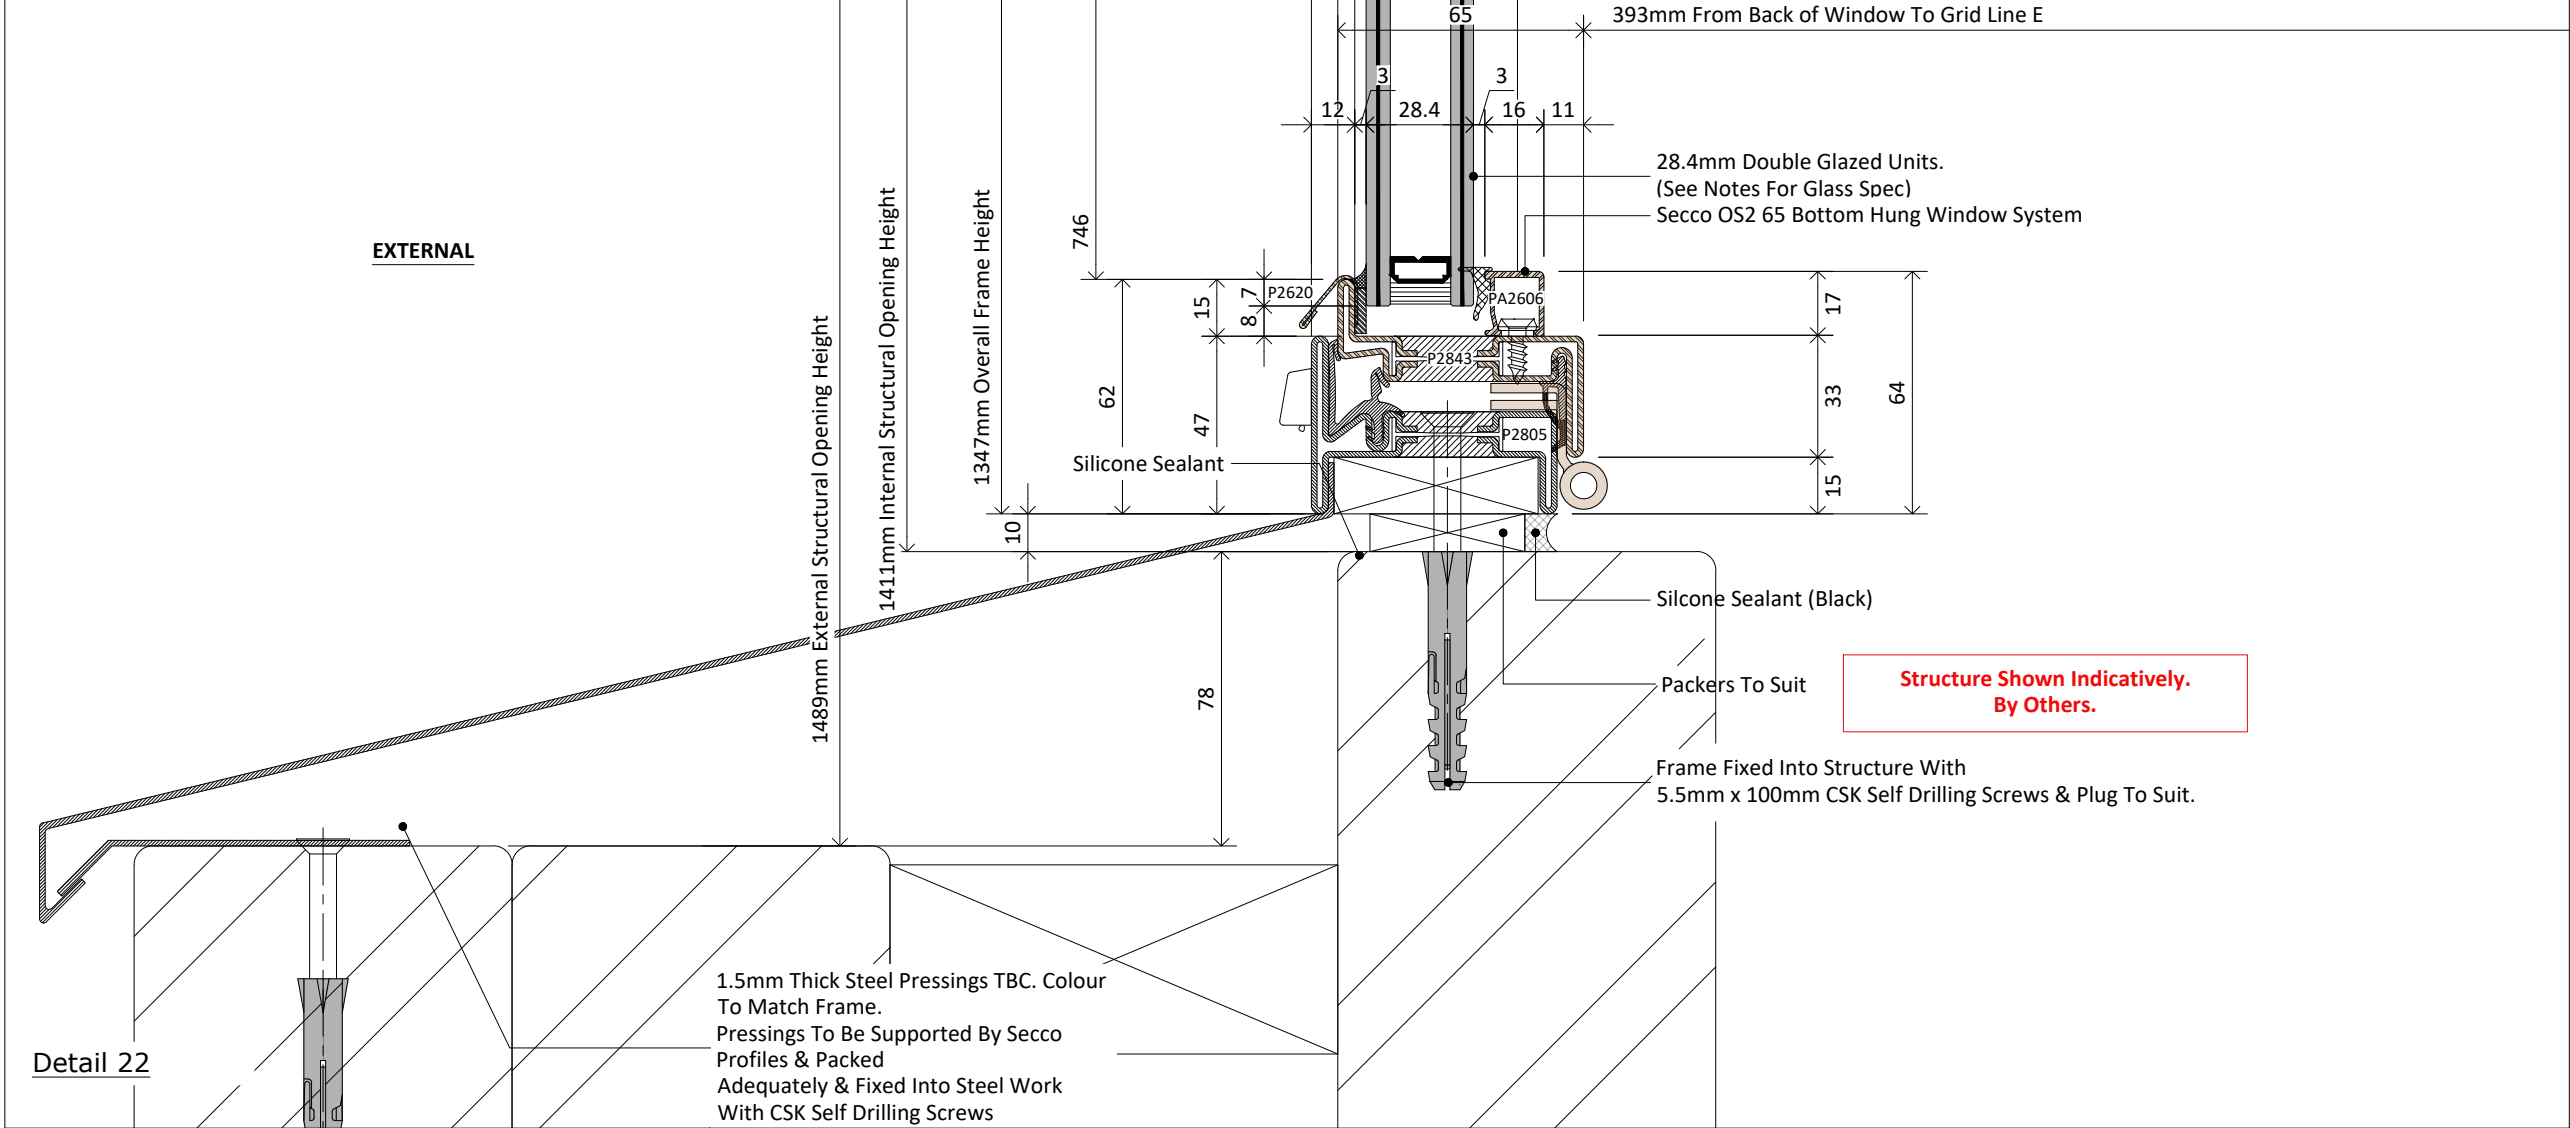

Detail 22

© COPYRIGHT ARCH GLAZING LIMITED

- NOTES:**
1. COPYRIGHT IN THIS DRAWING AND ANY ASSOCIATED INFORMATION APPEARING ON IT IS THE PROPERTY OF ARCH GLAZING LIMITED. ANY REPRODUCTION, USE OR DISCLOSURE TO ANY THIRD PARTY IS PROHIBITED UNLESS EXPRESSLY AUTHORISED BY ARCH GLAZING LIMITED.
  2. WORK TO FIGURED DIMENSIONS IN MM UNLESS NOTED OTHERWISE
  3. THIS DRAWING IS TO BE READ IN CONJUNCTION WITH ALL RELEVANT ARCHITECT'S, SERVICE ENGINEER'S AND YOUR SPREADSHEET DRAWINGS AND SPECIFICATIONS.
- FIXERS NOTES:**
1. ALL DISSIMILAR MATERIALS TO BE ISOLATED
  2. DO NOT CHANGE FIXING TYPES OR CENTRES WITHOUT PRIOR PERMISSION FROM THE DESIGN DEPARTMENT

C01	11.05.22	CONSTRUCTION ISSUE	DA
P01	25.04.22	FIRST ISSUE APPROVAL	DA
REV	DATE	DETAILS	BY
REVISIONS			

**ARCH GLAZING LTD**  
Unit 5, Hertford Industrial Estate  
Caxton Hill, Hertford  
SG13 7NF  
Tel: 01992 503256

Project:  
28 Reddington Road

Client:  
Seacon Ltd.

Issue Status:  
**APPROVAL**

Drawing Title:  
Typical Details 10

Drawn By: DA	Date: 11/02/22
Project No: 2077	Scale: 1/2@A3
Drawing No: 2077-DT10	Rev: C01