


01 Existing Elevation

Scale: 1:50

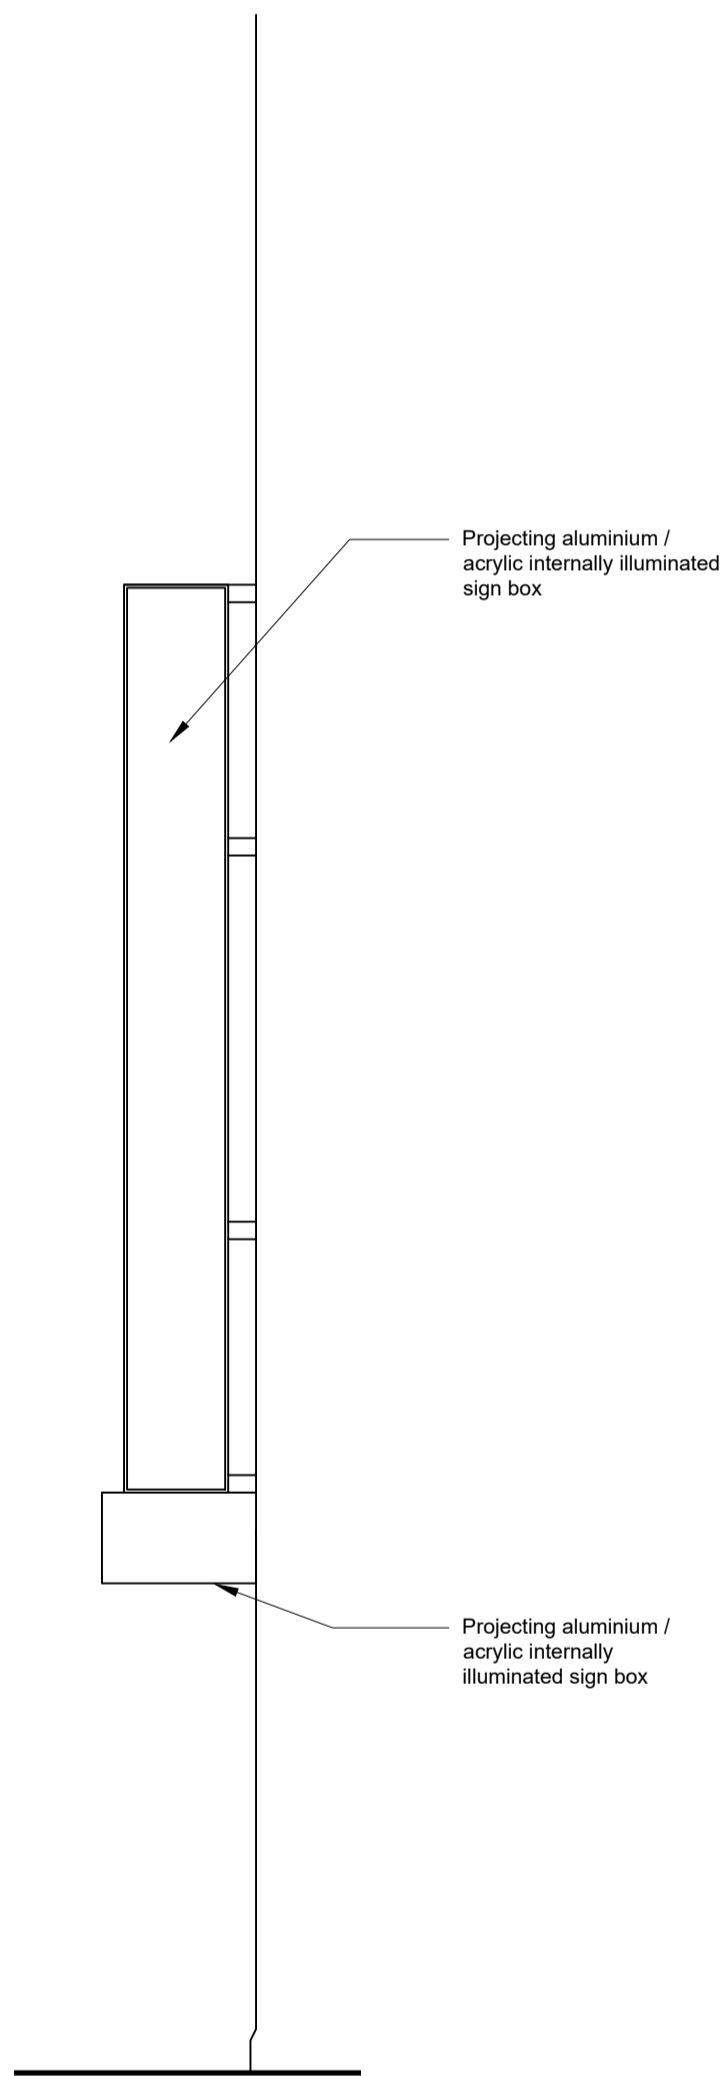

02 Existing Elevation

Scale: 1:50



03 Existing Photo Elevation

Client

Euston Town BID

Project name
Drummond Street

Project number
178

Drawing name

Existing Elevation no. 124 Drummond Street

Drawing number
124-100

Scale
1:50

Revision
-

Drawing status
Planning

Page size
A3

Date
31 10 2022

Drawn by
RB

Checked by
CT

Do not scale from this drawing. Report any discrepancies. Copyright owned by Jan Kattein Architects.

Scale at 1:50

0 0.5 1 2m

JAN KATTEIN ARCHITECTS

277 New North Road
London N1 7AA / UK
+44 (0)20 7704 0604

www.jankattein.com / mail@jankattein.com

k