


01

Proposed Elevation


Scale: 1:50

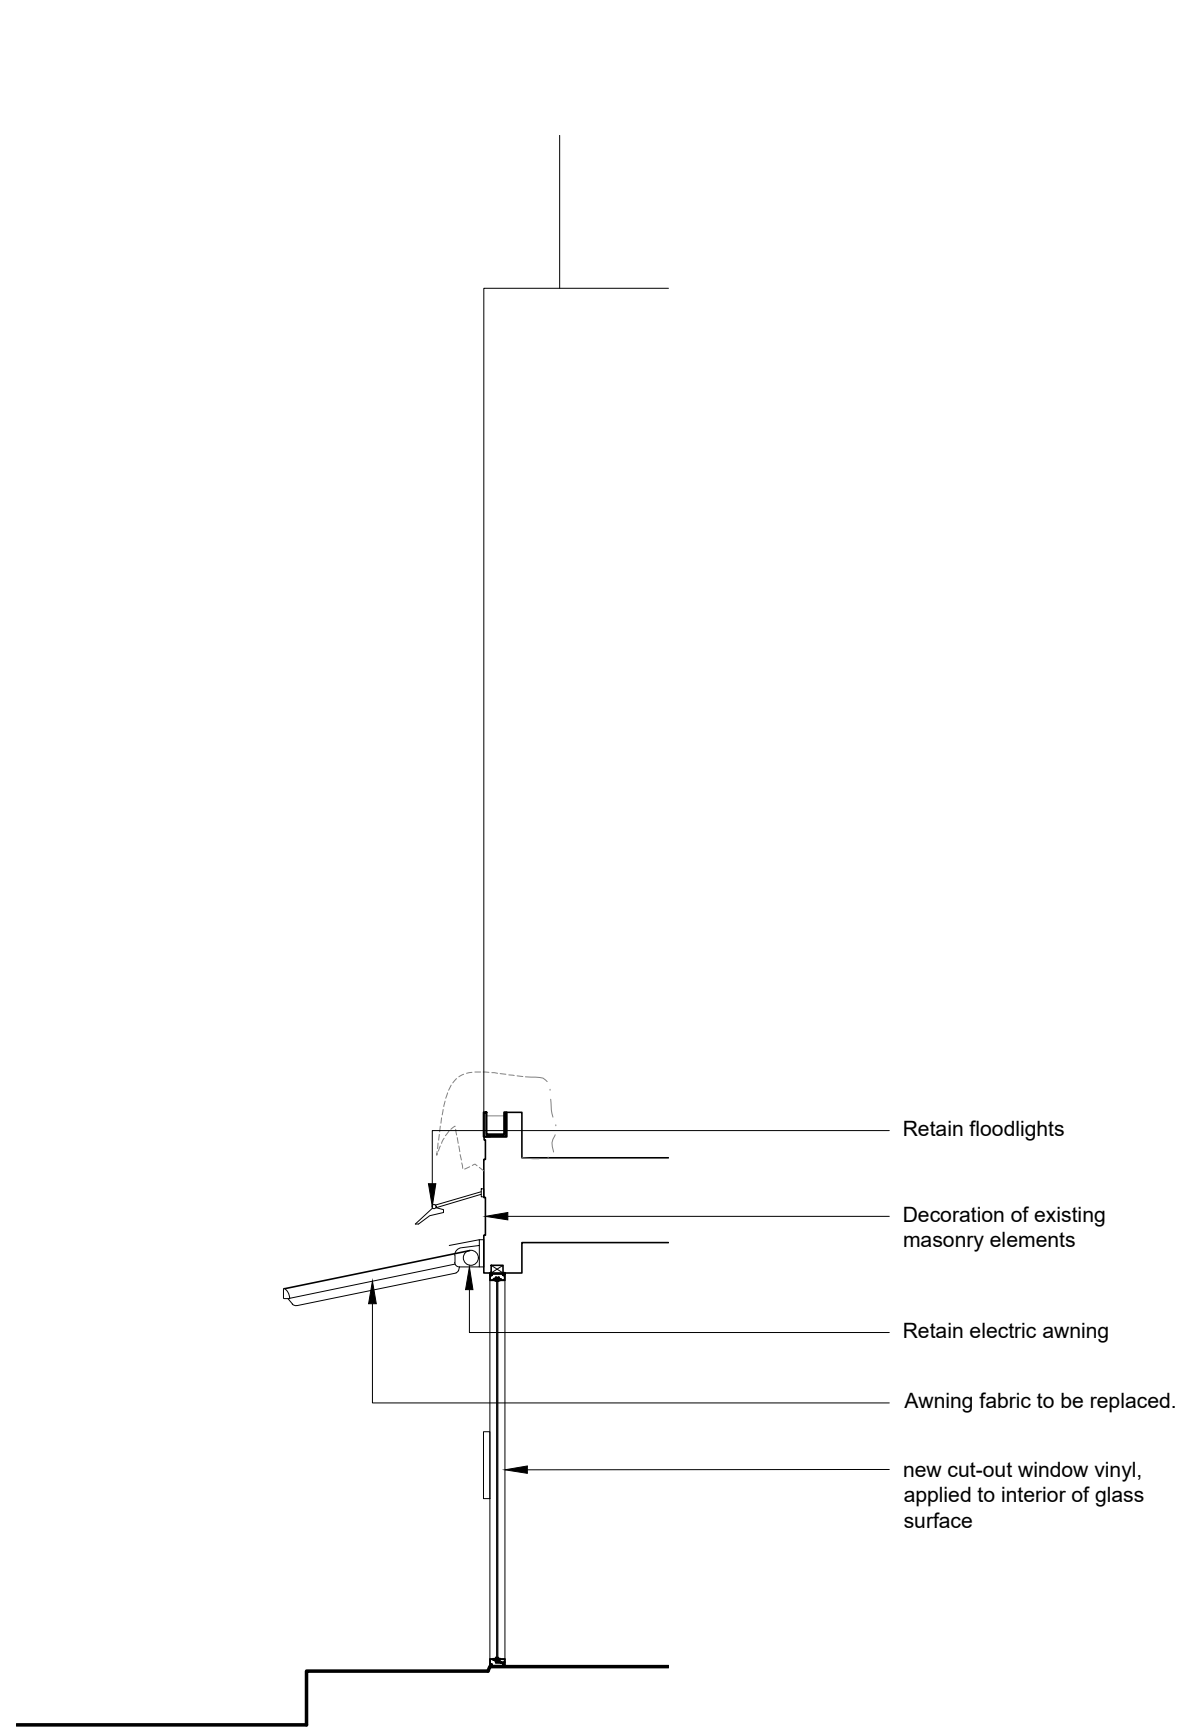

02

Proposed Section

Scale: 1:50

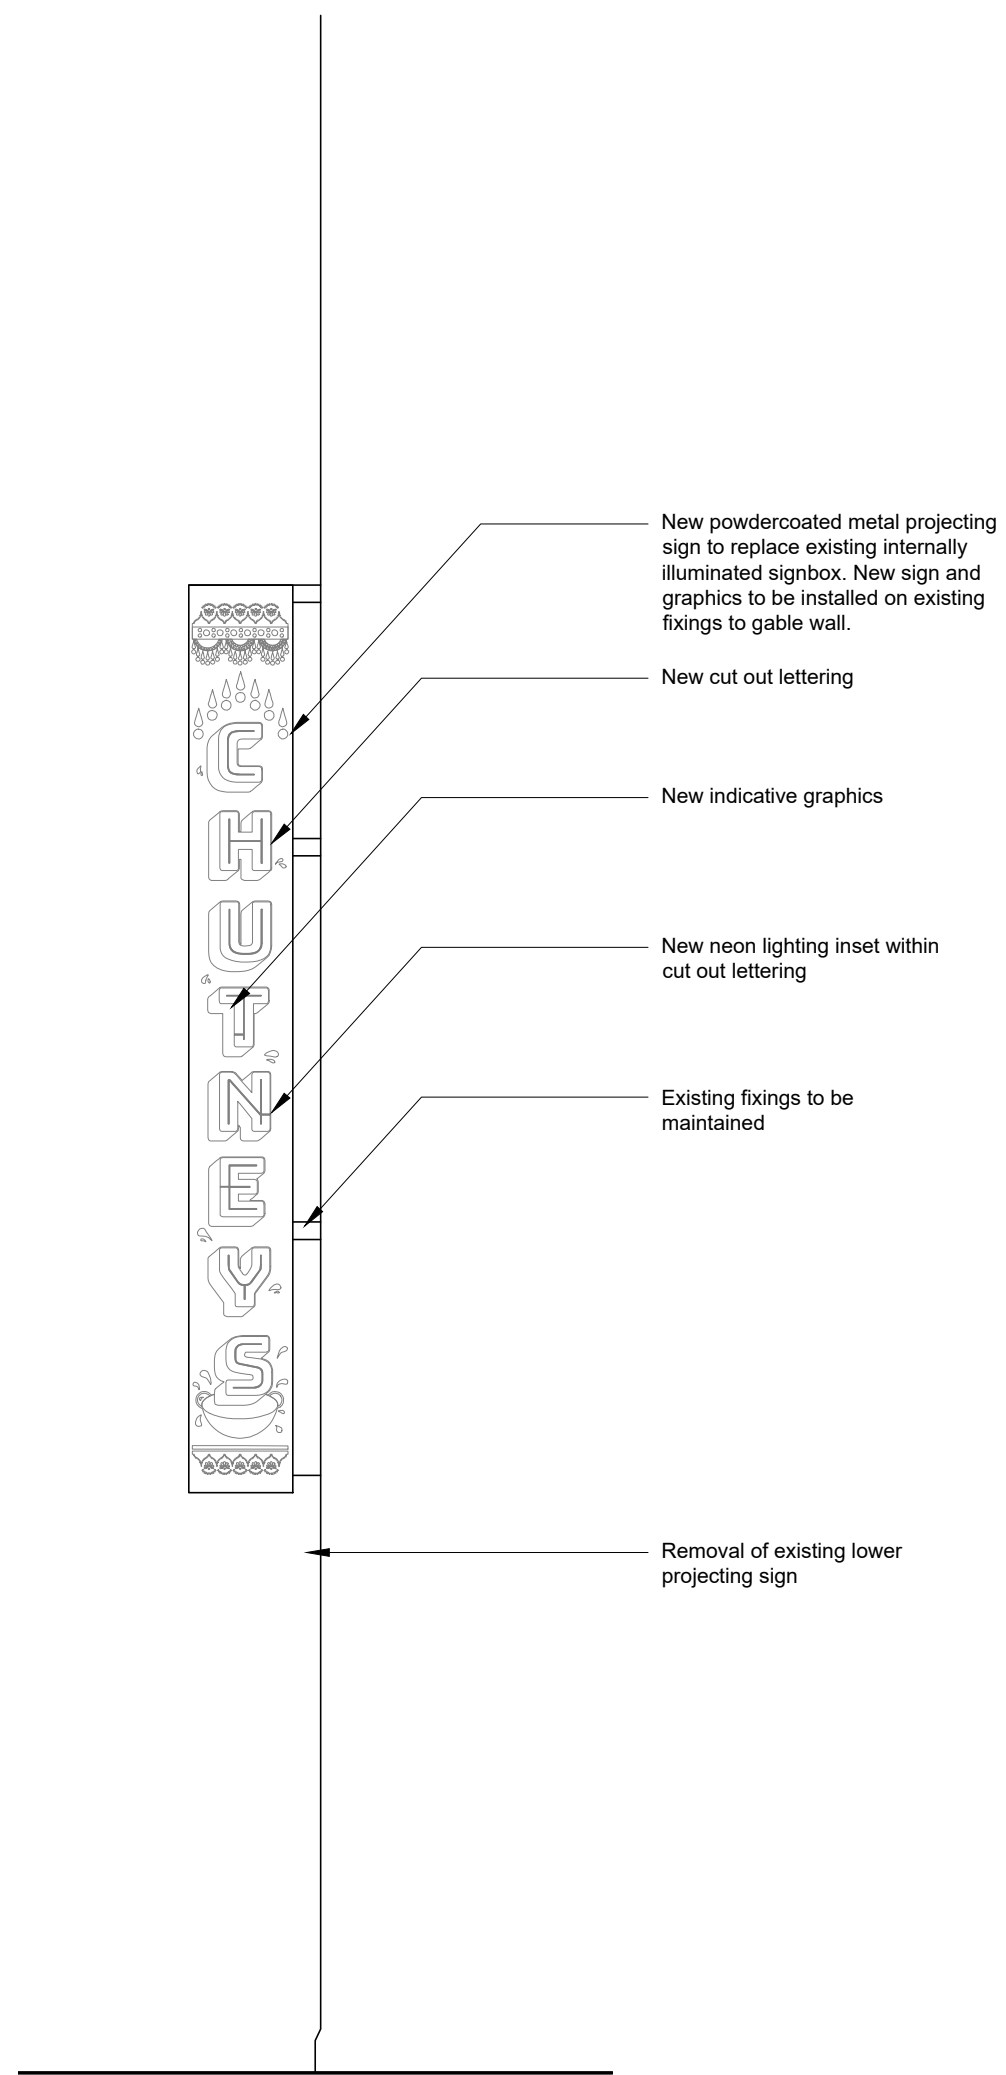

03

Proposed Elevation

Scale: 1:50

Client

Euston Town BID

Project name

Drummond Street

Project number

178

Drawing name

Proposed Elevation and Section,
no. 124 Drummond Street

Drawing number

124-200

Scale

1:50

Revision

-

Drawing status

Planning

Page size

A1

Date

31 10 2022

Drawn by

AJ

Checked by

RB

Do not scale from this drawing. Report any discrepancies. Copyright owned by Jan Kattein Architects.

Scale at 1:20

0 0.2 0.5 1m

JAN KATTEIN ARCHITECTS

277 New North Road
London N1 7AA / UK
+44 (0)20 7704 0604

www.jankattein.com / mail@jankattein.com

k