




1 Sash window section
Scale: 1:10

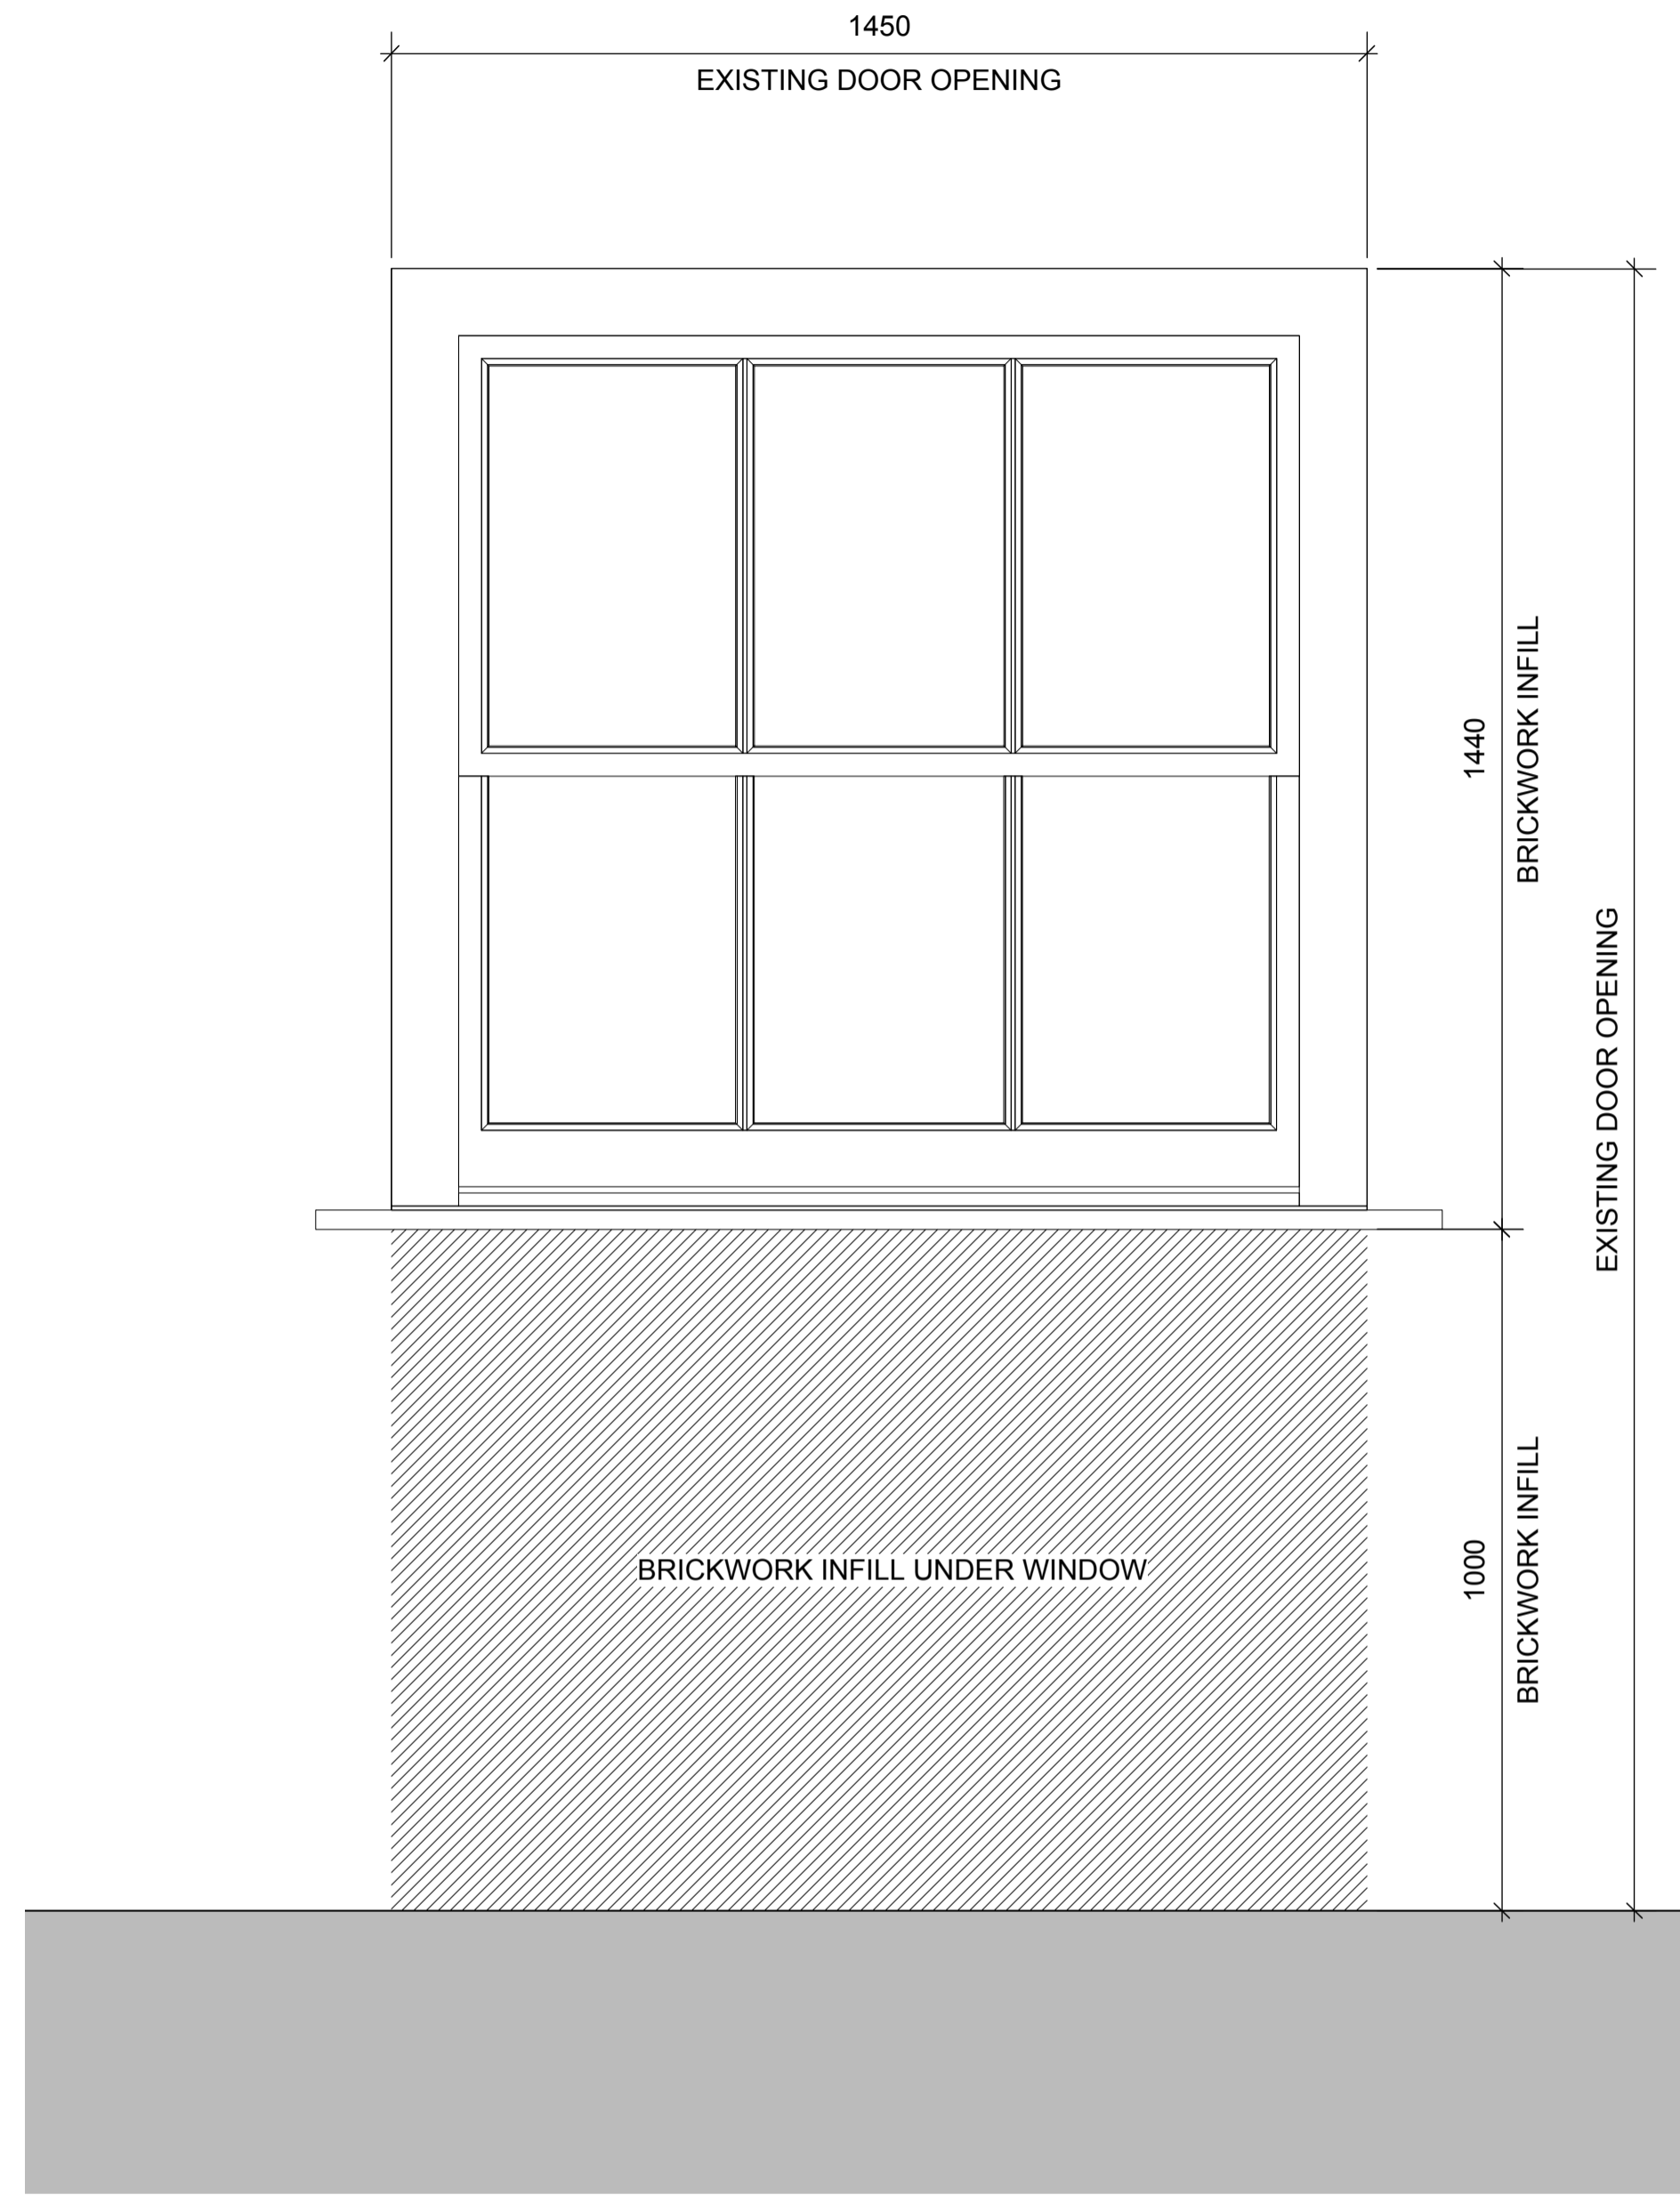


2 Sash window elevation
Scale: 1:10

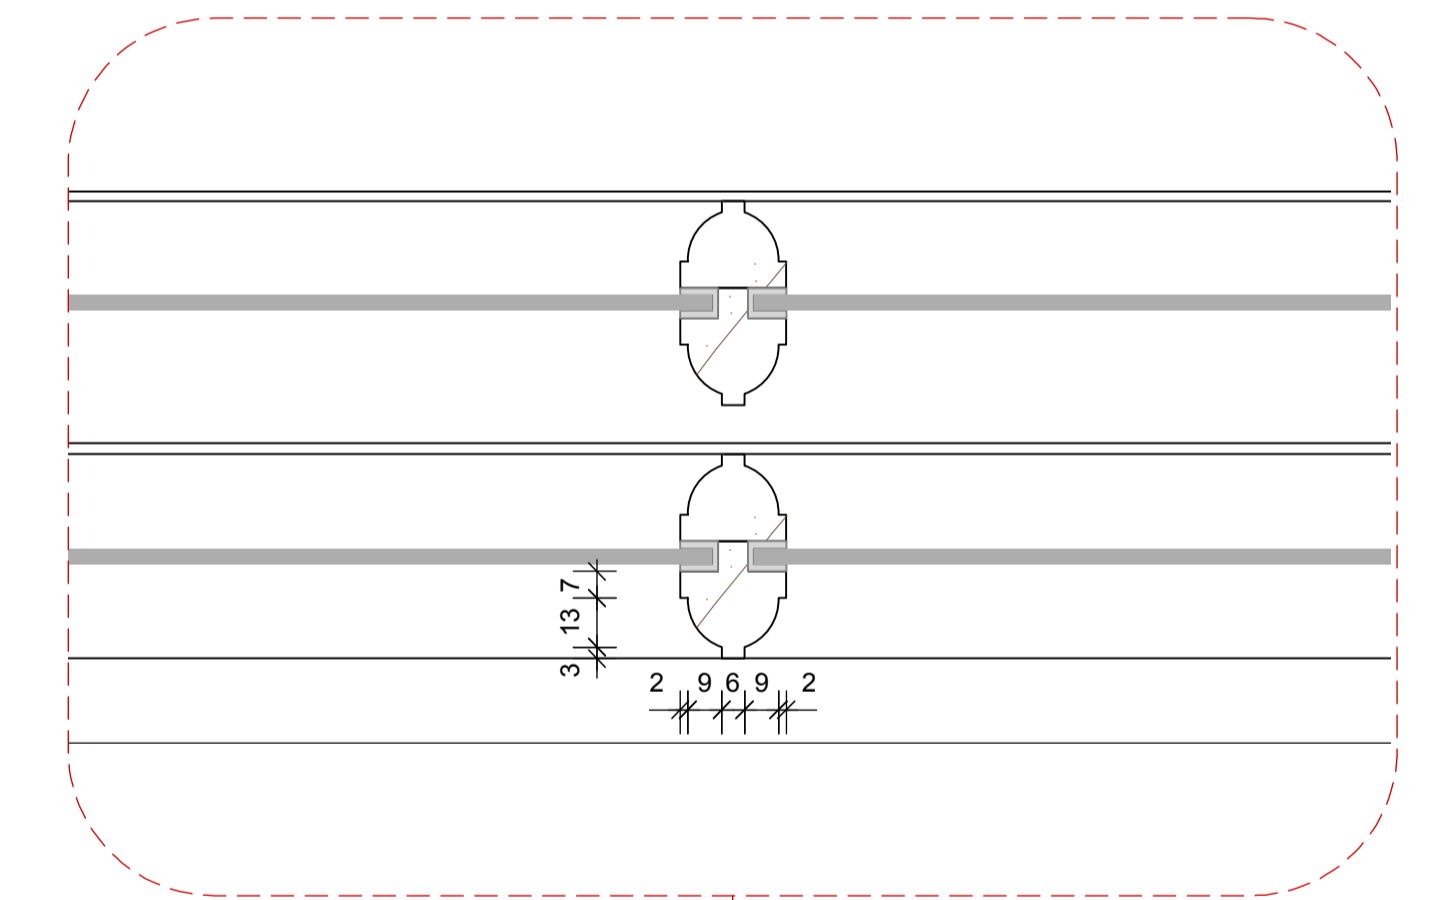

3 Sash window beading detail
Scale: Half Actual Size

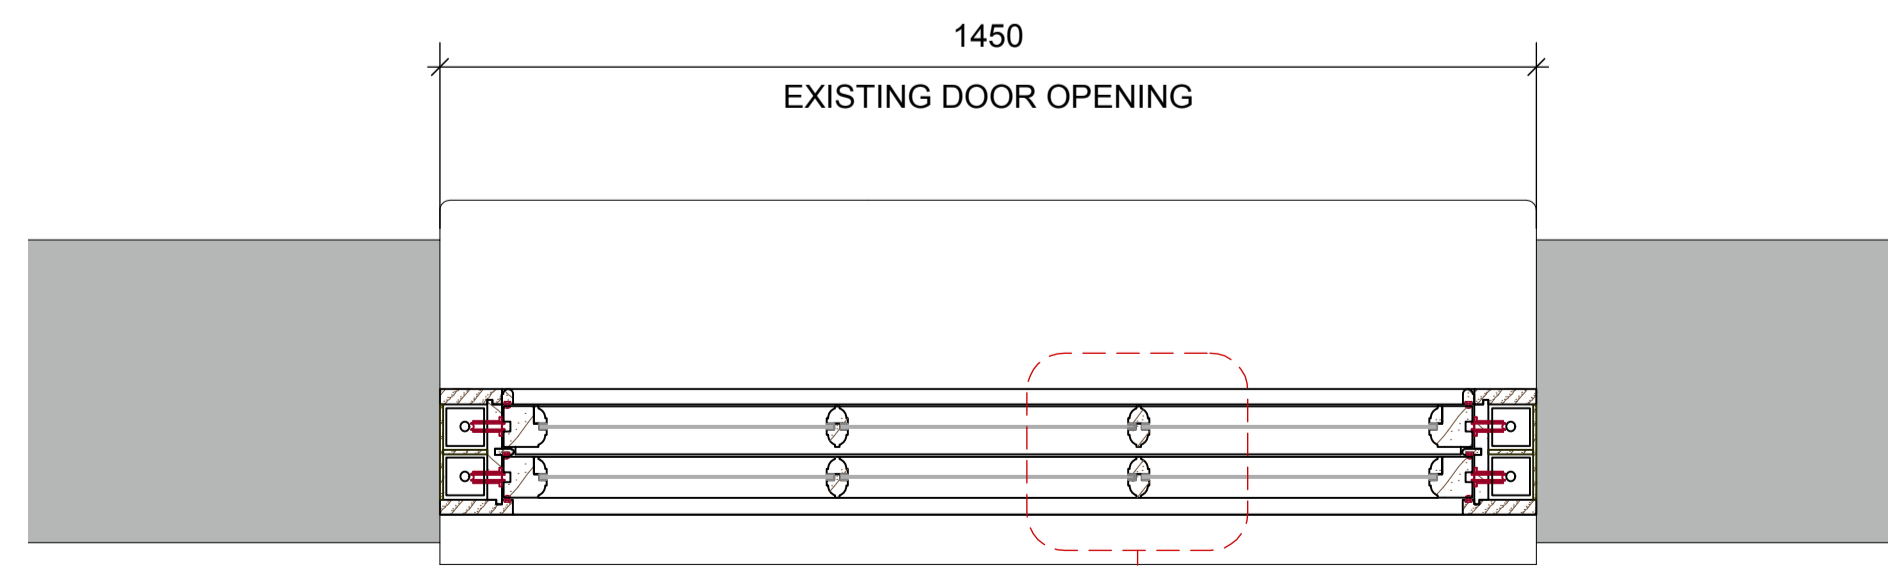

5 Sash window plan
Scale: 1:10

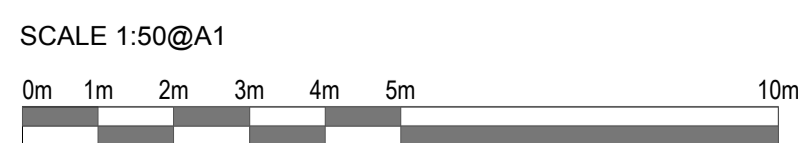

REVISION	A	04/10/2022	Planning Feedback Update
DATE	28.06.2019	SCALE	1:50@A1
PROJECT	11 Chamberlain Street		
CLIENT	Jaakko Ahmala & Liisa Tommila		
DRAWING TITLE	PROPOSED WINDOW DETAIL		
DRAWING No	DET_400		
ISSUE	PLANNING		

TR STUDIO
Architecture | Interiors

Unit 5 10 | Clerkenwell Workshops
27-31 Clerkenwell Close | London
EC1R 0AT
T: +44 (0)203 567 0569
E: office@trstudio.co.uk
W: www.trstudio.co.uk

This drawing must not be scaled from nor should it be used for the calculation of areas for the purposes of valuation. All dimensions are indicative and must be verified on site prior to the commencement of any work. This drawing must be read in conjunction with all necessary information from all other design consultants and contractors. All works must comply with the relevant British standards and building control requirements. Drawing errors to be reported to the Architect.