



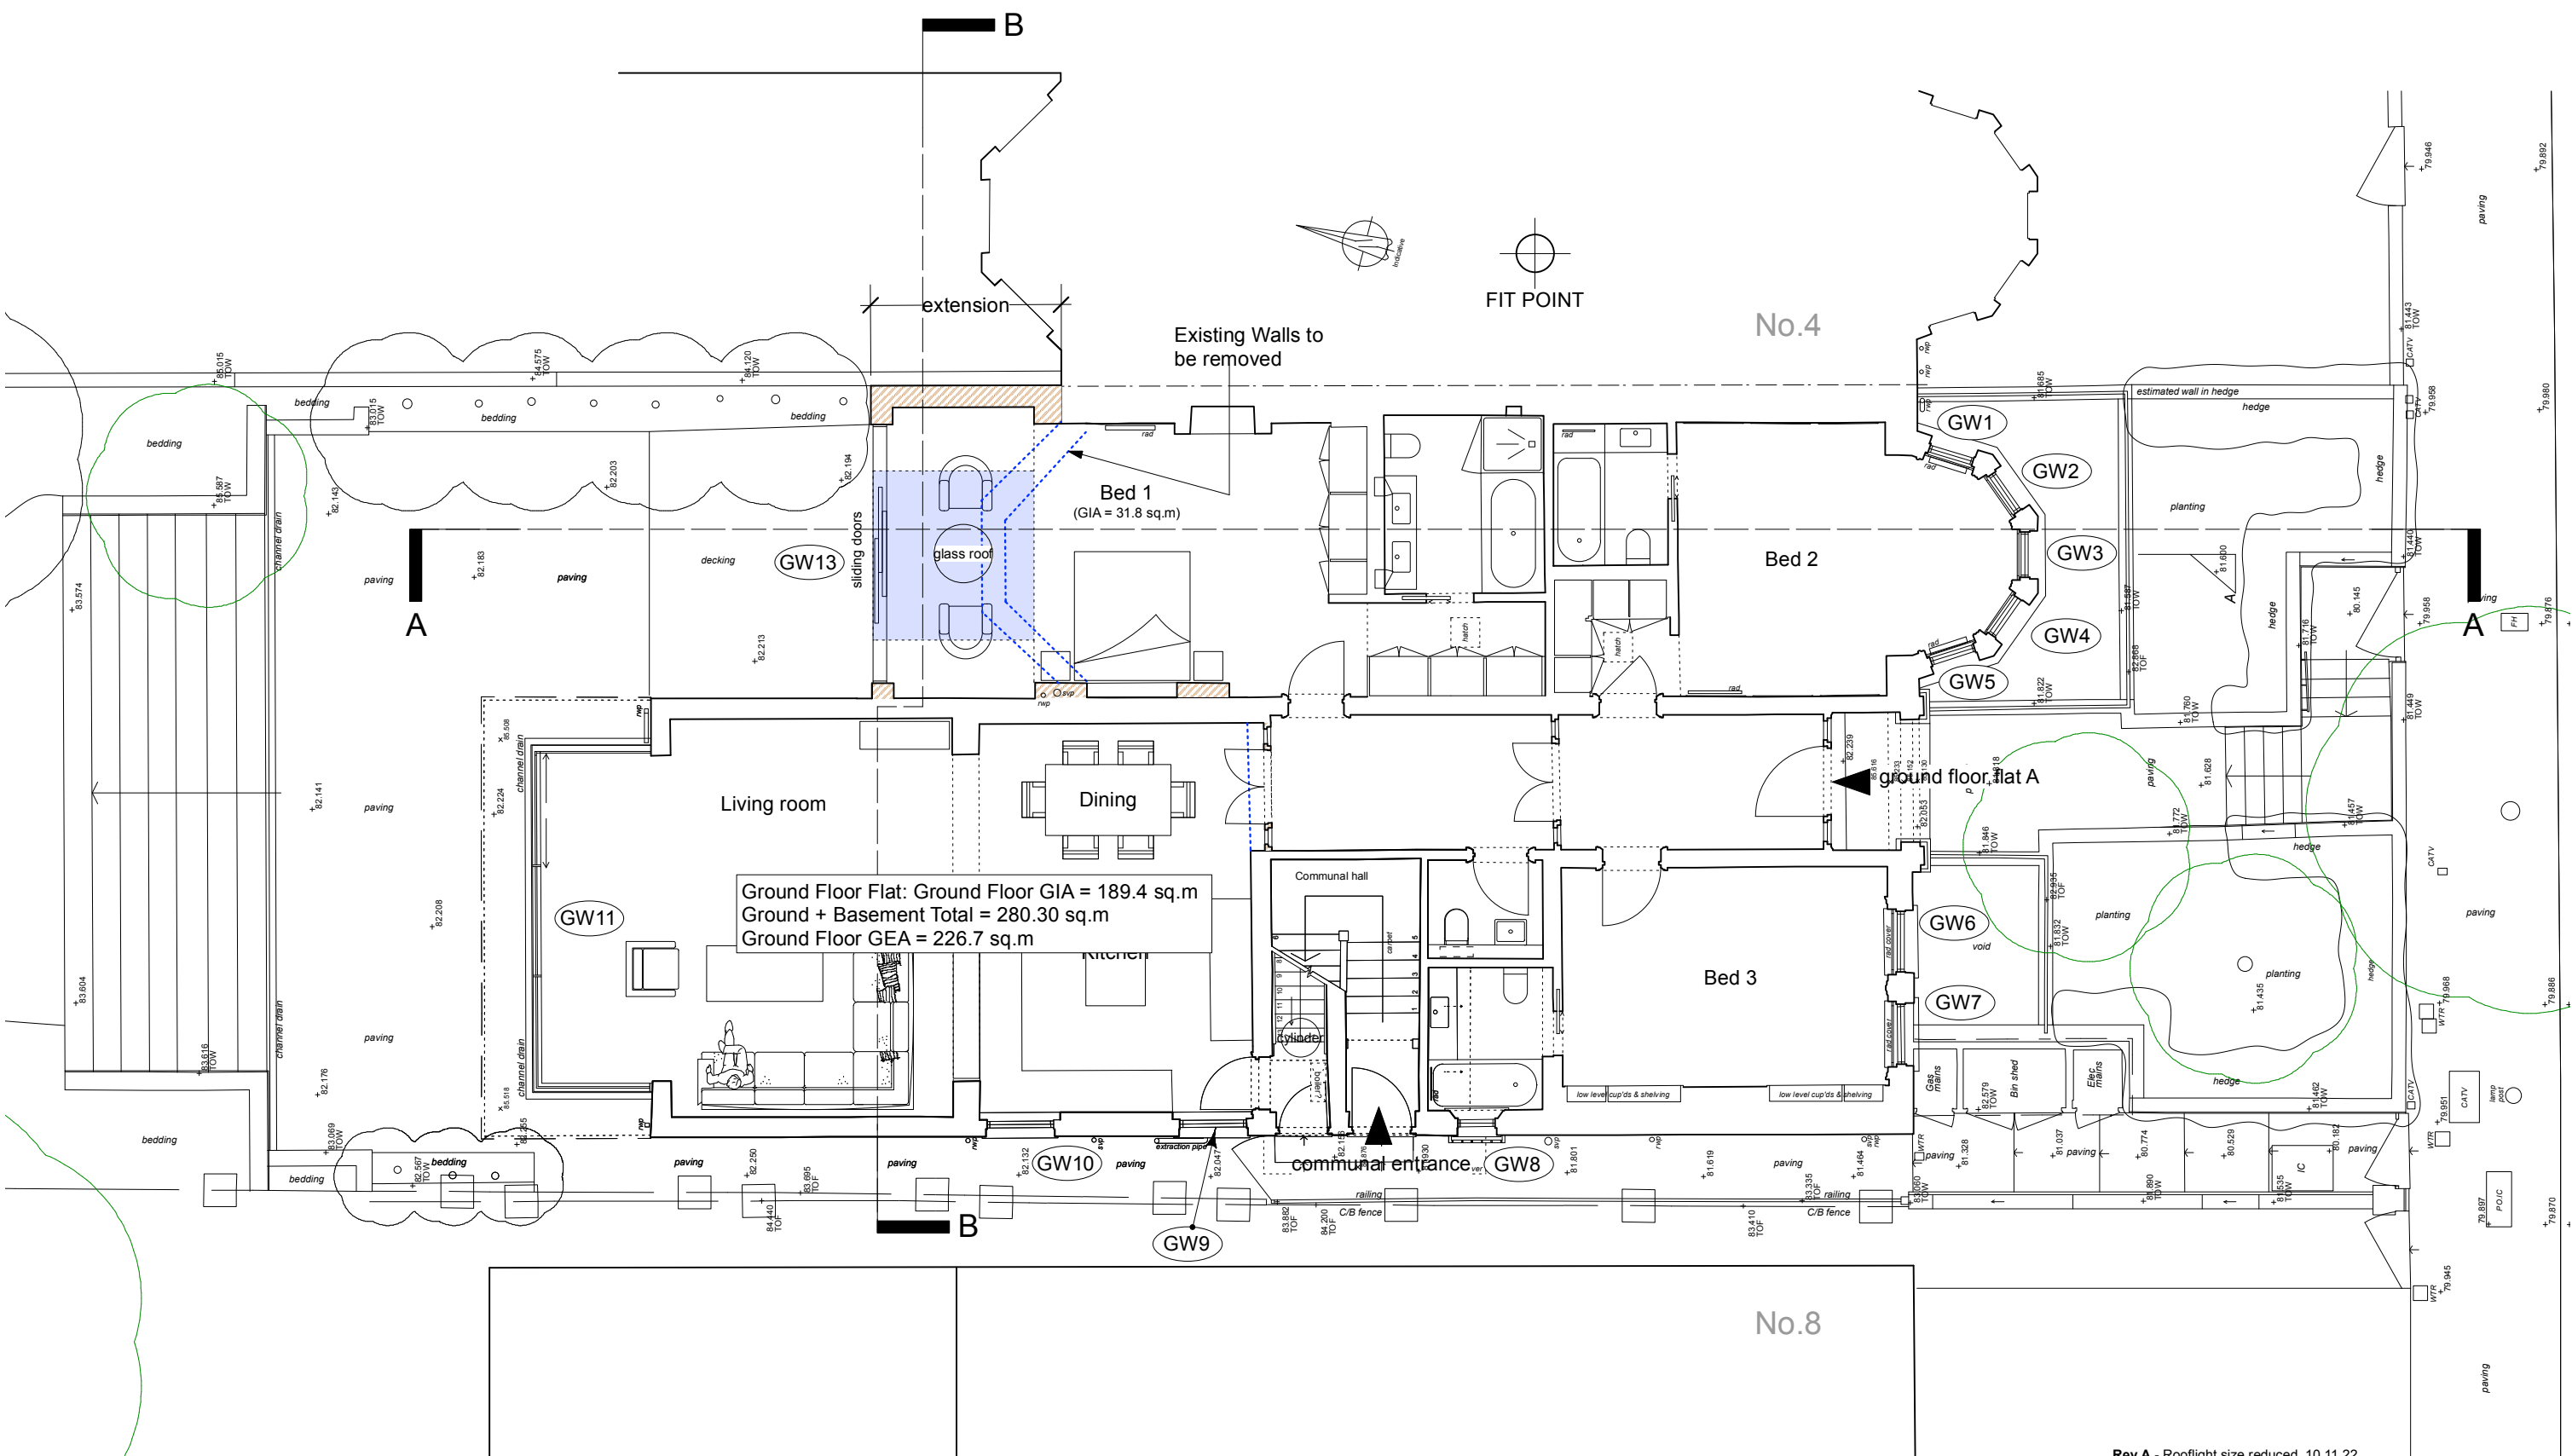

Ground Floor Flat: Ground Floor GIA = 189.4 sq.m
Ground + Basement Total = 280.30 sq.m
Ground Floor GEA = 226.7 sq.m

- Existing Walls
- Proposed/New Walls
- Existing Walls to be removed

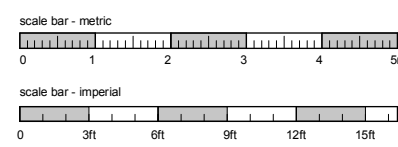

BROD WIGHT
Architects
8a Baynes Mews --- London --- NW3 5BH

Project Address:
6 Wedderburn Road
London NW3 5QE

www.brodwight.co.uk office@brodwight.co.uk
Tel 020 7722 0810 This drawing is copyright

Rev A - Rooflight size reduced 10.11.22	
Drawing Title: Proposed Ground Floor	
Drawing Ref: 1125-AP02-03A	
Date March 2022	Scale 1:100@A3/1:50@A1