



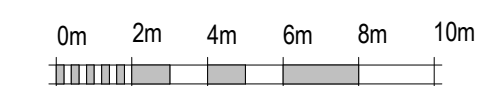

SCALE: 1 : 200

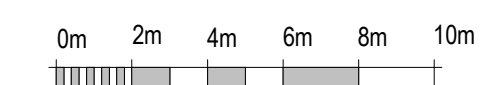

SCALE: 1:200



notes:
Do not scale from drawings. All discrepancies to be reported to Gensler architect immediately.
All dimensions to be verified by contractor on site prior to any works.
Layouts are based on drawings received for Feasibility and have not been verified against the measured survey.

[illegible]

P02	10.10.22	Planning Application	RW	NM
P01	02.09.22	Planning Application	RW	NM

rev	date	revision note	drawn	checked
		lead consultant		

Gensler


Moretown
London
E1W 1YW
England
United Kingdom

Tel +44 (0) 20 7073 9600
Fax +44 (0) 20 7539 1917

client

British Land
York House
45 Seymour Street
London
W1H 7LX
Tel 020 7486 4466

key plan

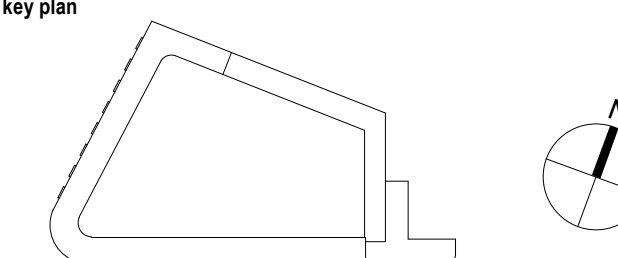category
PROJECT STAGE

family PLANNING

title	ELEVATION SOUTH PLANNING_MEP ENCLOSURE
-------	---

project
Level 2 Lab Enablement & End of Trip
20 Triton Street London NW1 3BF

project number	drawn	checked
08.8107.001	Author	Check

scale	date of first issue	status	rev
1 : 200@A1	07/27/22		P02

20TS - GEN -

A-010013