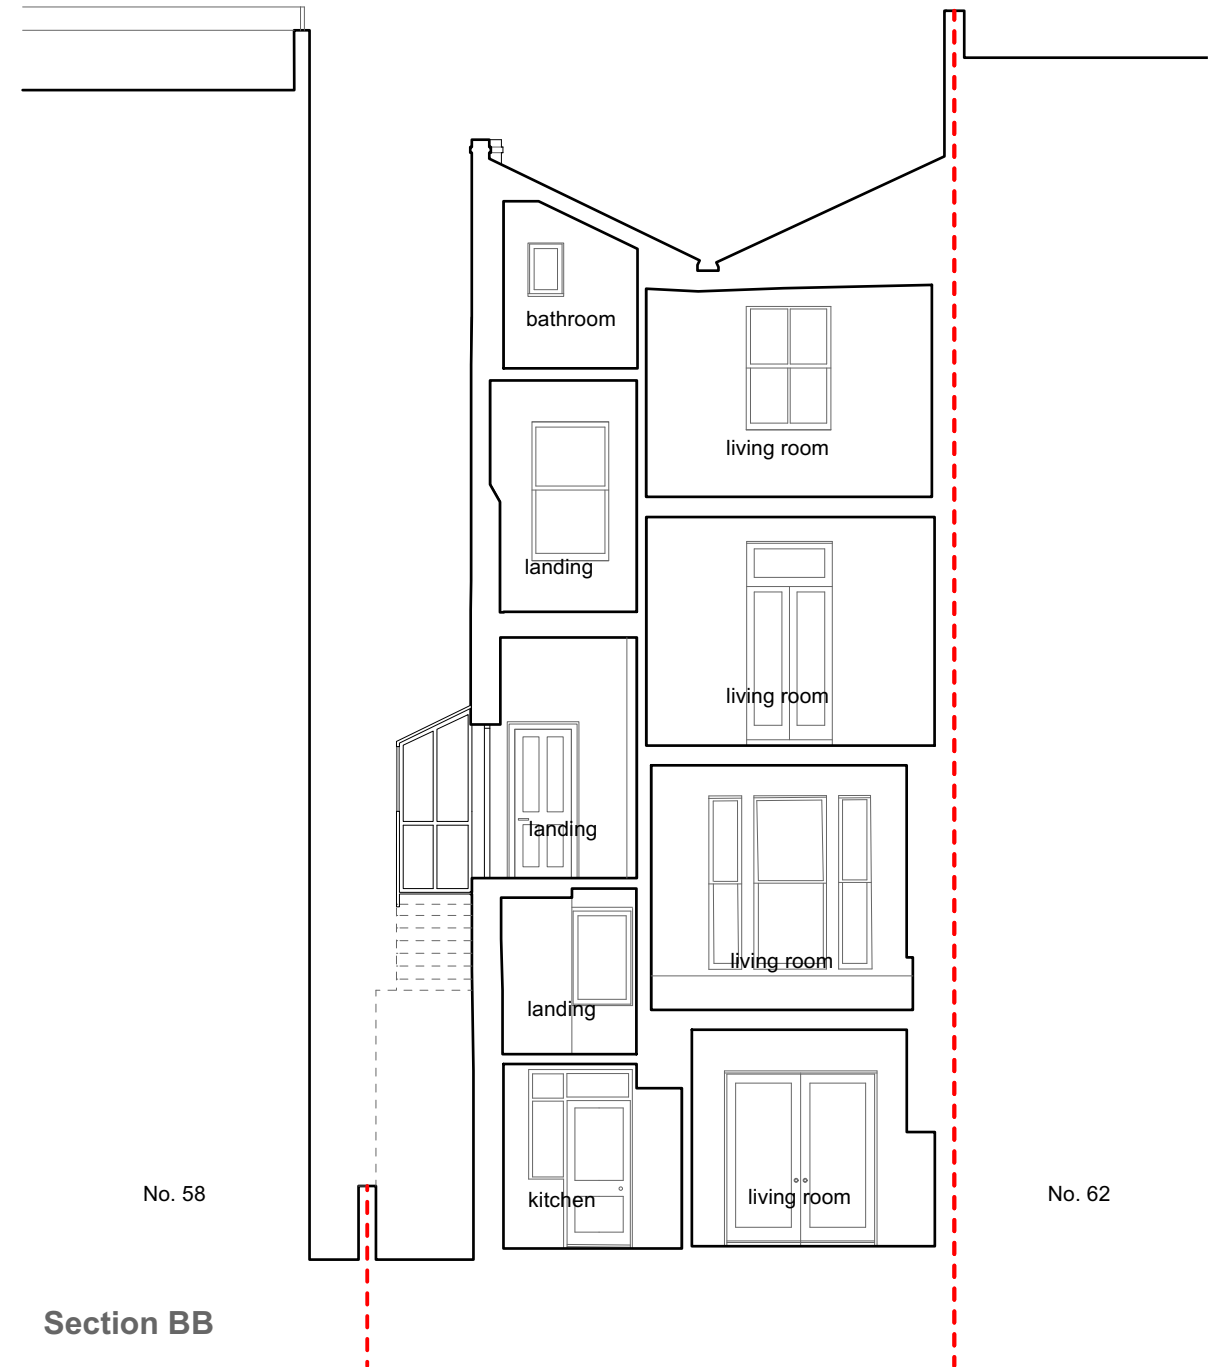
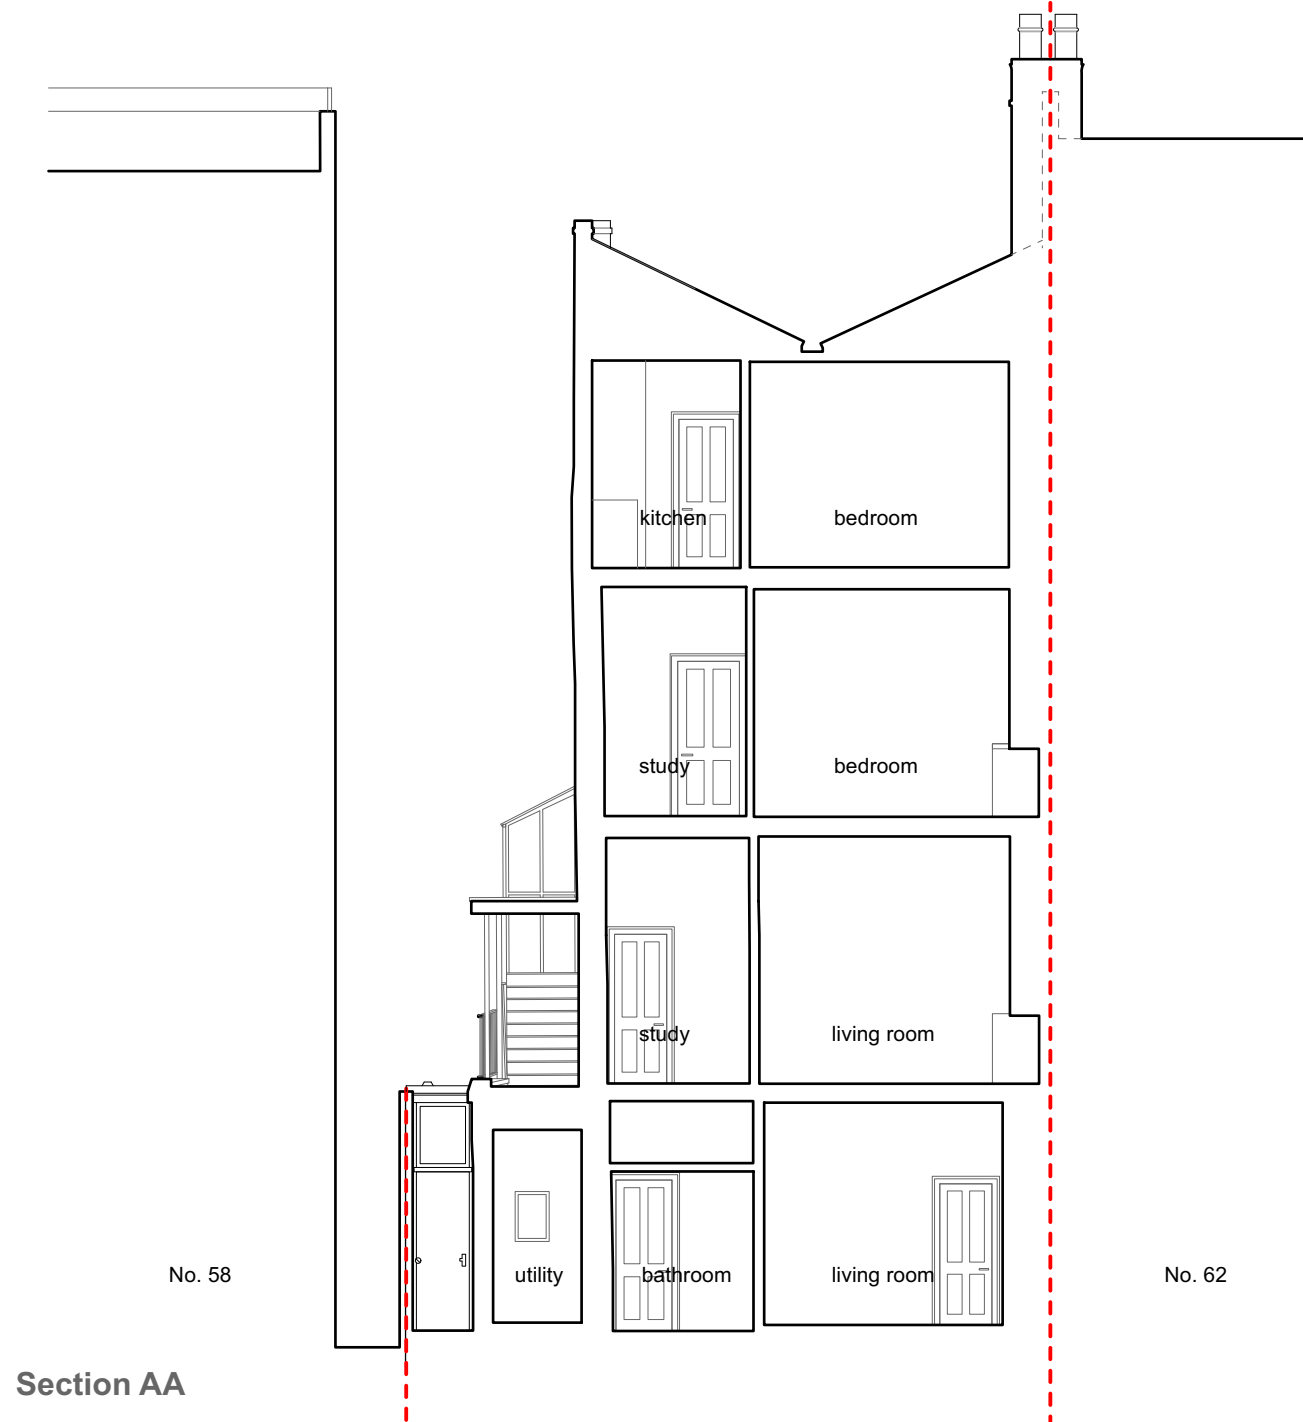


PLANNING

Rev
P1

Issued for Planning

Date
18.10.22

60 SOUTH HILL PARK, NW3
EXISTING SECTION AA AND BB

1:100 @ A3

Drawn by: JP
Checked by: CA

OCTOBER 2022

Ash Sakula Architects

T 020 7831 0195 W ashsak.com

SHP-005

P1