


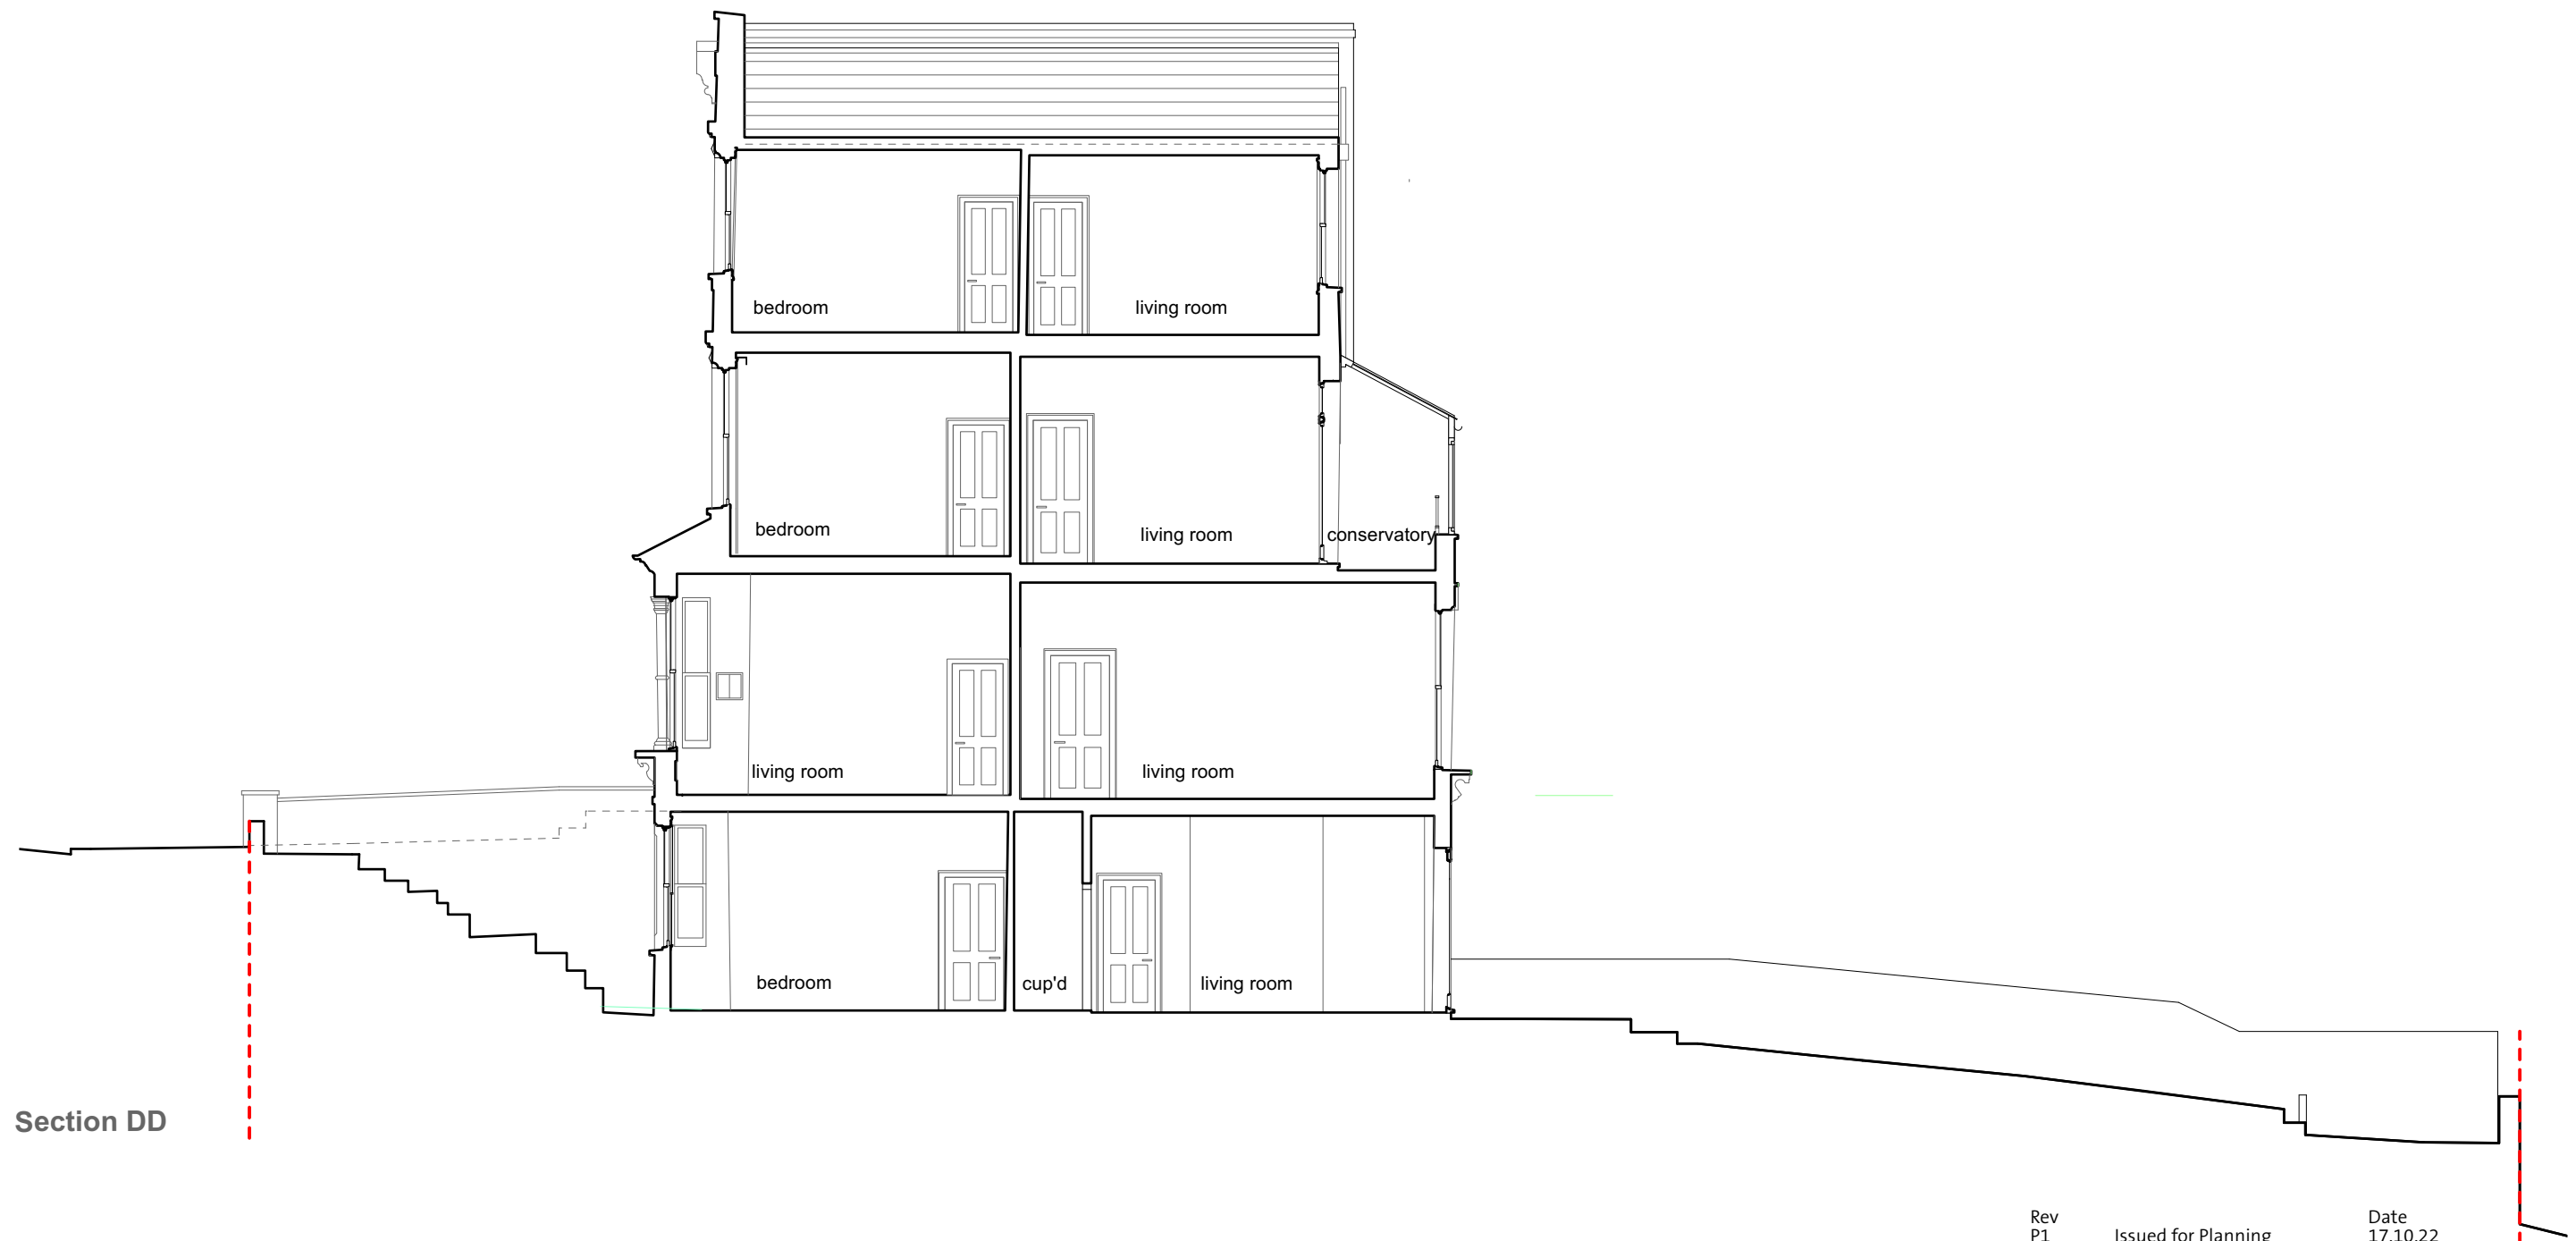

Section DD

Rev
P1
Issued for Planning
Date
17.10.22

60 SOUTH HILL PARK, NW3
EXISTING SECTION DD

1:100 @ A3
Drawn by: JP
Checked by: CA


OCTOBER 2022

Ash Sakula Architects

T 020 7831 0195 W ashsak.com

SHP-007

P1

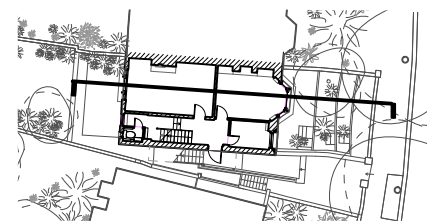

4m
3m
2m
1m
0m

PLANNING