

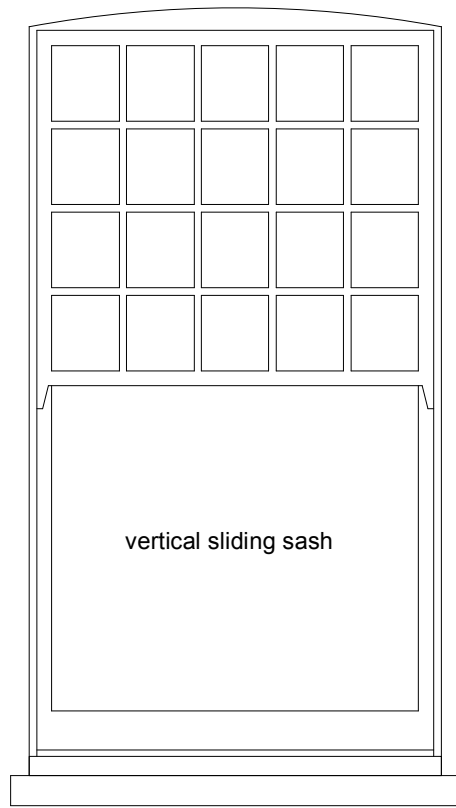



1W1 to 5 Scale 1:20

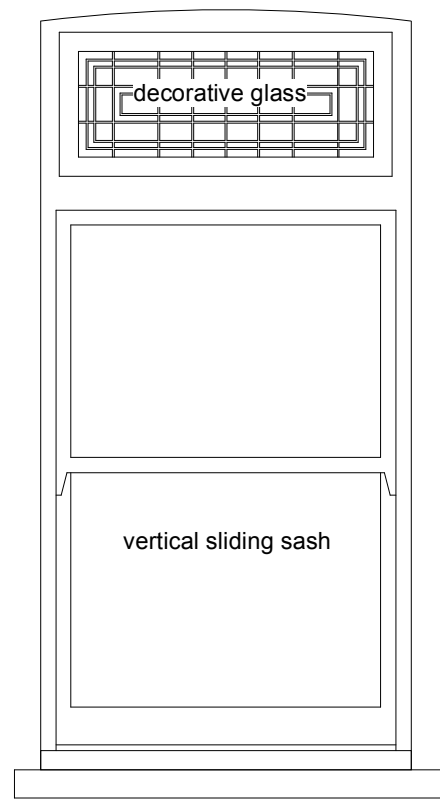


1W6 Scale 1:20

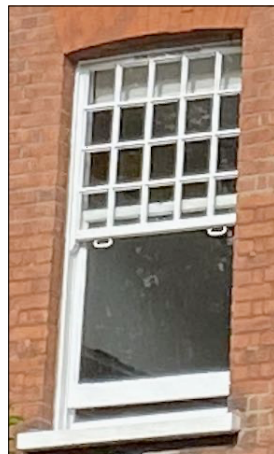


1W7 + 8 Scale 1:20

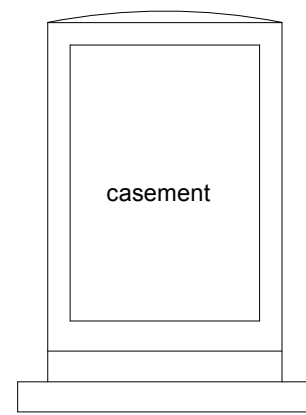


1W9 Scale 1:20
(Not able to photograph because of narrowness of gap between buildings)

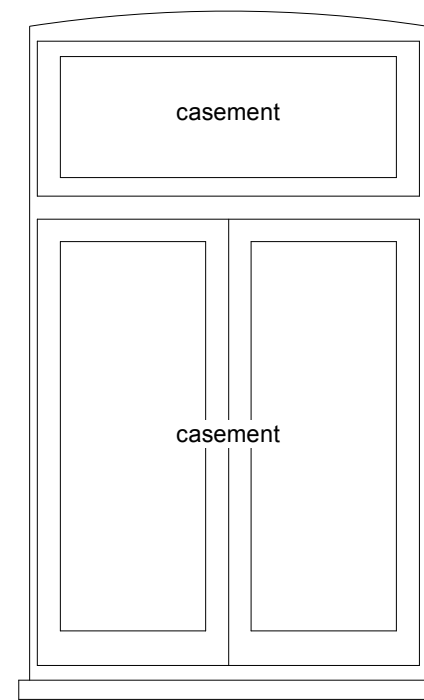

1W10 + 11 Scale 1:20
(Not able to photograph because of narrowness of gap between buildings)

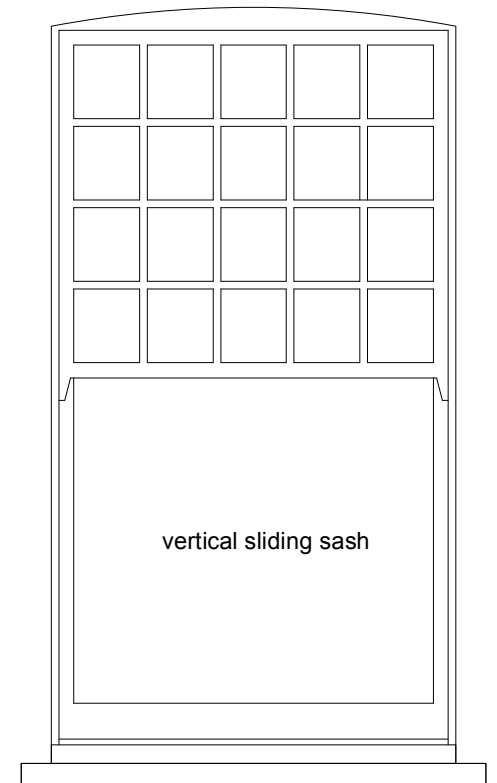


1W12 & 13 + 14 & 15 Scale 1:20

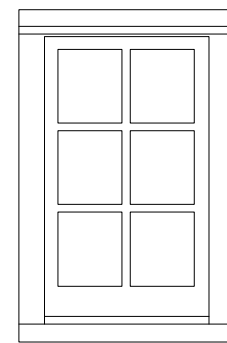


1W14 Scale 1:20





scale bar 1:5 - metric

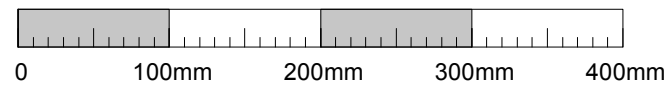

Details
1W1 to 8 + 1W12 to 14


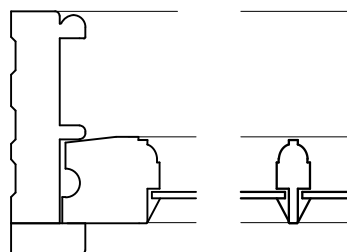


EXISTING SASH WINDOW JAMB PLAN 1:5

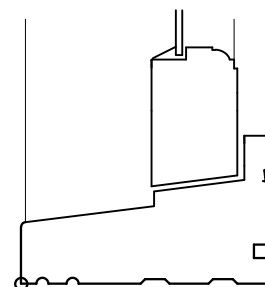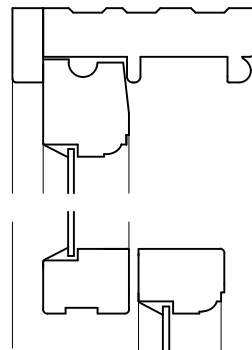


EXISTING SASH WINDOW HEAD & CILL 1:5

Details
1W09 to 11

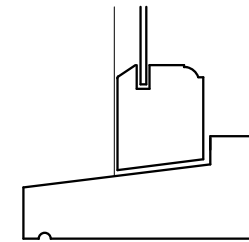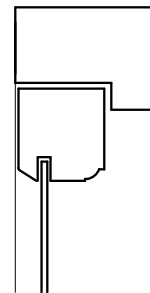

CASEMENT HEAD & CILL 1:5

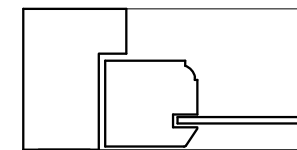

CASEMENT JAMB PLAN 1:5

scale bar 1:20 - metric



BROD WIGHT
Architects

8a Baynes Mews --- London --- NW3 5BH

Project Address:

Flat A, 6 Wedderburn Road
London NW3 5QE

www.brodwight.co.uk

Tel 020 7722 0810

office@brodwight.co.uk

This drawing is copyright

Drawing Title:

Existing Windows

Drawing Ref:

1125-AP03-07

Date

Oct 2022

Scale

1:20 + 1:5@A3