




1W1 to 5 Scale 1:20

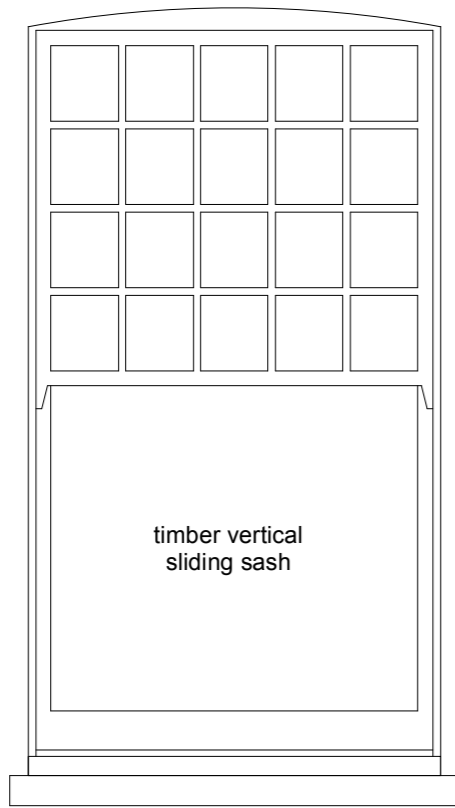


1W6 Scale 1:20

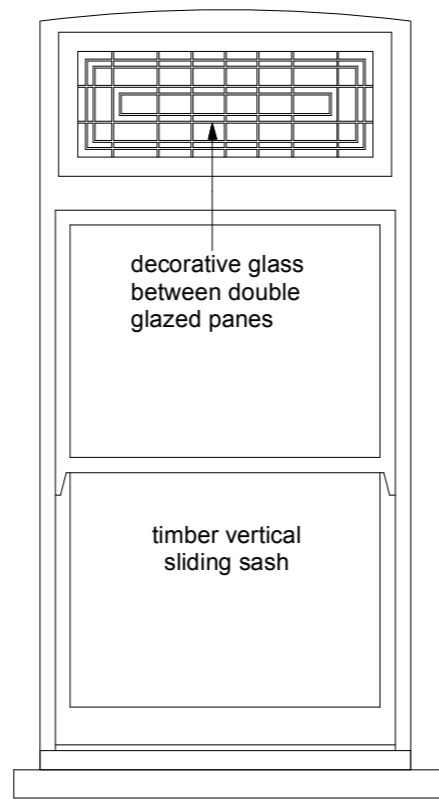


1W7 + 8 Scale 1:20

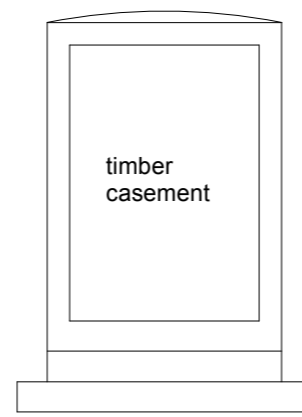

1W9 Scale 1:20

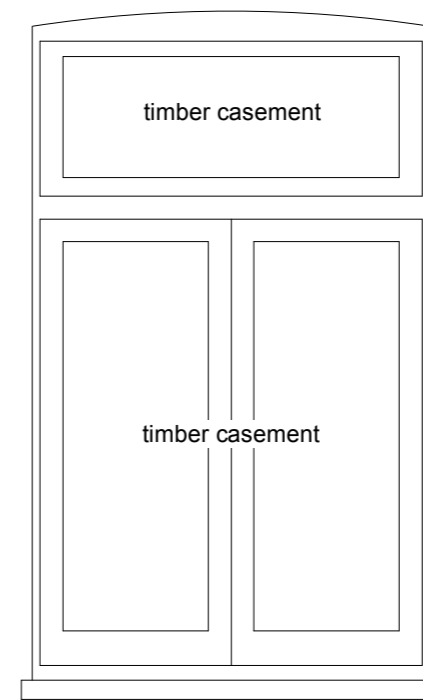


1W10 + 11 Scale 1:20

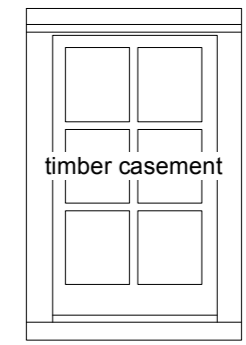


1W14 Scale 1:20


scale bar 1:20 - metric

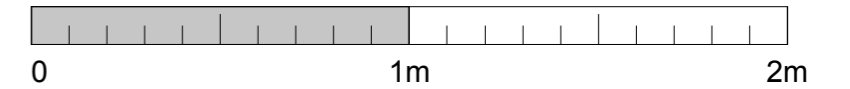


scale bar 1:5 - metric

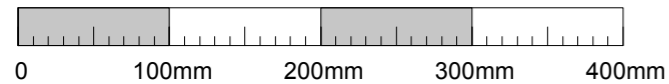

Details

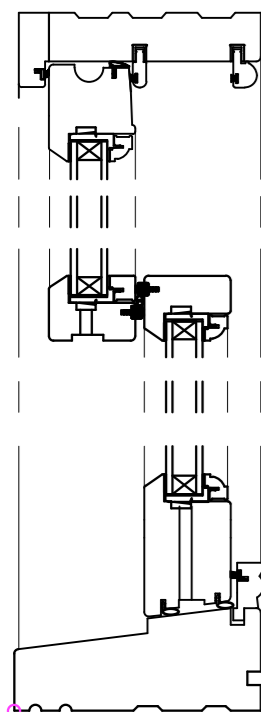


CONSERVATION SPRING SASH WINDOW HEAD & CILL 1:5

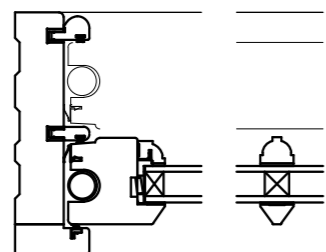


JAMB 1:5
1W1 to 8 + 1W14 & 15


Details

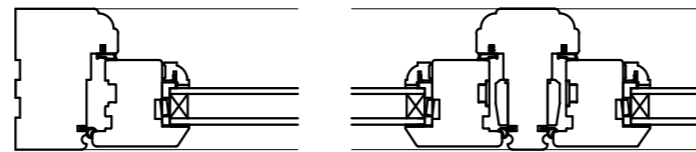

CONSERVATION CASEMENT JAMB 1:5

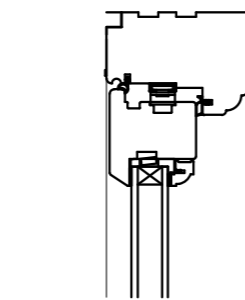

1W09 to 11
CONSERVATION CASEMENT SILL & HEAD 1:5

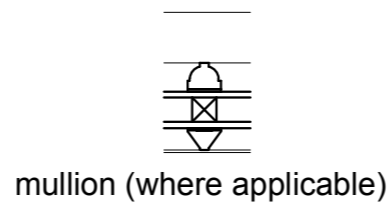

mullion (where applicable)

BROD WIGHT
Architects

8a Baynes Mews --- London --- NW3 5BH

Project Address:
Flat A, 6 Wedderburn Road
London NW3 5QE

www.brodwight.co.uk office@brodwight.co.uk
Tel 020 7722 0810 This drawing is copyright

Drawing Title:
Proposed Replacement Windows

Drawing Ref:
1125-AP03-08

Date
Oct 2022

Scale
1:20 + 1:5@A3