


\* Any information shown in red forms fit out scope of works to be issued in due course and is NOT part of shell and core package.

2	SCALE 1:50 @ A3 <b>Section B-B</b>
---	---------------------------------------

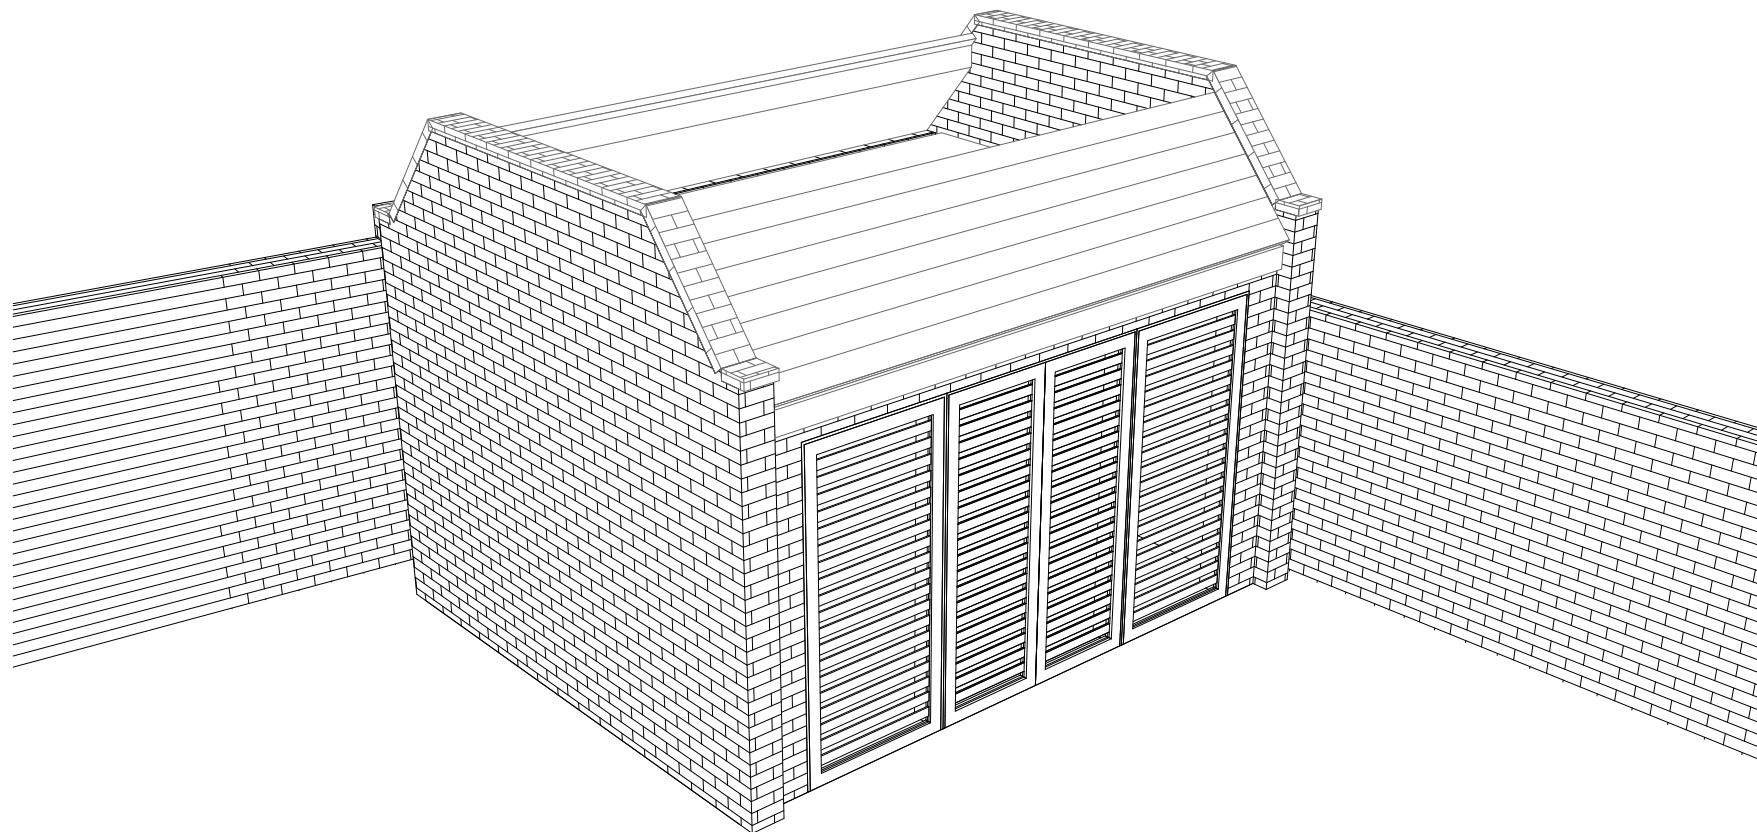

(Project number)DWG number\_Revision:

(0932)0417\_PL01