


**everything now design**

Henry Chesney & Thomas Phillips  
 info@everythingnowdesign.com  
 www.everythingnowdesign.com

Drawing to be read in conjunction with all designers and consultants information.  
 Do not scale from drawing - All dimensions in mm & allow for tolerance.  
 All dimensions to be checked on site. Drawing only to be used for purposes indicated.

**General Notes**  
 Drawings for planning purposes only



- Sheet Notes**
1. Kitchen
  2. Living Area
  3. Loft
  4. Existing aerial array
  5. Existing terrace walls in rendered finish.
  6. 33 Museum Street Existing roof structure, with rendered finish and lead look fibreglass roof.
  7. 50 Great Russell Street, finished in brick, lead and slate.

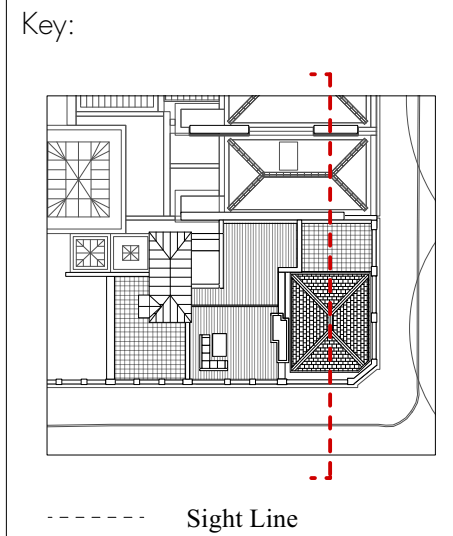

Rev.	Date	Note

Project: 010-  
 Client: Ramin Sabi  
 Site: Flat 3, 34 Museum Street  
 Title: Existing GA Sections B-B  
 Scale: 1:100    Sheet Size: A3    Date: 30/09/2022  
 Drawn by:                      Checked by:                      Approved by:

Job No.	Status	Drawing No. & Revision
010-	Stage 3	GA-302

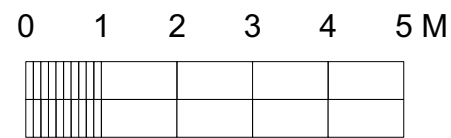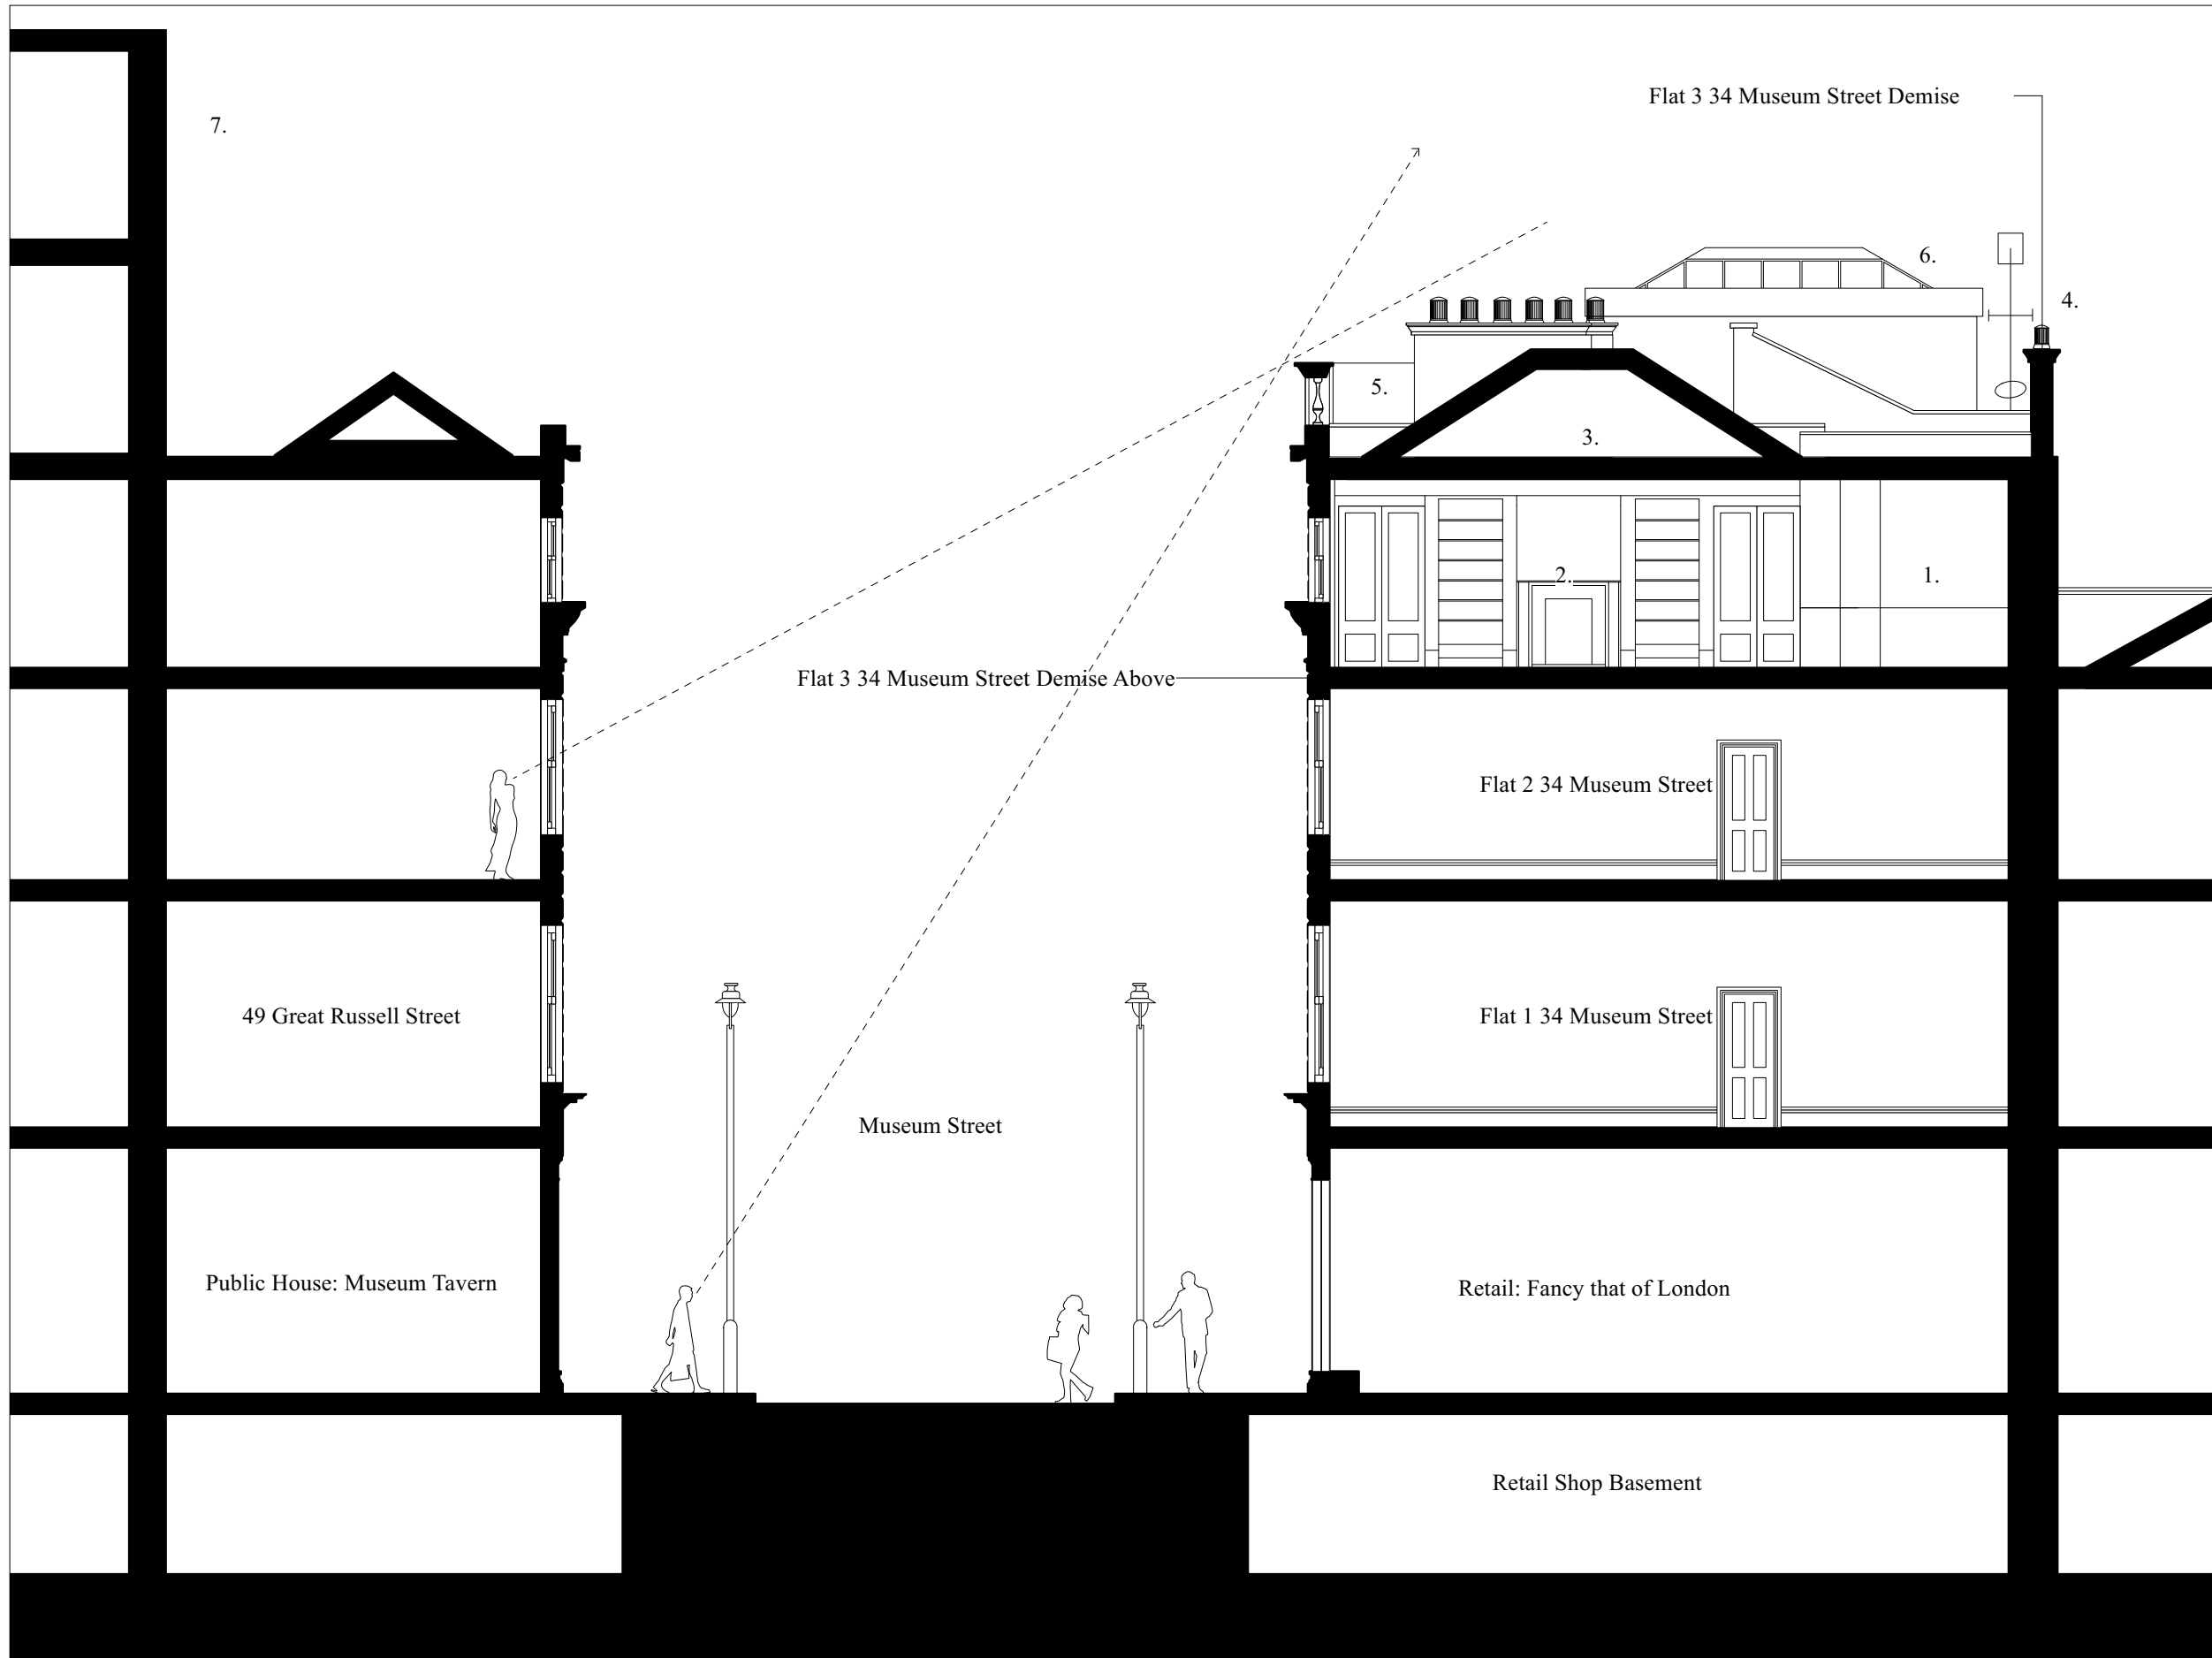

**1** Section B-B  
 Scale: 1:100