


33 Museum Street

Flat 3 34 Museum Street Boundary

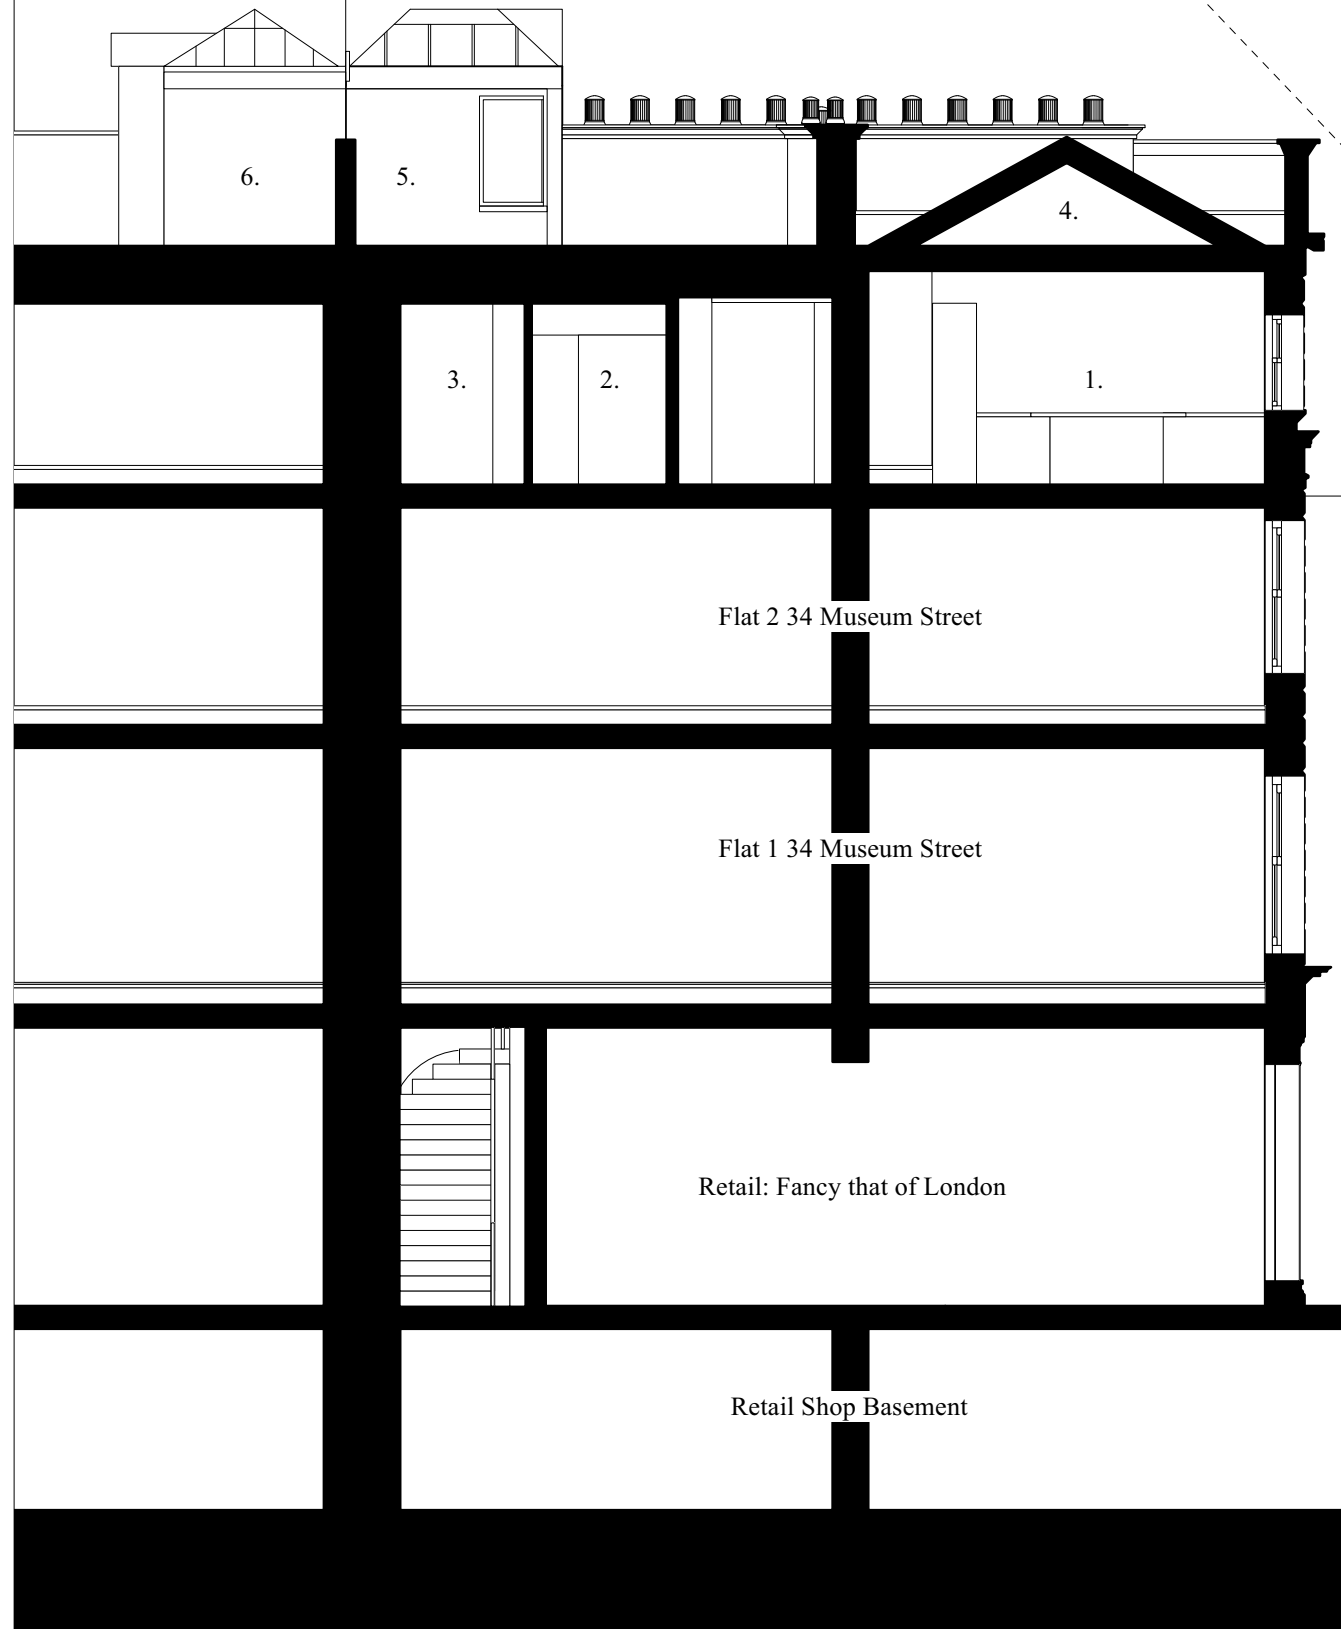


### everything now design

Henry Chesney & Thomas Phillips  
info@everythingnowdesign.com  
www.everythingnowdesign.com

Drawing to be read in conjunction with all designers and consultants information.  
Do not scale from drawing - All dimensions in mm & allow for tolerance.  
All dimensions to be checked on site. Drawing only to be used for purposes indicated.


**General Notes**  
Drawings for planning purposes only

- Sheet Notes**
1. Kitchen
  2. W.C.
  3. Storage
  4. Loft
  5. Proposed rendered structure with timber frame corner window.
  6. 33 Museum Street Existing roof structure, with rendered finish and lead look fibreglass roof.

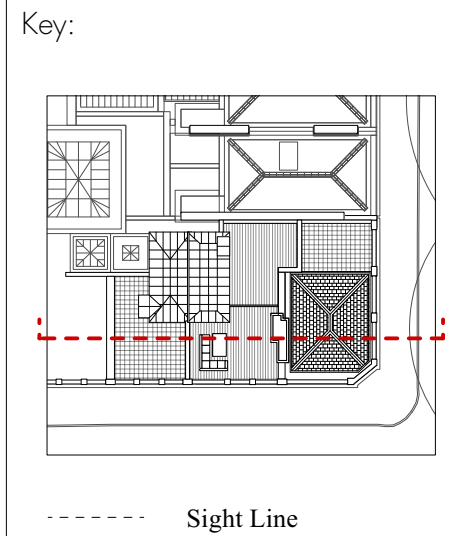

Rev.	Date	Note
Project: 010-		
Client: Ramin Sabi		
Site: Flat 3, 34 Museum Street		
Title: Proposed GA Sections A-A		
Scale: 1:100	Sheet Size: A3	Date: 30/09/2022
Drawn by:	Checked by:	Approved by:
Job No. 010-	Status Stage 3	Drawing No. & Revision GA-304

0 1 2 3 4 5 M

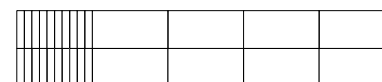

1 Section A-A  
Scale: 1:100