

Drawing to be read in conjunction with all designers and consultants information.  
Do not scale from drawing - All dimensions in mm & allow for tolerance.  
All dimensions to be checked on site. Drawing only to be used for purposes indicated.


General Notes

Drawings for planning purposes only

Sheet Notes



1. 33 Museum Street existing structure with lead look roof and porch protruding.
2. 34 Museum Street existing roof structure - monopitch back, with felt roof concrete capping and rendered finish.
3. Stucco and render finish buildings.
4. Existing plane trees.

Key:

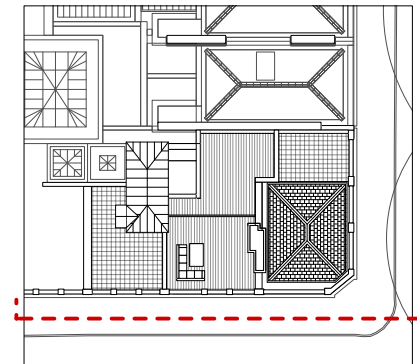

--- Sight Line

Rev.	Date	Note
Project: 010-		
Client: Ramin Sabi		
Site: Flat 3, 34 Museum Street		
Title: Existing GA Elevations		
Scale: 1:200 Sheet Size: A3 Date:30/09/2022		
Drawn by: Checked by: Approved by:		
Job No. 010-	Status Stage 3	Drawing No. & Revision GA-401

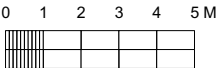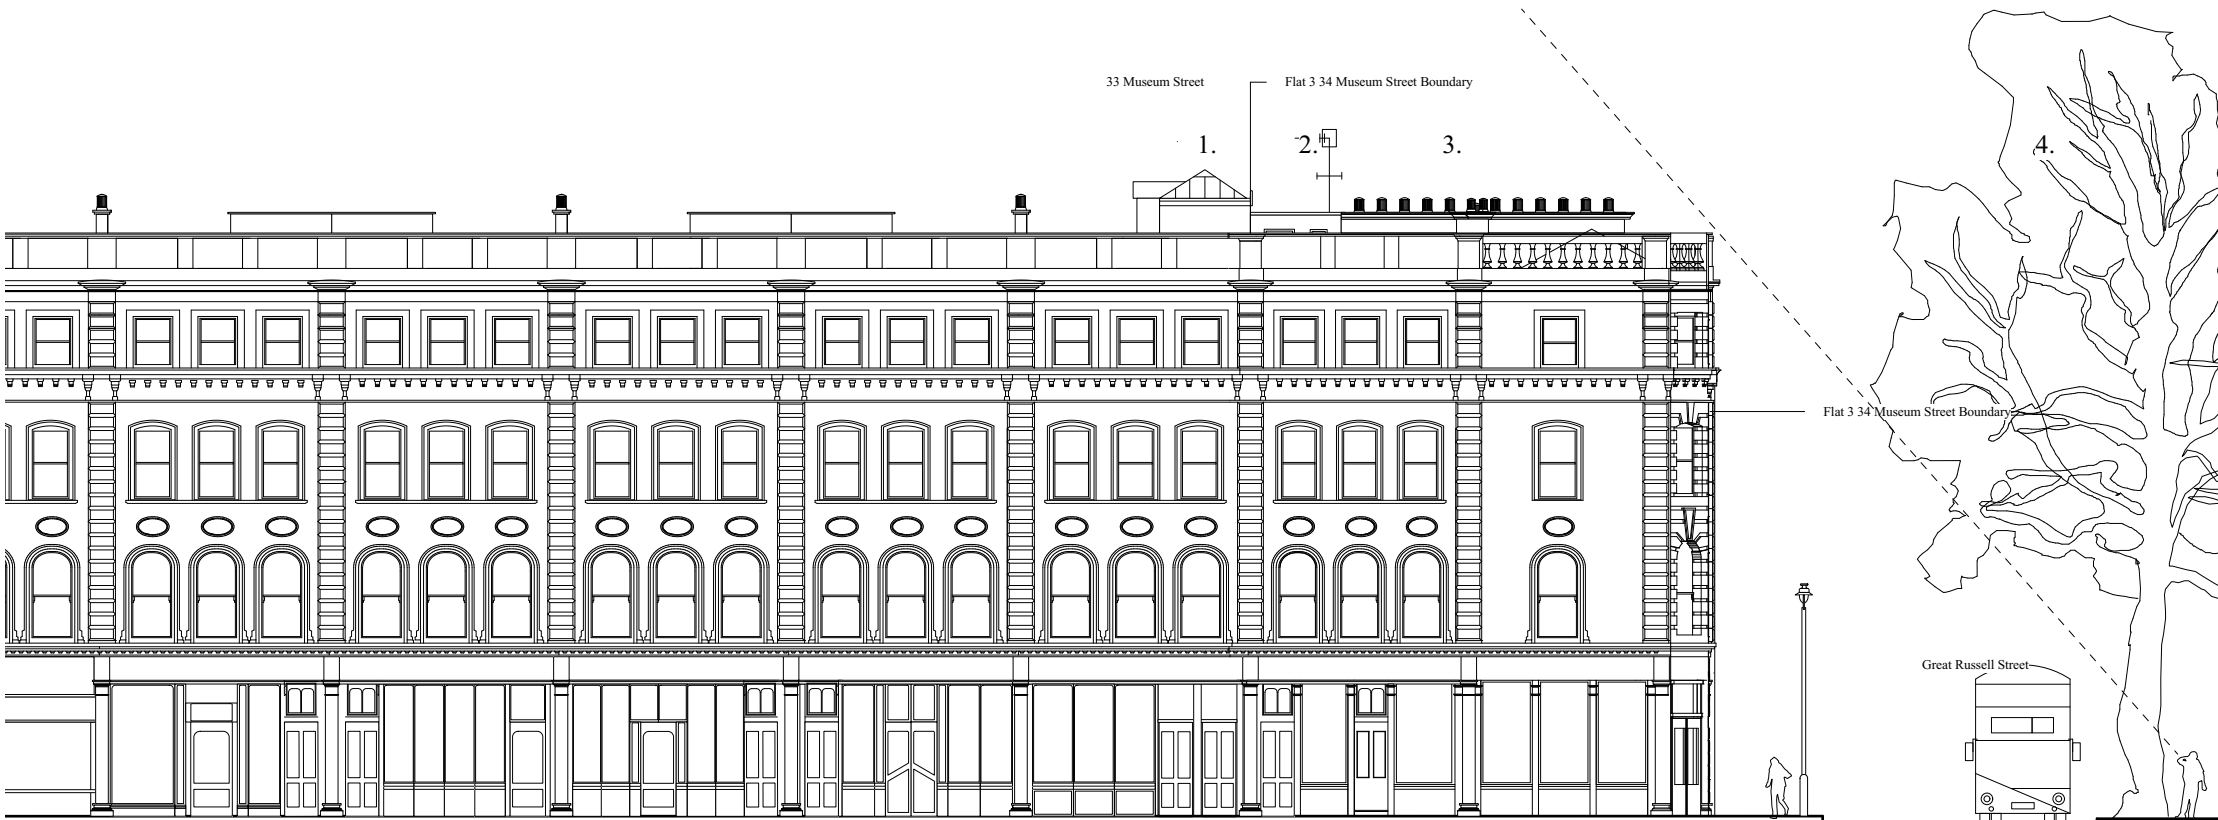

1 Museum Street Elevation  
Scale: 1:200