

Drawing to be read in conjunction with all designers and consultants information.
Do not scale from drawing - All dimensions in mm & allow for tolerance.
All dimensions to be checked on site. Drawing only to be used for purposes indicated.


General Notes

Drawings for planning purposes only

Sheet Notes

1. 33 Museum Street existing structure with lead look roof and porch protruding.
2. 34 Museum Street proposed roof extension with xonc roof, matching the height of the existing neighbour at 33 Museum Street.
3. Stucco and render finish buildings.
4. Existing plane trees.

Key:

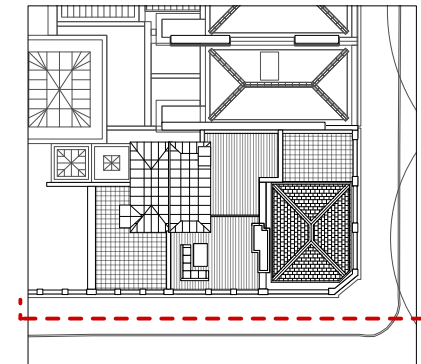

--- Sight Line

Rev.	Date	Note
------	------	------

Project: 010-

Client: Ramin Sabi



Site: Flat 3, 34 Museum Street

Title: Proposed GA Elevations

Scale: 1:200 Sheet Size: A3 Date:30/09/2022

Drawn by: Checked by: Approved by:

Job No.	Status	Drawing No. & Revision
010-	Stage 3	GA-403

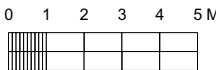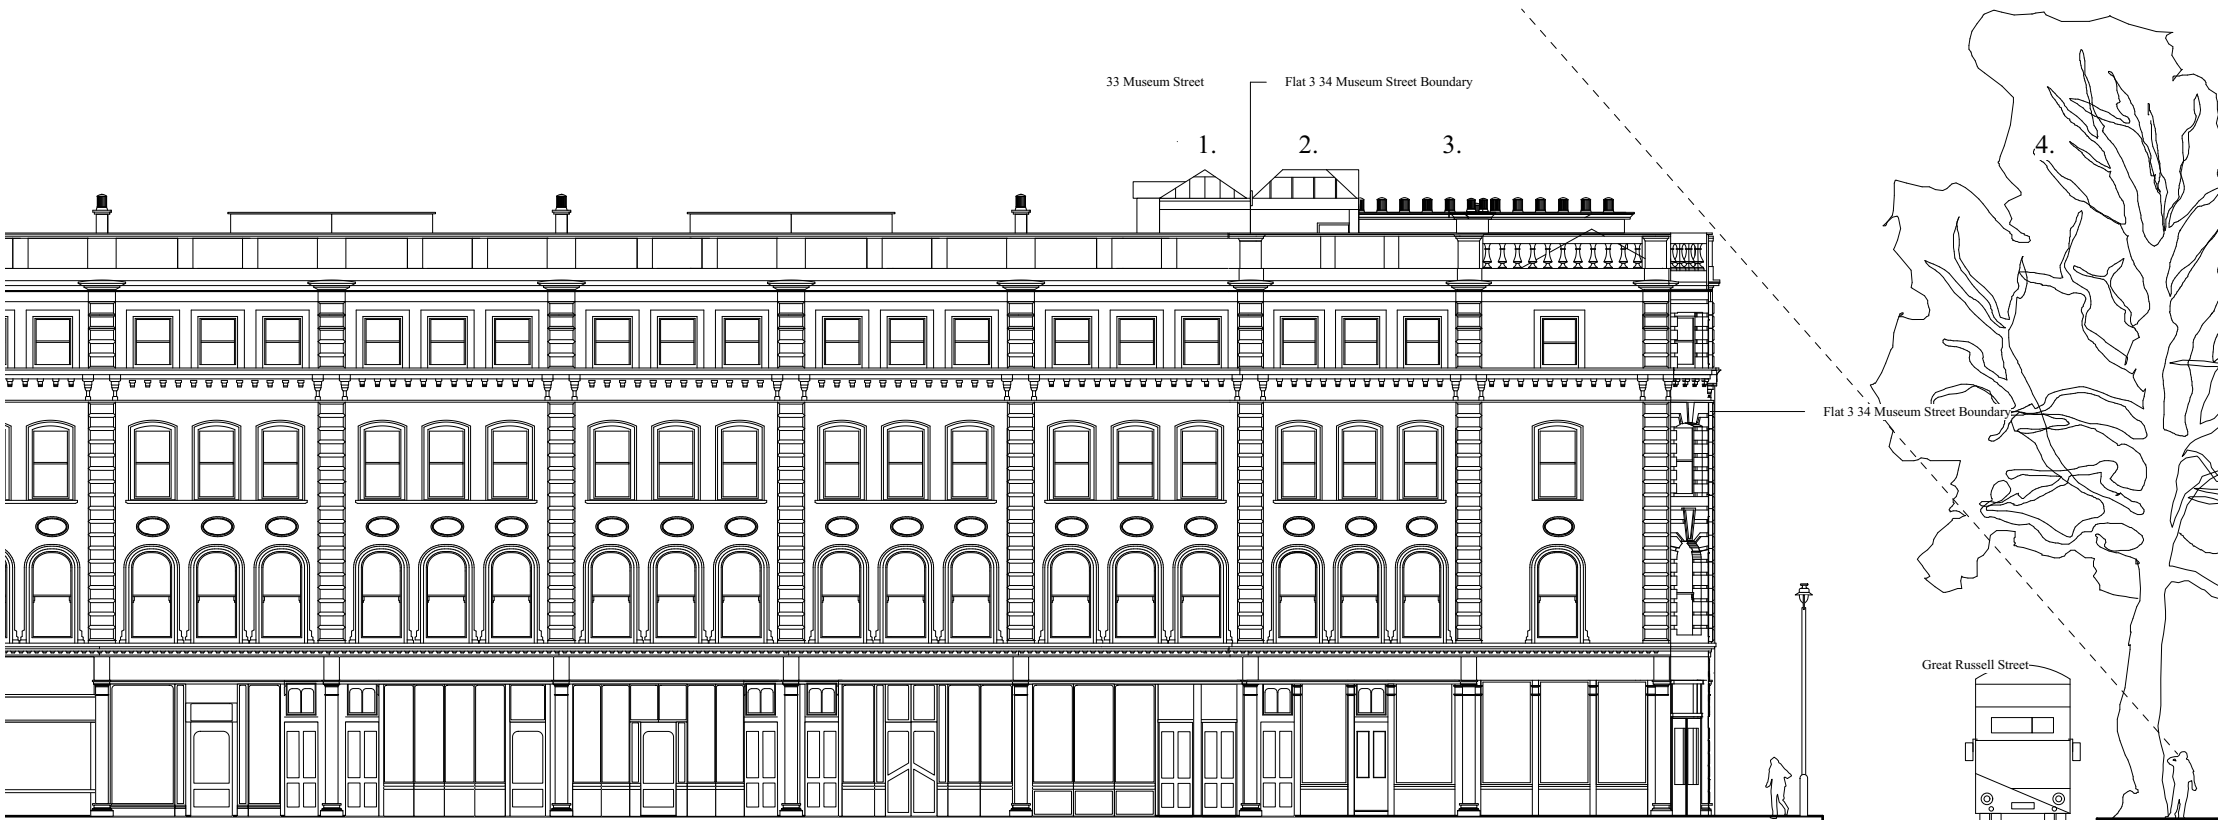

1

Museum Street Elevation
Scale: 1:200