


Site Location Plan

Scale: 1:1250

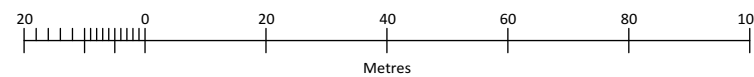

Project:
P7580 FORMER SOUL STORE
34 KILBURN HIGH ROAD
KILBURN, LONDON NW6 5UA

Client:
JD WETHERSPOON PLC

Drawing:
SITE LOCATION PLAN

Drg no:
2021-056- 001 PL rev

Drawn by: PK Checked by: FB

Date: Jan 22

Scale: 1:1250@A3

LBF Architects

The Sail Loft, Limehouse Court, 3-11 Dod Street, London E14 7EQ - Tel: 020 7536 2100
initial.surname@lbfarchitects.co.uk www.lbfarchitects.co.uk