



DATUM 100.00m

NO CHANGES

BROD WIGHT
Architects
 8a Baynes Mews --- London --- NW3 5BH

Flat 4, Oakhill House
 Oakhill Park, NW3 7LP


www.brodwight.co.uk office@brodwight.co.uk
 Tel 020 7722 0810 This drawing is copyright

Drawing Title:

Proposed SW Side Elevation

Drawing Ref:
1127-AP06

Date September 2022 Scale 1:100 @ A3 / 1:50 @ A1

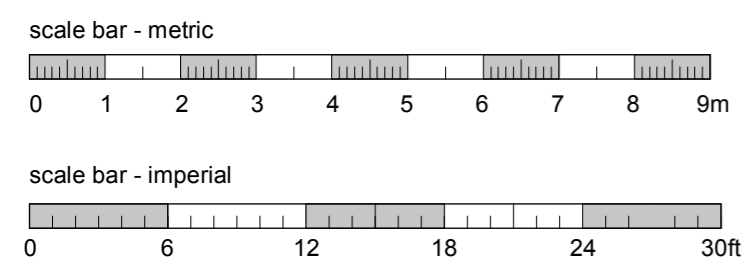

	Existing Walls
	Proposed/New Walls
	Existing Walls to be removed