

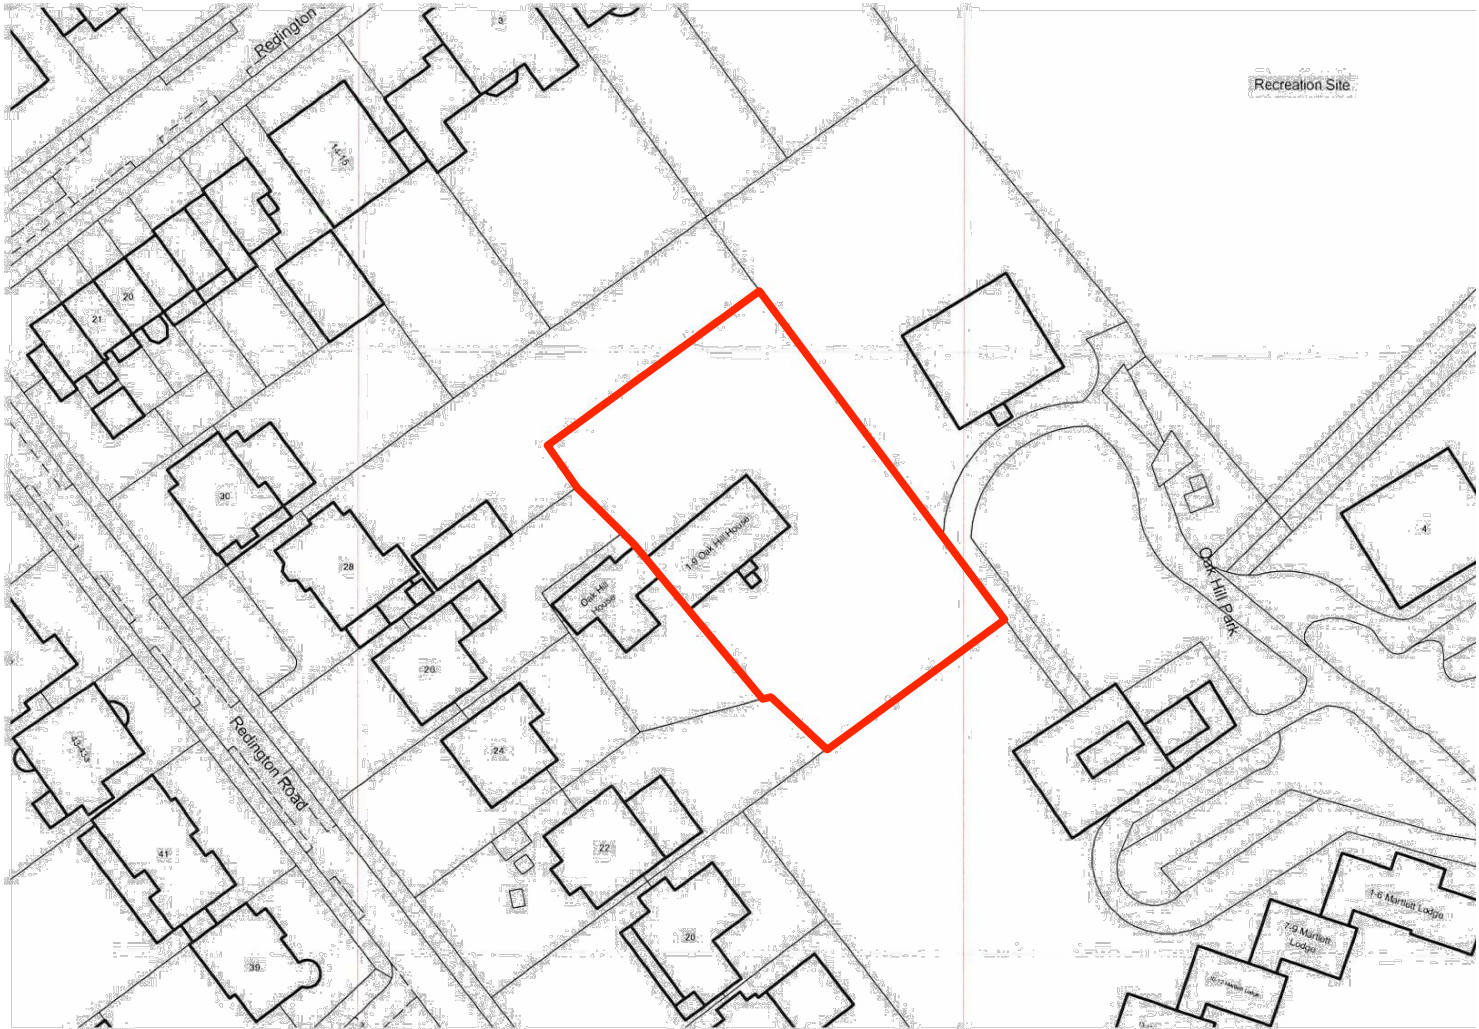


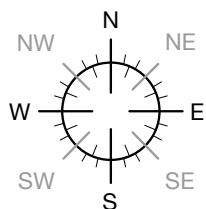

Site Area = 2768 sq.m

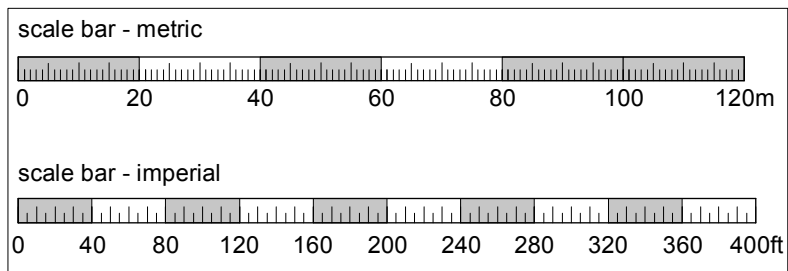

Flat 4, Oakhill House
Oakhill Park, NW3 7LP
Location Plan

1127-S09

Scale 1:1250@A4

BROD WIGHT
Architects
8a Baynes Mews --- London --- NW3 5BH

www.brodwight.co.uk office@brodwight.co.uk
Tel 020 7722 0810 This drawing is copyright