
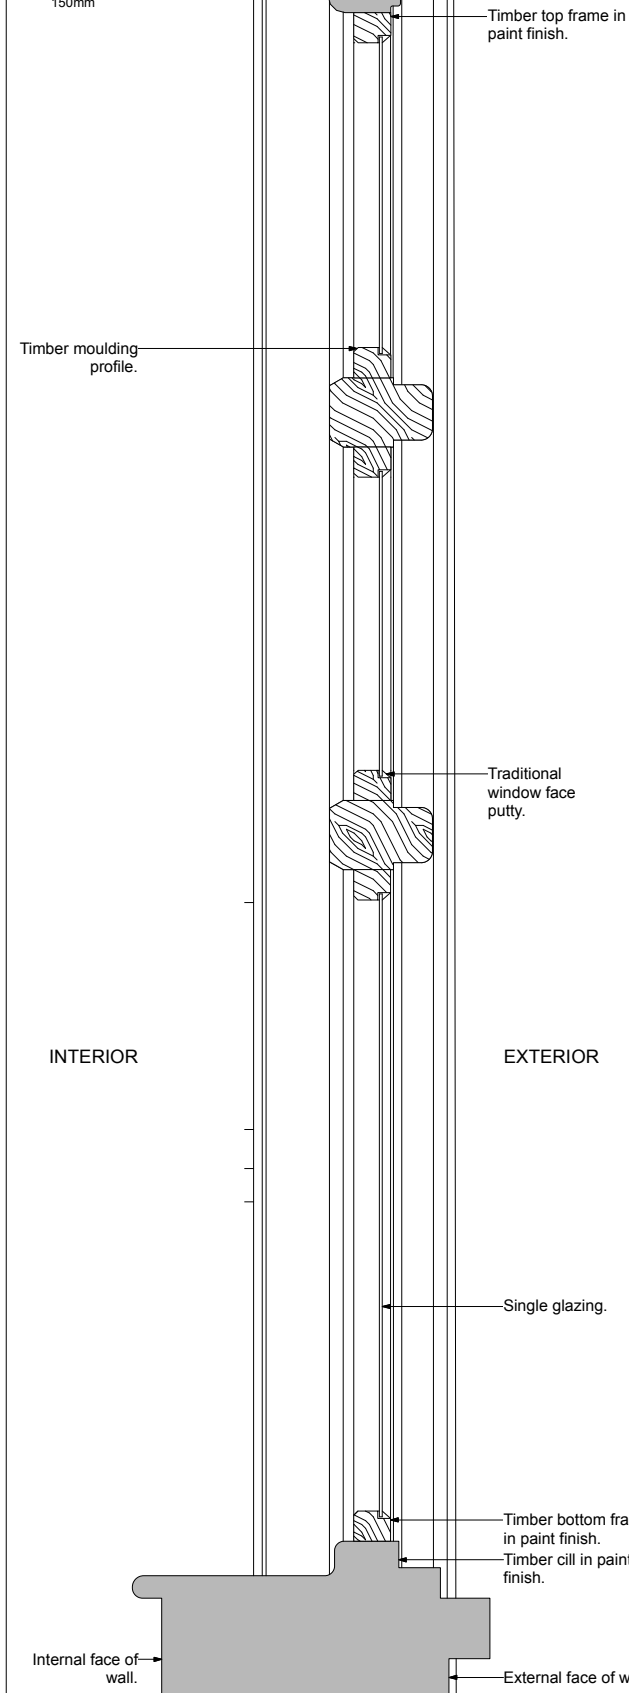


Scale bar 1:10 @A3  
 50 100 150mm  
 50  
 100  
 150mm

VIEW FROM EXTERIOR

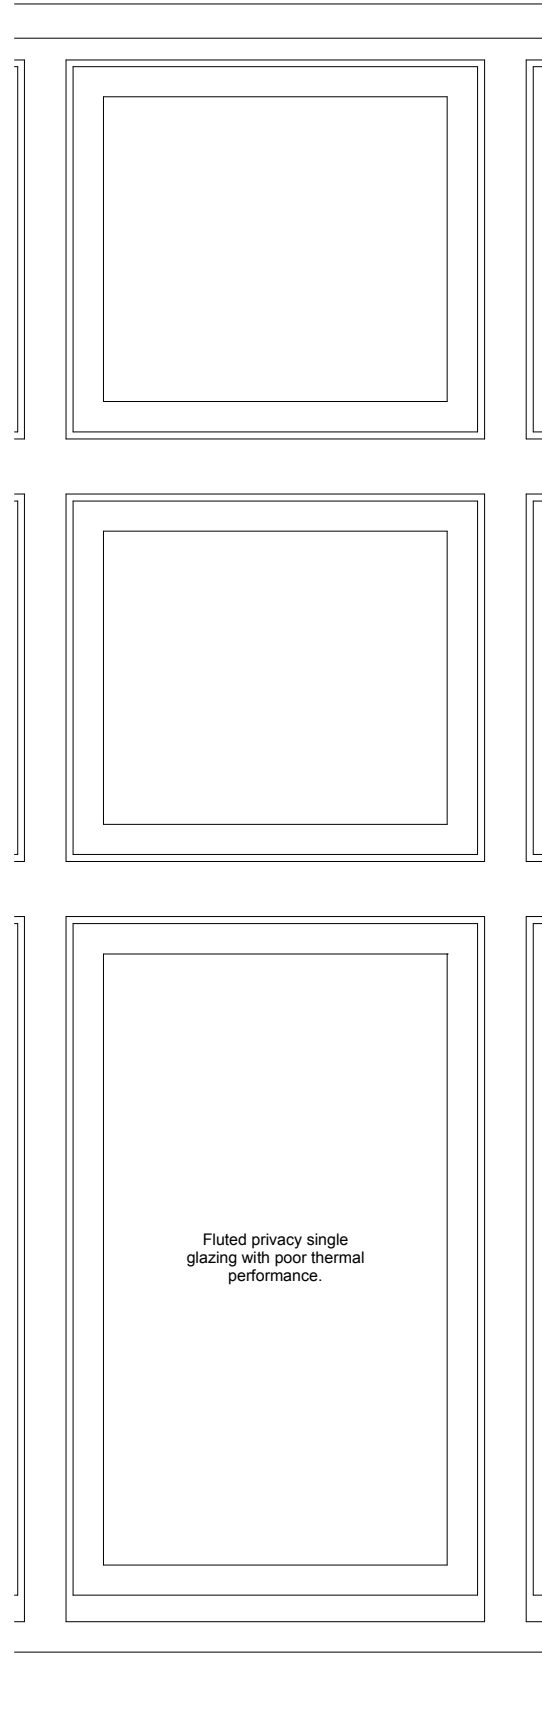

INTERIOR


EXTERIOR

Fluted privacy single glazing with poor thermal performance.

1 EXISTING DETAILED SECTION  
 Scale 1:10 @ A3


2 EXISTING DETAILED ELEVATION  
 Scale 1:10 @ A3

6 EXISTING SIDE ELEVATION  
 Scale 1:100 @ A3

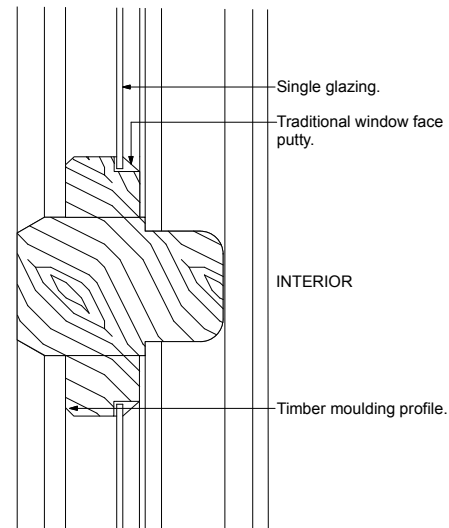

3 EXISTING WINDOW MOULDING DETAIL  
 Scale 1:5 @ A3

Scale bar 1:5 @A3  
 0 50 100 150mm

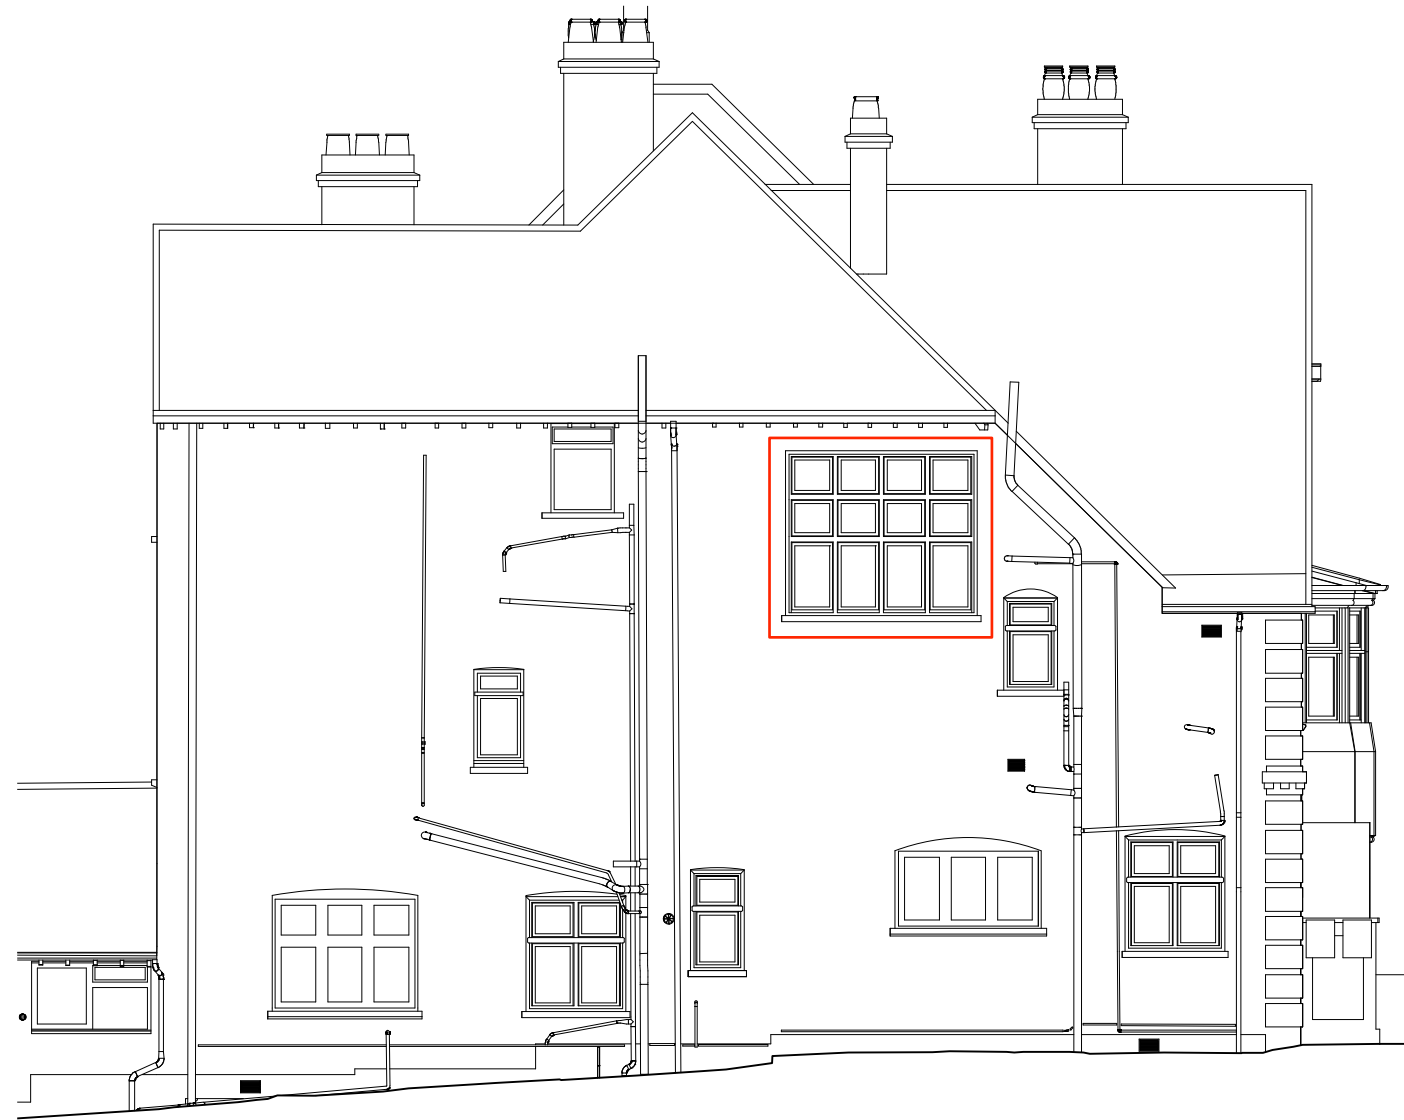

4 EXISTING SIDE ELEVATION



5 EXISTING INTERNAL PHOTO

P1 14.10.22 issued for Planning  
 rev 0001 1 note  
 do not scale drawing copyright © architects ltd

PLANNING

**tfa** ARCHITECTS  
 250 Kennington Lane  
 London SE11 5RD  
 t: 020 7091 9800  
 f: 020 7091 9830  
 office@tfa.co.uk  
 www.tfa.co.uk

project  
 25 OAKHILL AVENUE  
 LONDON NW3 7RD

drawing  
 EXISTING SIDE ELEVATION  
 WINDOW DETAILS

date 04.10.22 dep no 253 123  
 scale 1:10 @ A3 rev P1