


1m 2 3 4 5m
 1m
 2
 3
 4
 5m

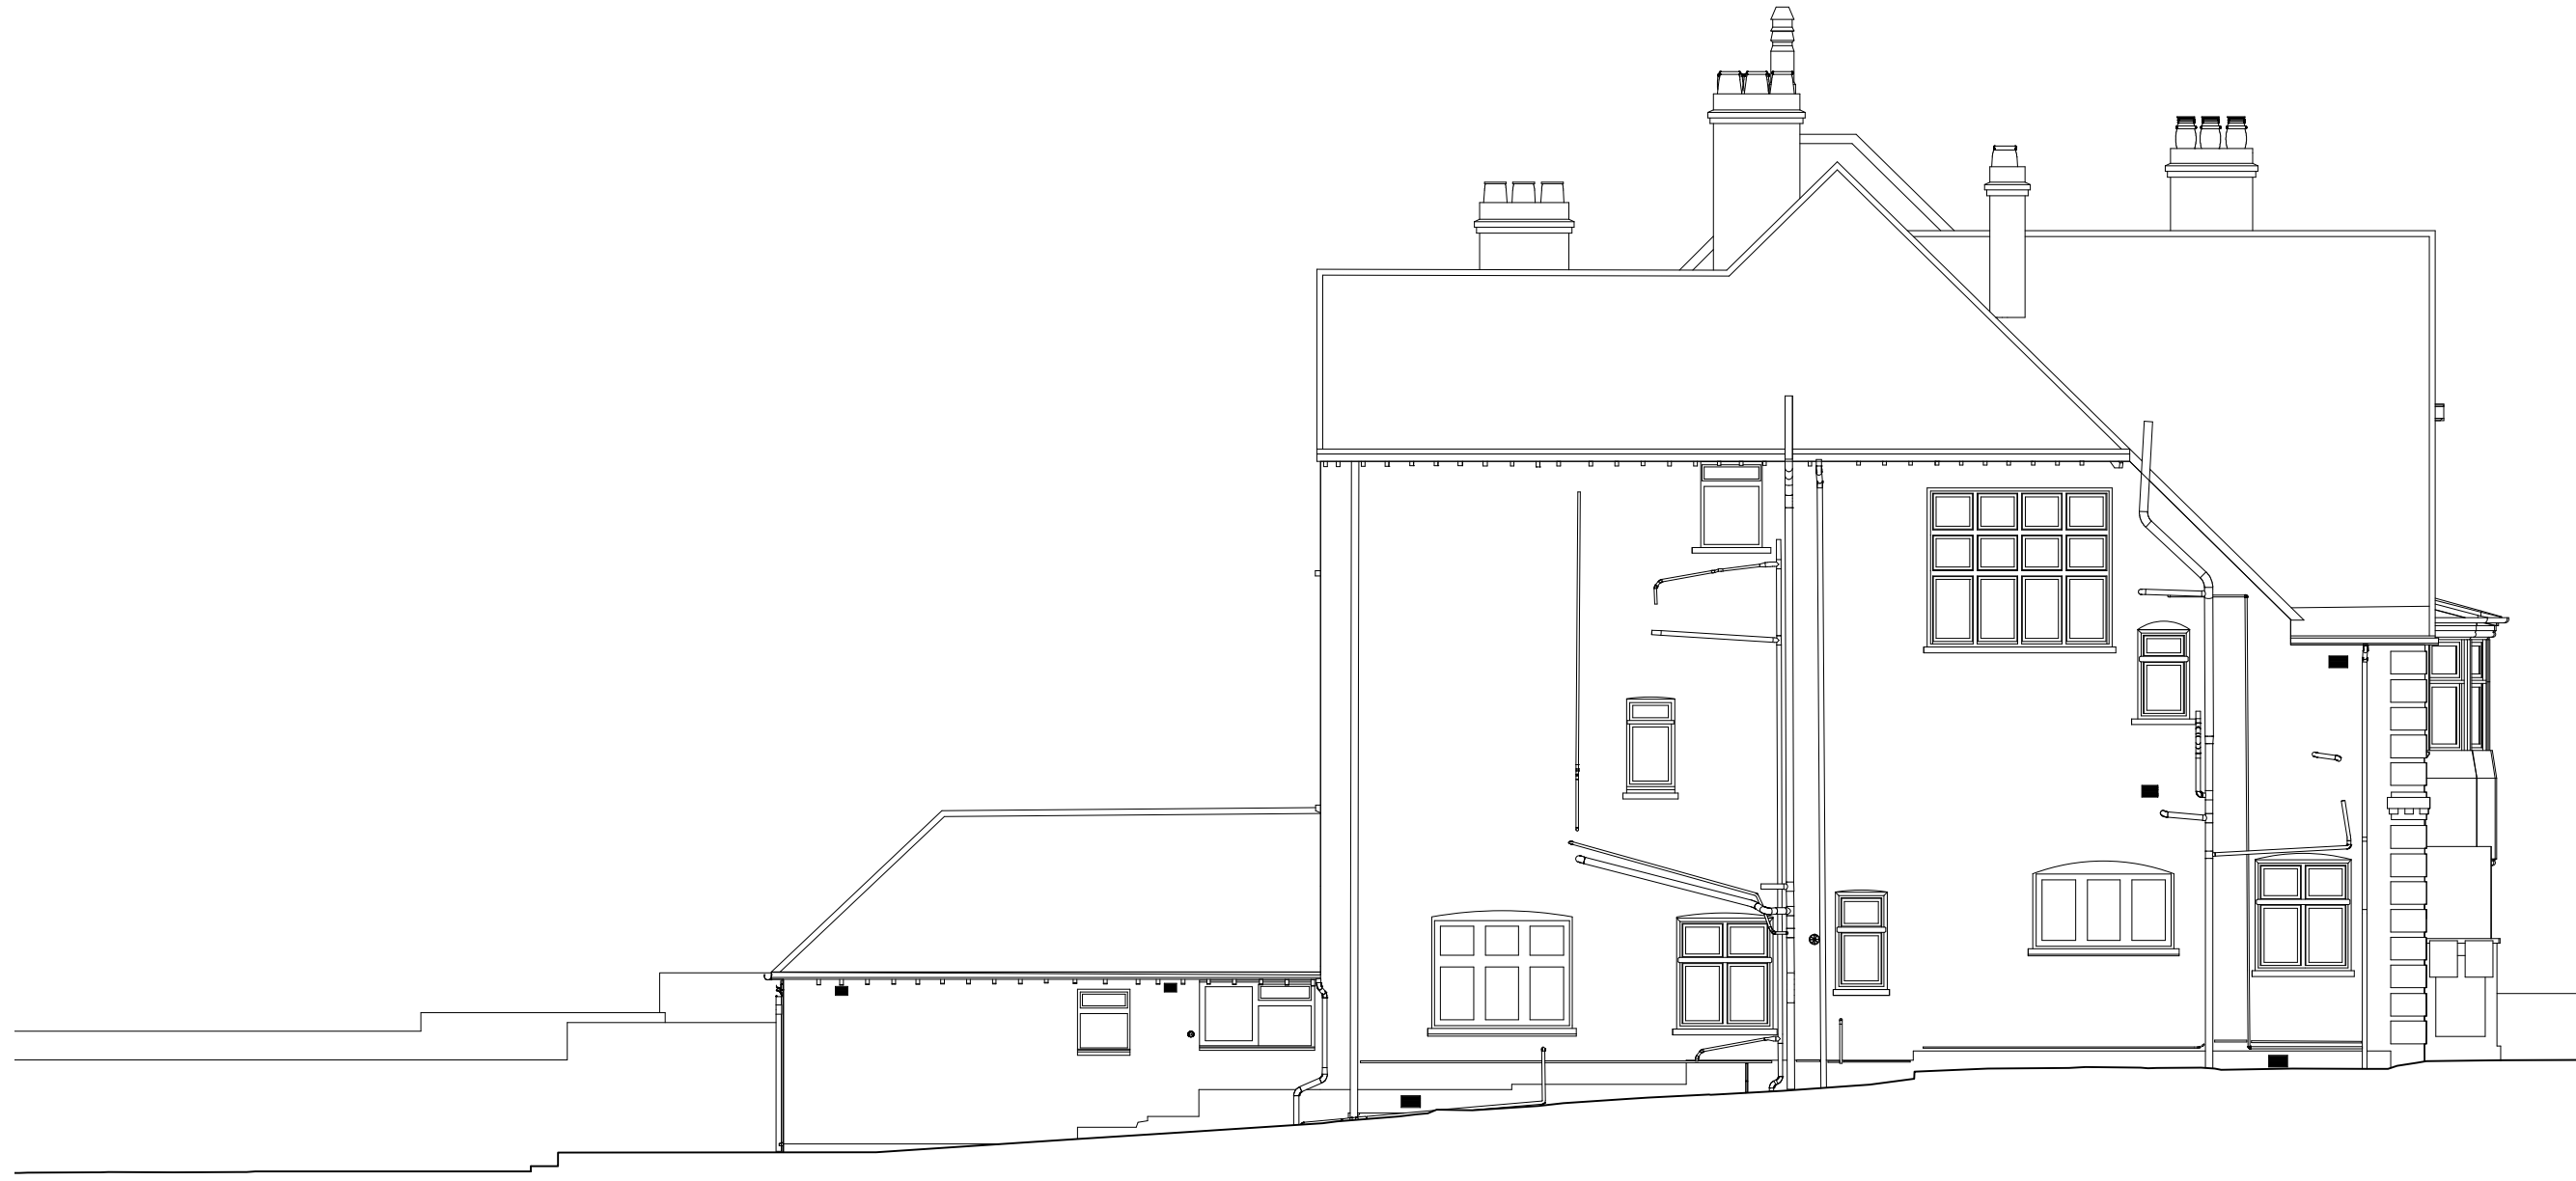

1 EXISTING SIDE ELEVATION
 1:100 @ A3

P1 12.10.21 issued for Planning
 rev 1 date 1 note
 do not scale drawing copyright of architects ltd

PLANNING

lff ARCHITECTS
 250 kennington lane
 london SE11 5RD
 t: 020 7091 9800
 f: 020 7091 9830
 office@lffa.co.uk
 www.lffa.co.uk

project
 25 OAKHILL AVENUE
 LONDON NW3 7RD

drawing
 EXISTING SIDE ELEVATION

date 10.12.21	dep no 253 022
scale 1:100 @ A3	rev P1