


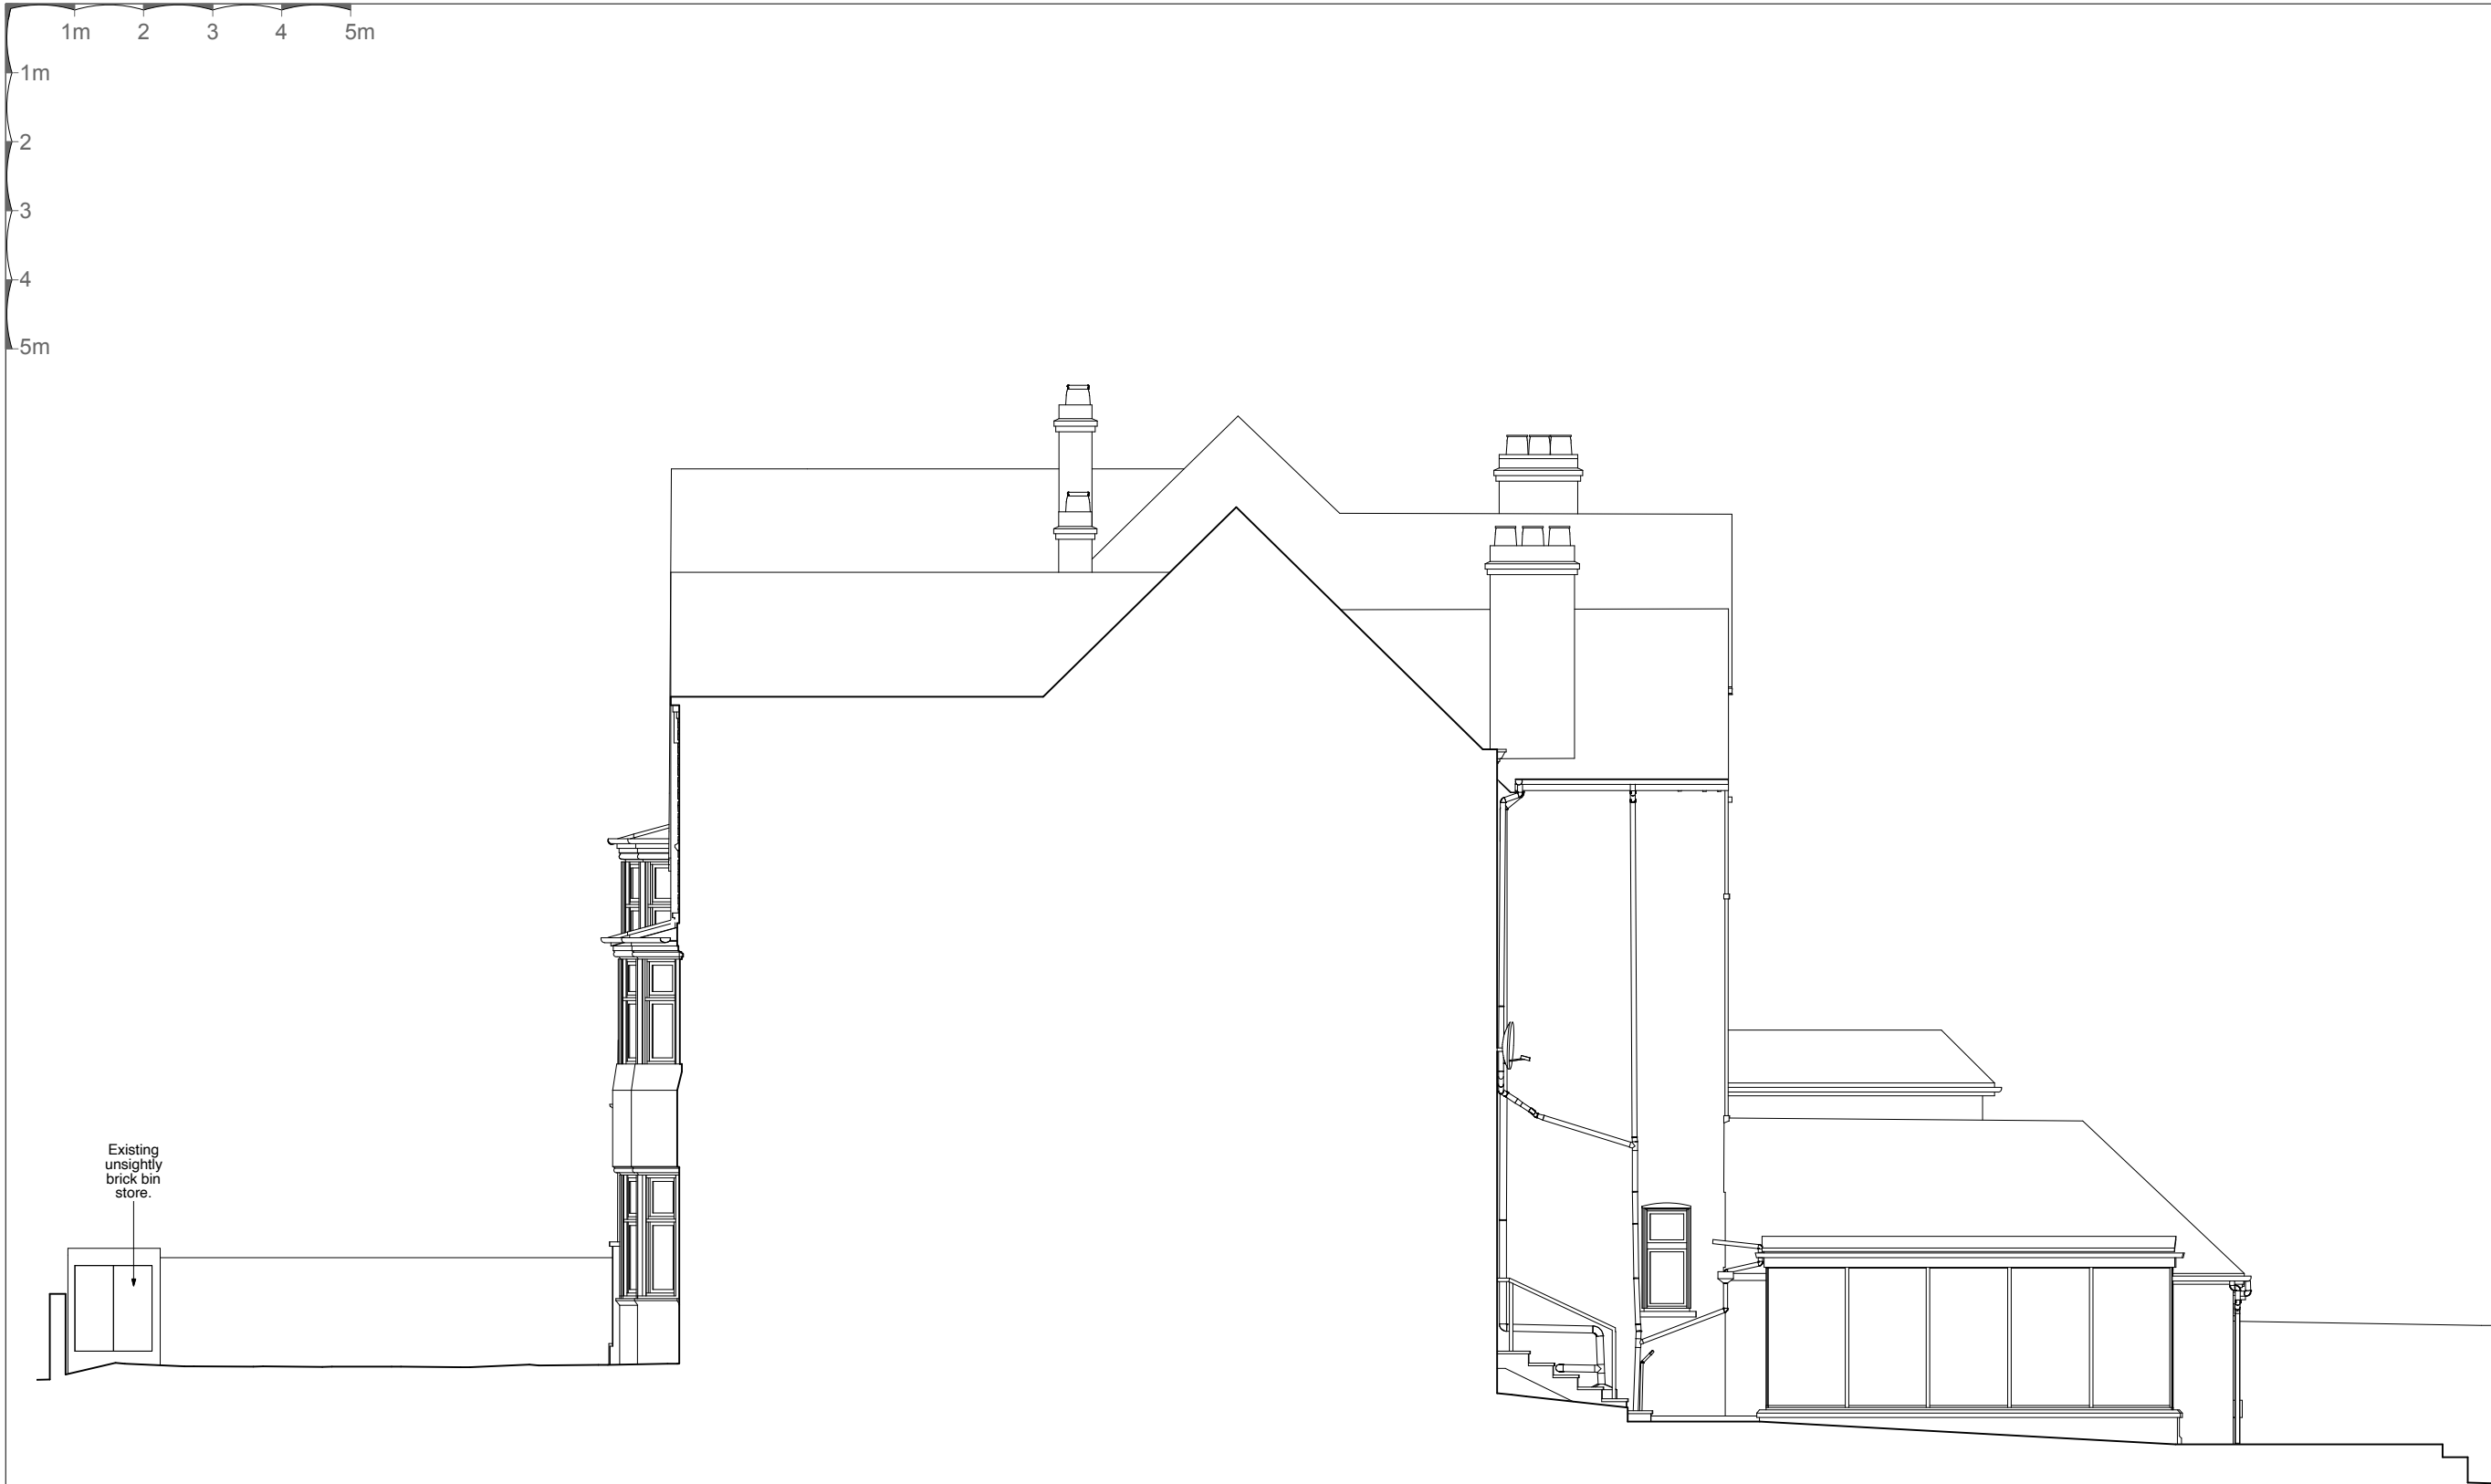

1 EXISTING SIDE ELEVATION
1:100 @ A3

P1	12.10.22	issued for Planning
rev	date	note
do not scale drawing		copyright tff architects ltd
PLANNING		
tff architects		
250 kennington lane london SE11 5RD t: 020 7091 9800 f: 020 7091 9830 office@tffa.co.uk www.tffa.co.uk		
project 25 OAKHILL AVENUE LONDON NW3 7RD		
drawing EXISTING SIDE ELEVATION		
date 10.12.21	drawn no 253 023	rev P1
scale 1:100 @ A3		