



1m 2 3 4 5m  
 1m  
 2  
 3  
 4  
 5m

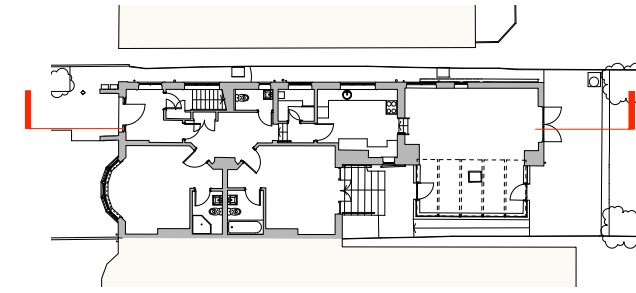

2 KEY PLAN  
 1:400 @ A3

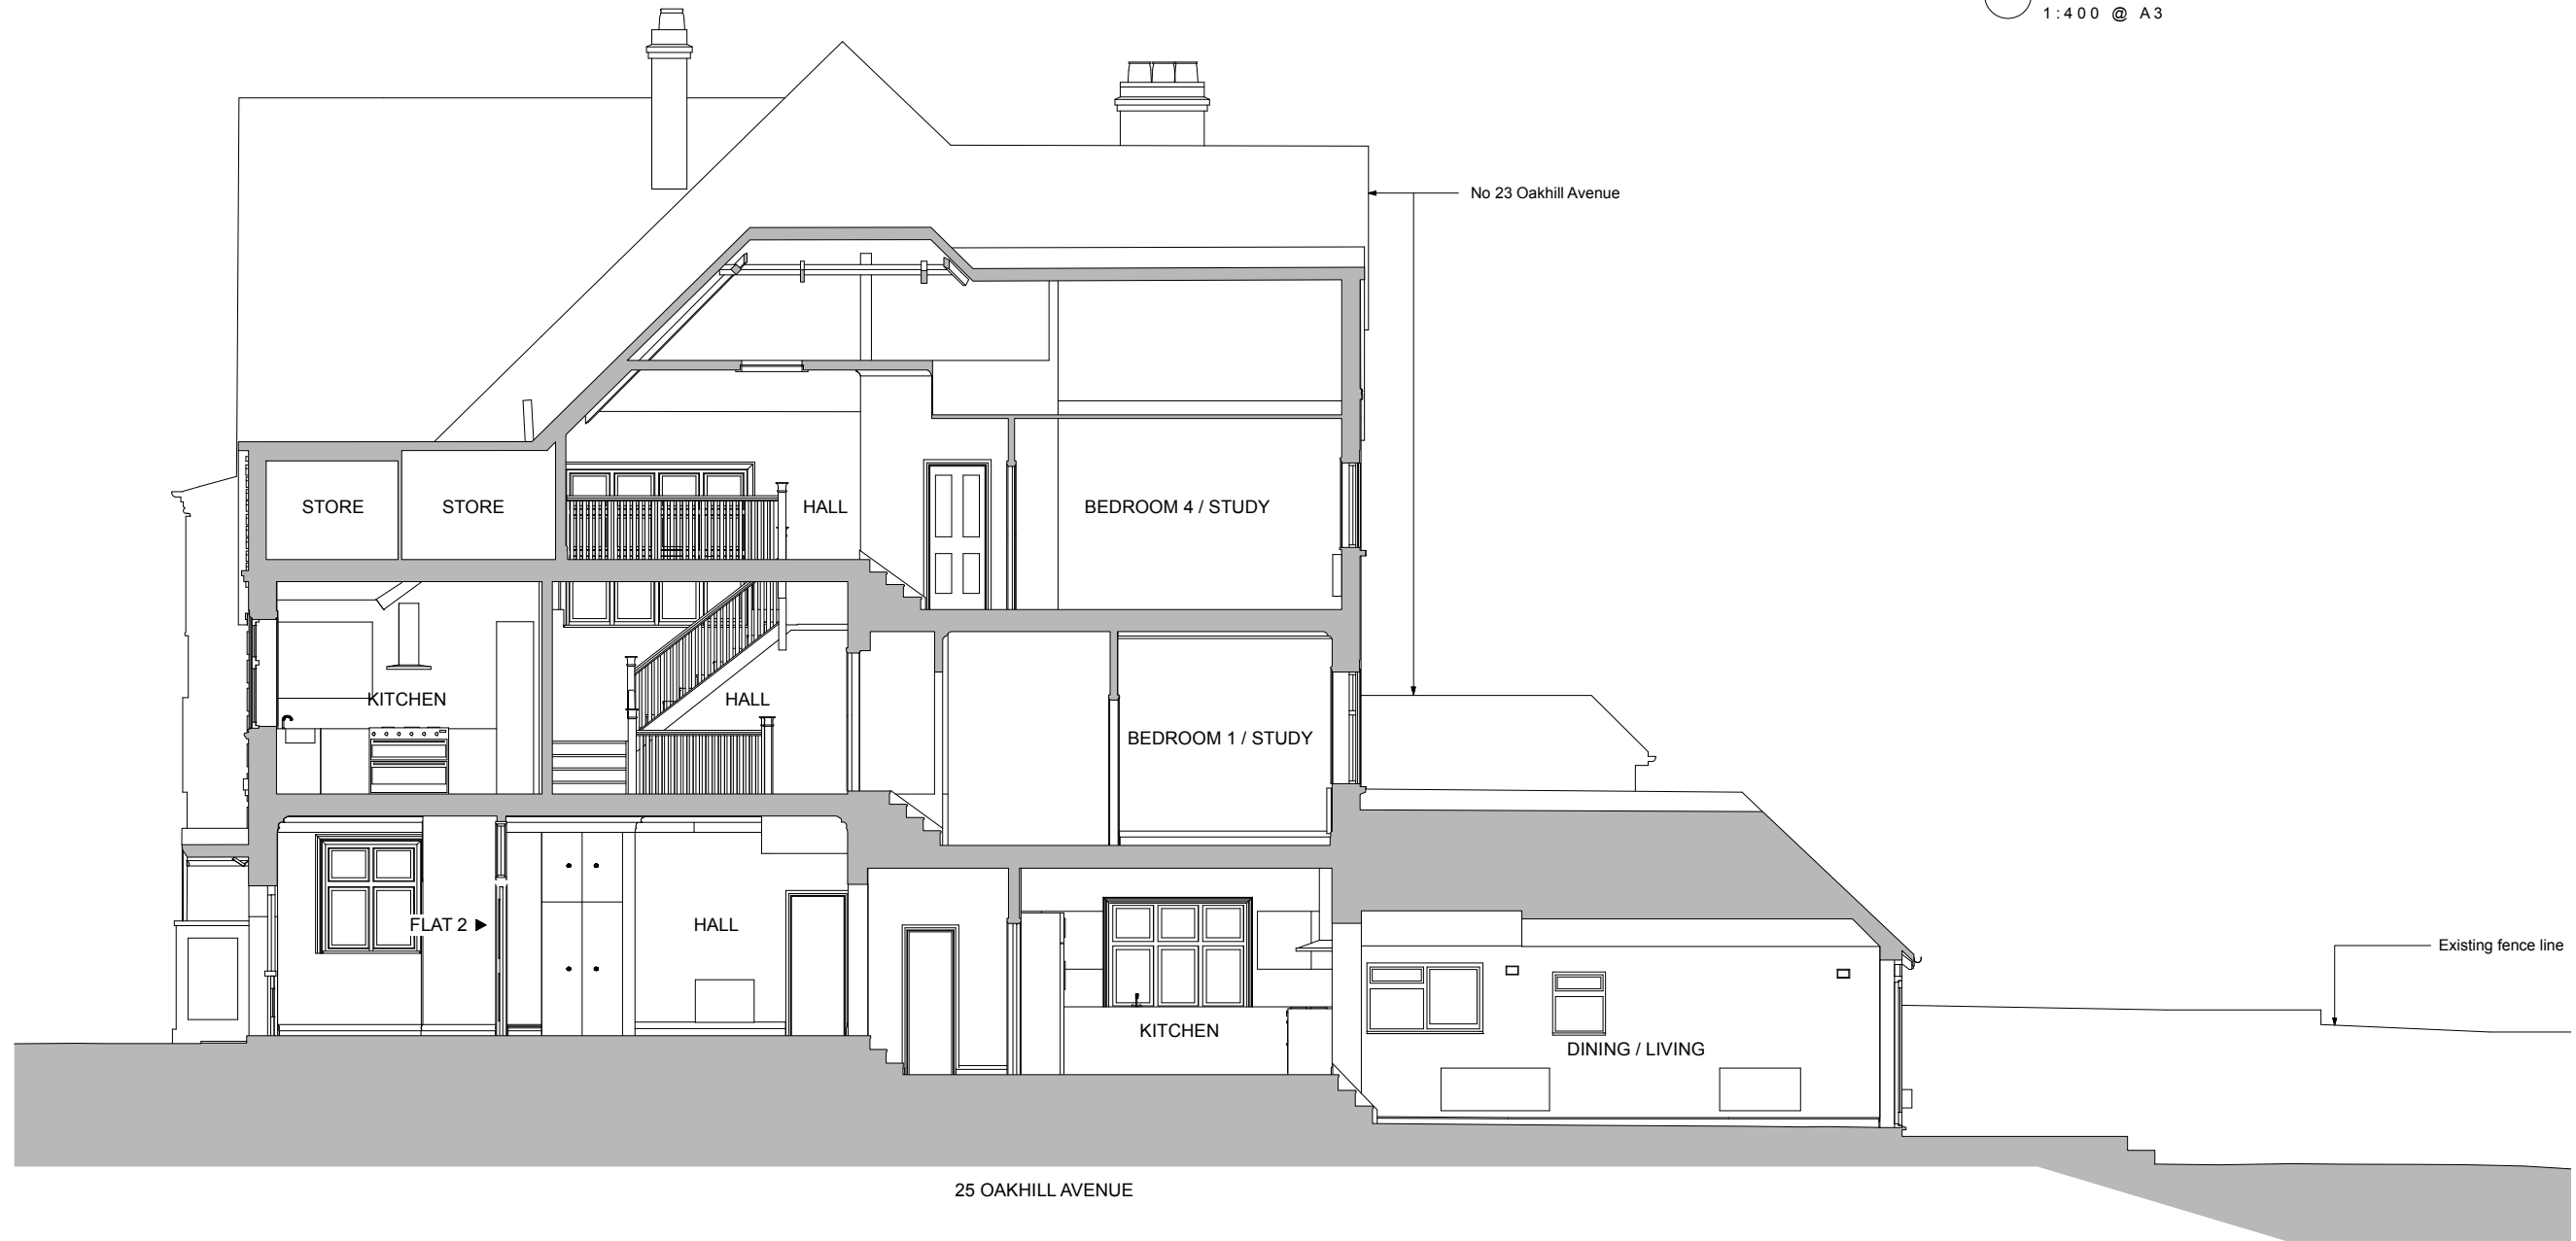

BB EXISTING SECTION BB  
 1:100 @ A3

P1 12.10.21 issued for Planning  
 rev 1 date 1 note  
 do not scale drawing copyright of architects ltd

PLANNING

**tfa** ARCHITECTS  
 250 Kennington Lane  
 London SE11 5RD  
 t: 020 7091 9800  
 f: 020 7091 9830  
 office@tfa.co.uk  
 www.tfa.co.uk

project  
 25 OAKHILL AVENUE  
 LONDON NW3 7RD

drawing  
 EXISTING SECTION BB

date 10.12.21 dwp no 253 031  
 scale 1:100 @ A3 rev P1