



1m 2 3 4 5m
1m
2
3
4
5m

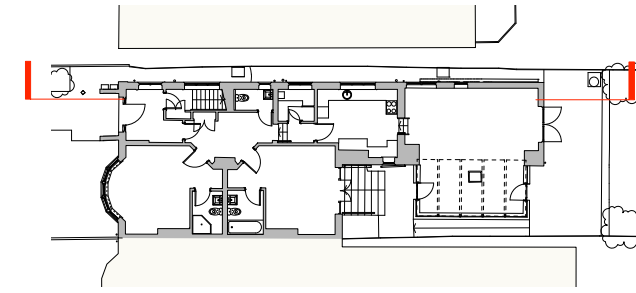

2 KEY PLAN
1:400 @ A3

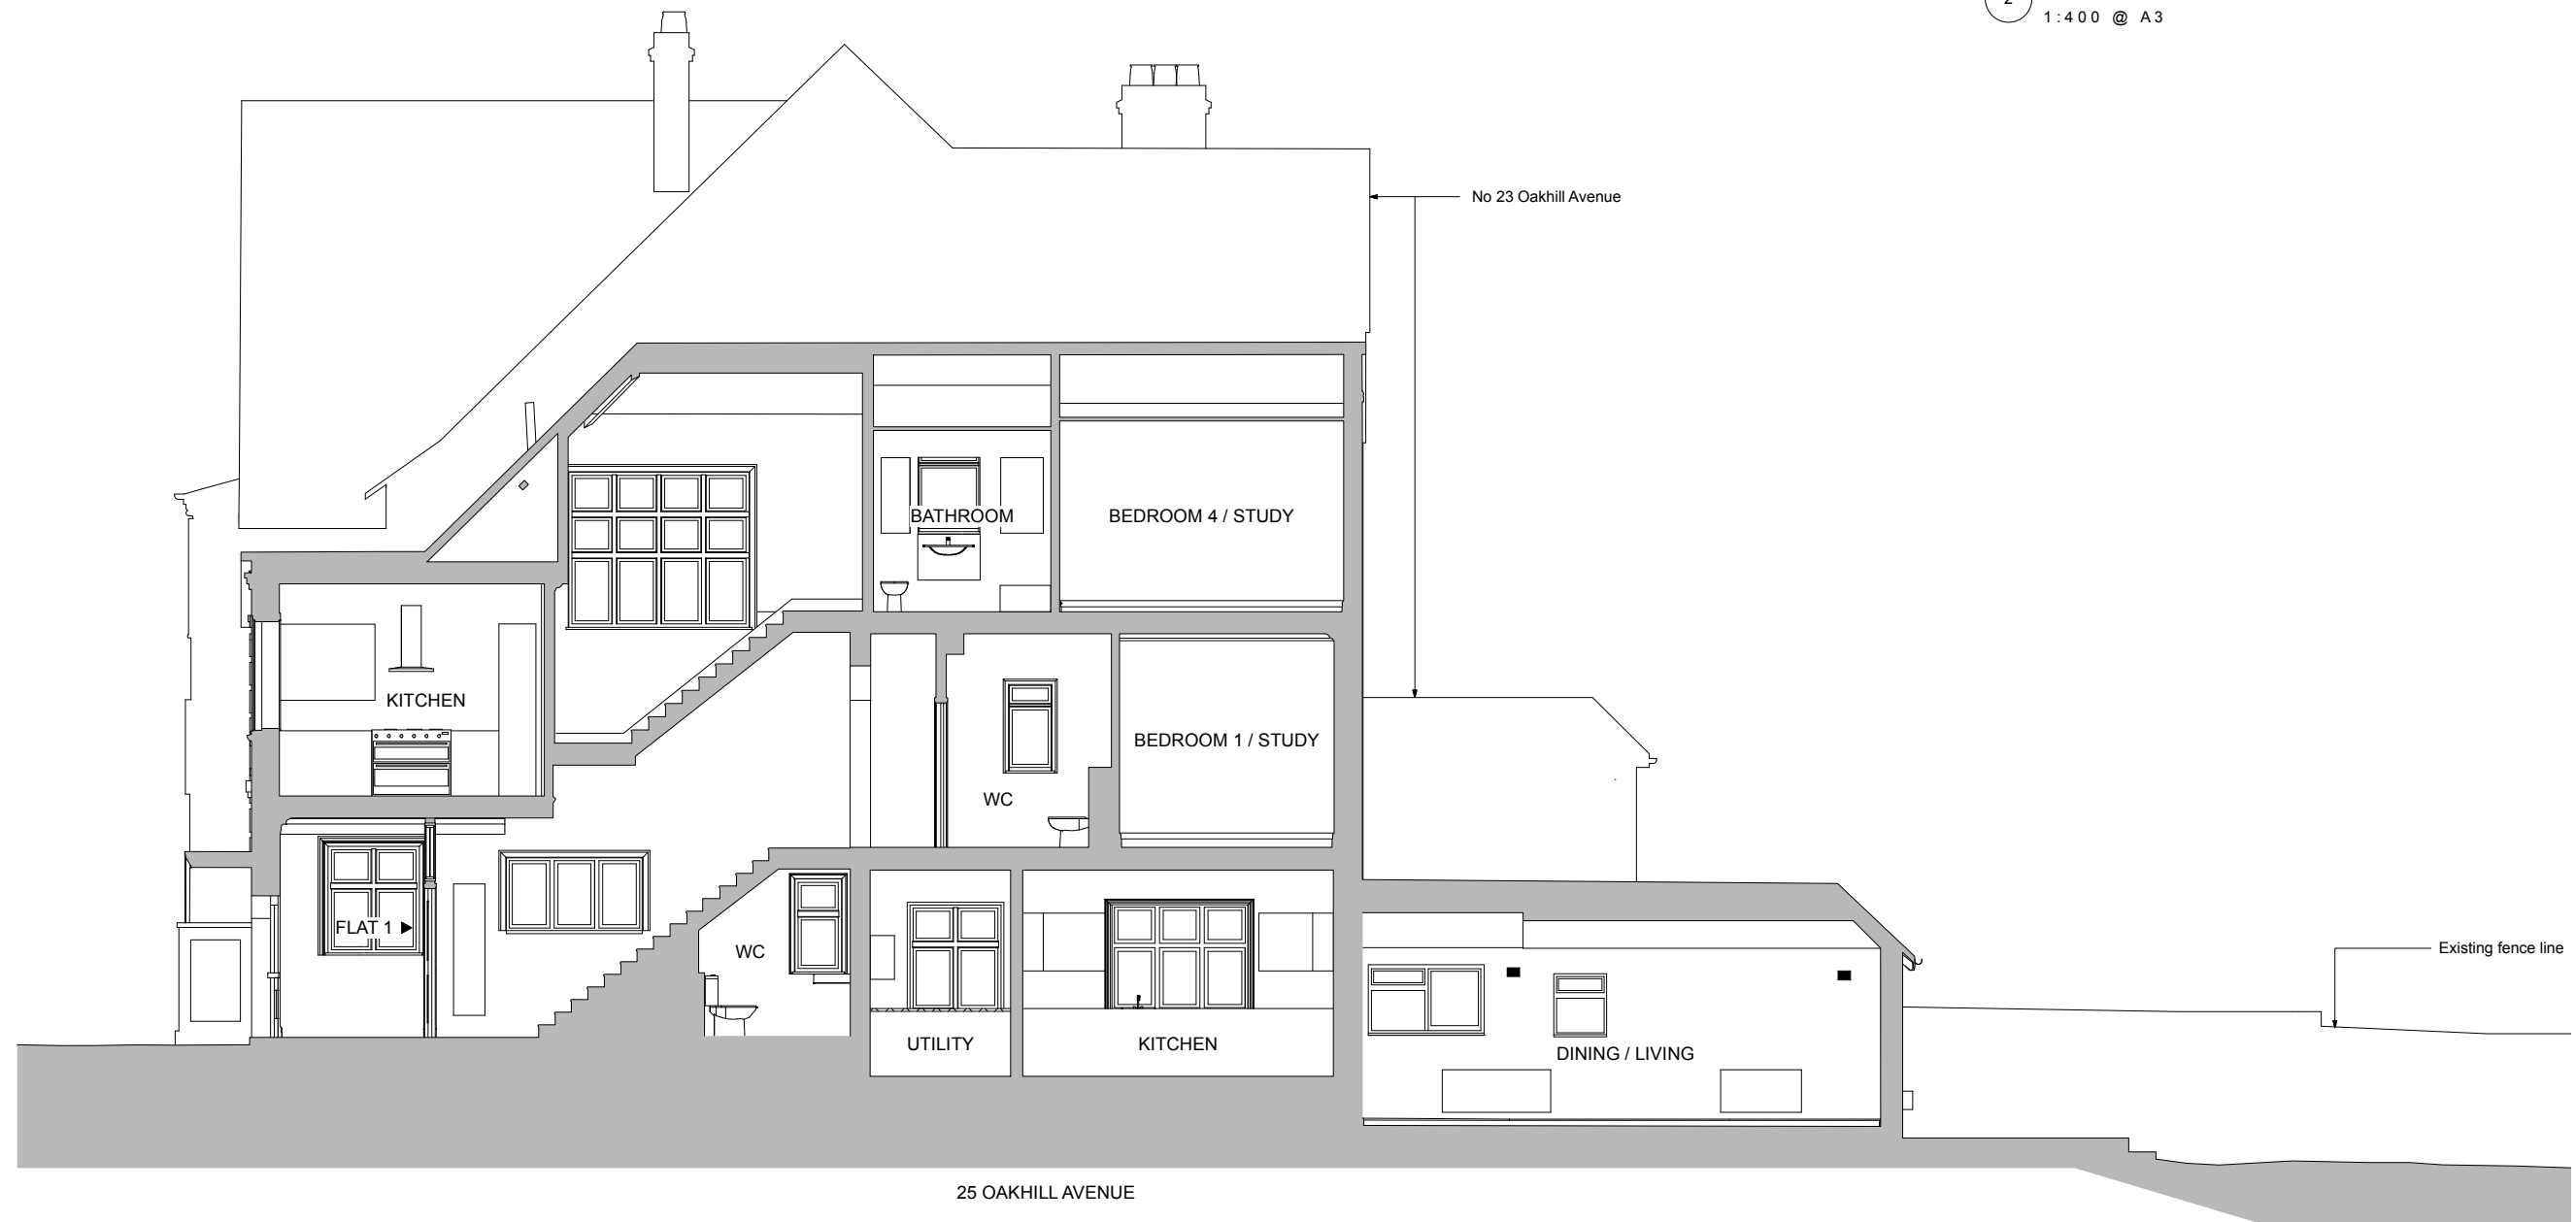

CC EXISTING SECTION CC
1:100 @ A3

P1	12.10.21	issued for Planning
rev	date	note
do not scale drawing		
copyright tff architects ltd		
PLANNING		
tff architects		
250 kennington lane london SE11 5RD t: 020 7091 9800 f: 020 7091 9830 office@tffa.co.uk www.tffa.co.uk		
project 25 OAKHILL AVENUE LONDON NW3 7RD		
drawing EXISTING SECTION CC		
date 10.12.21	drawn no 253 032	rev P1
scale 1:100 @ A3		