

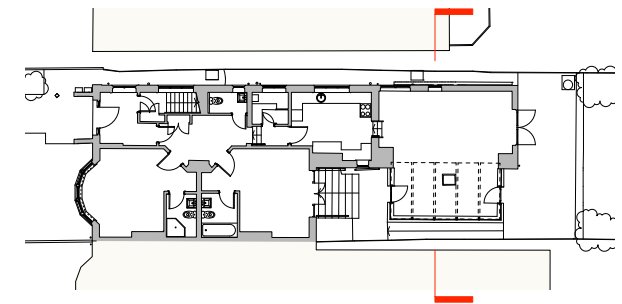


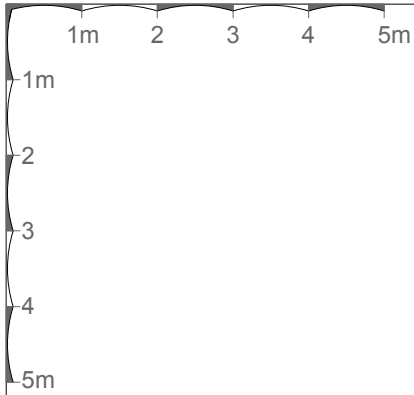

2 KEY PLAN
1:400 @ A3

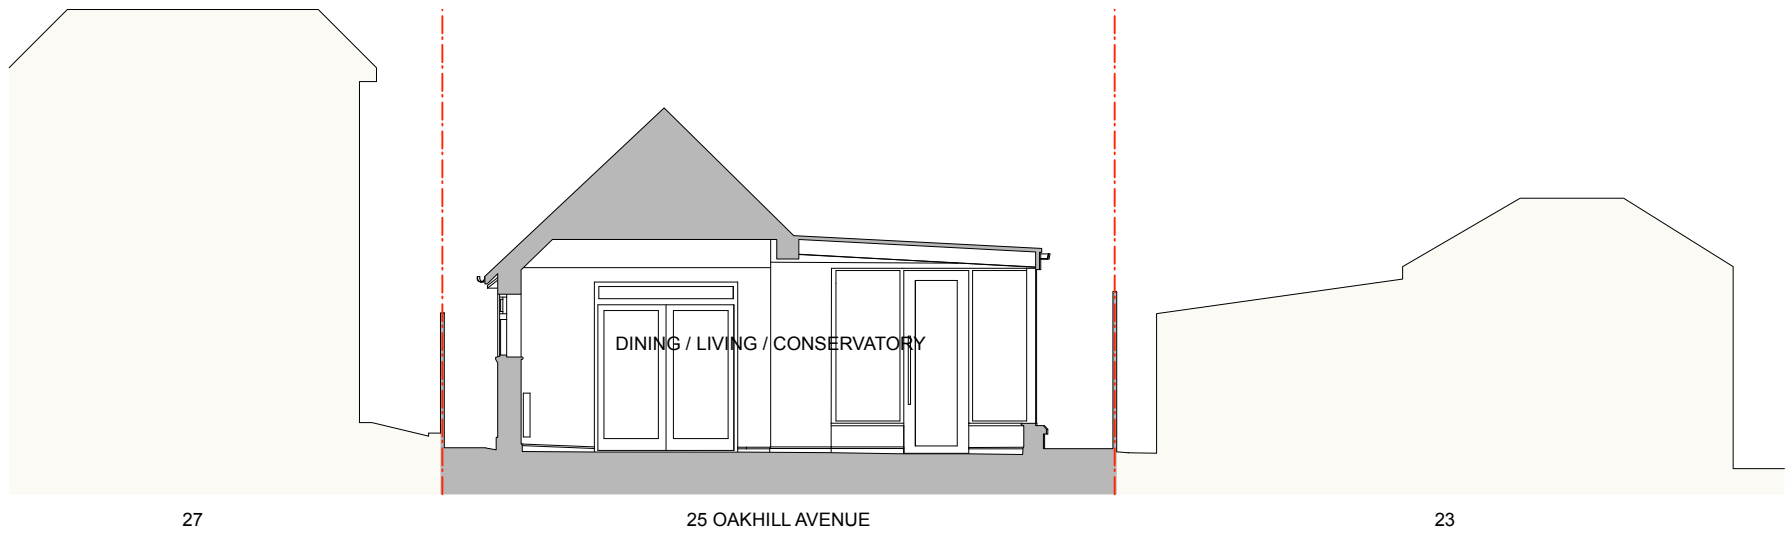

FF EXISTING SECTION FF
1:100 @ A3

P1	12.10.22	issued for Planning
rev	date	note
do not scale drawing		
copyright tff architects ltd		

PLANNING

tff architects

250 kennington lane
london SE11 5RD
t: 020 7091 9800
f: 020 7091 9830
office@tffa.co.uk
www.tffa.co.uk

project
25 OAKHILL AVENUE
LONDON NW3 7RD

drawing
EXISTING SECTION FF

date	10.12.21	dwg no	253 035
scale	1:100 @ A3	rev	P1