


OAKHILL AVENUE

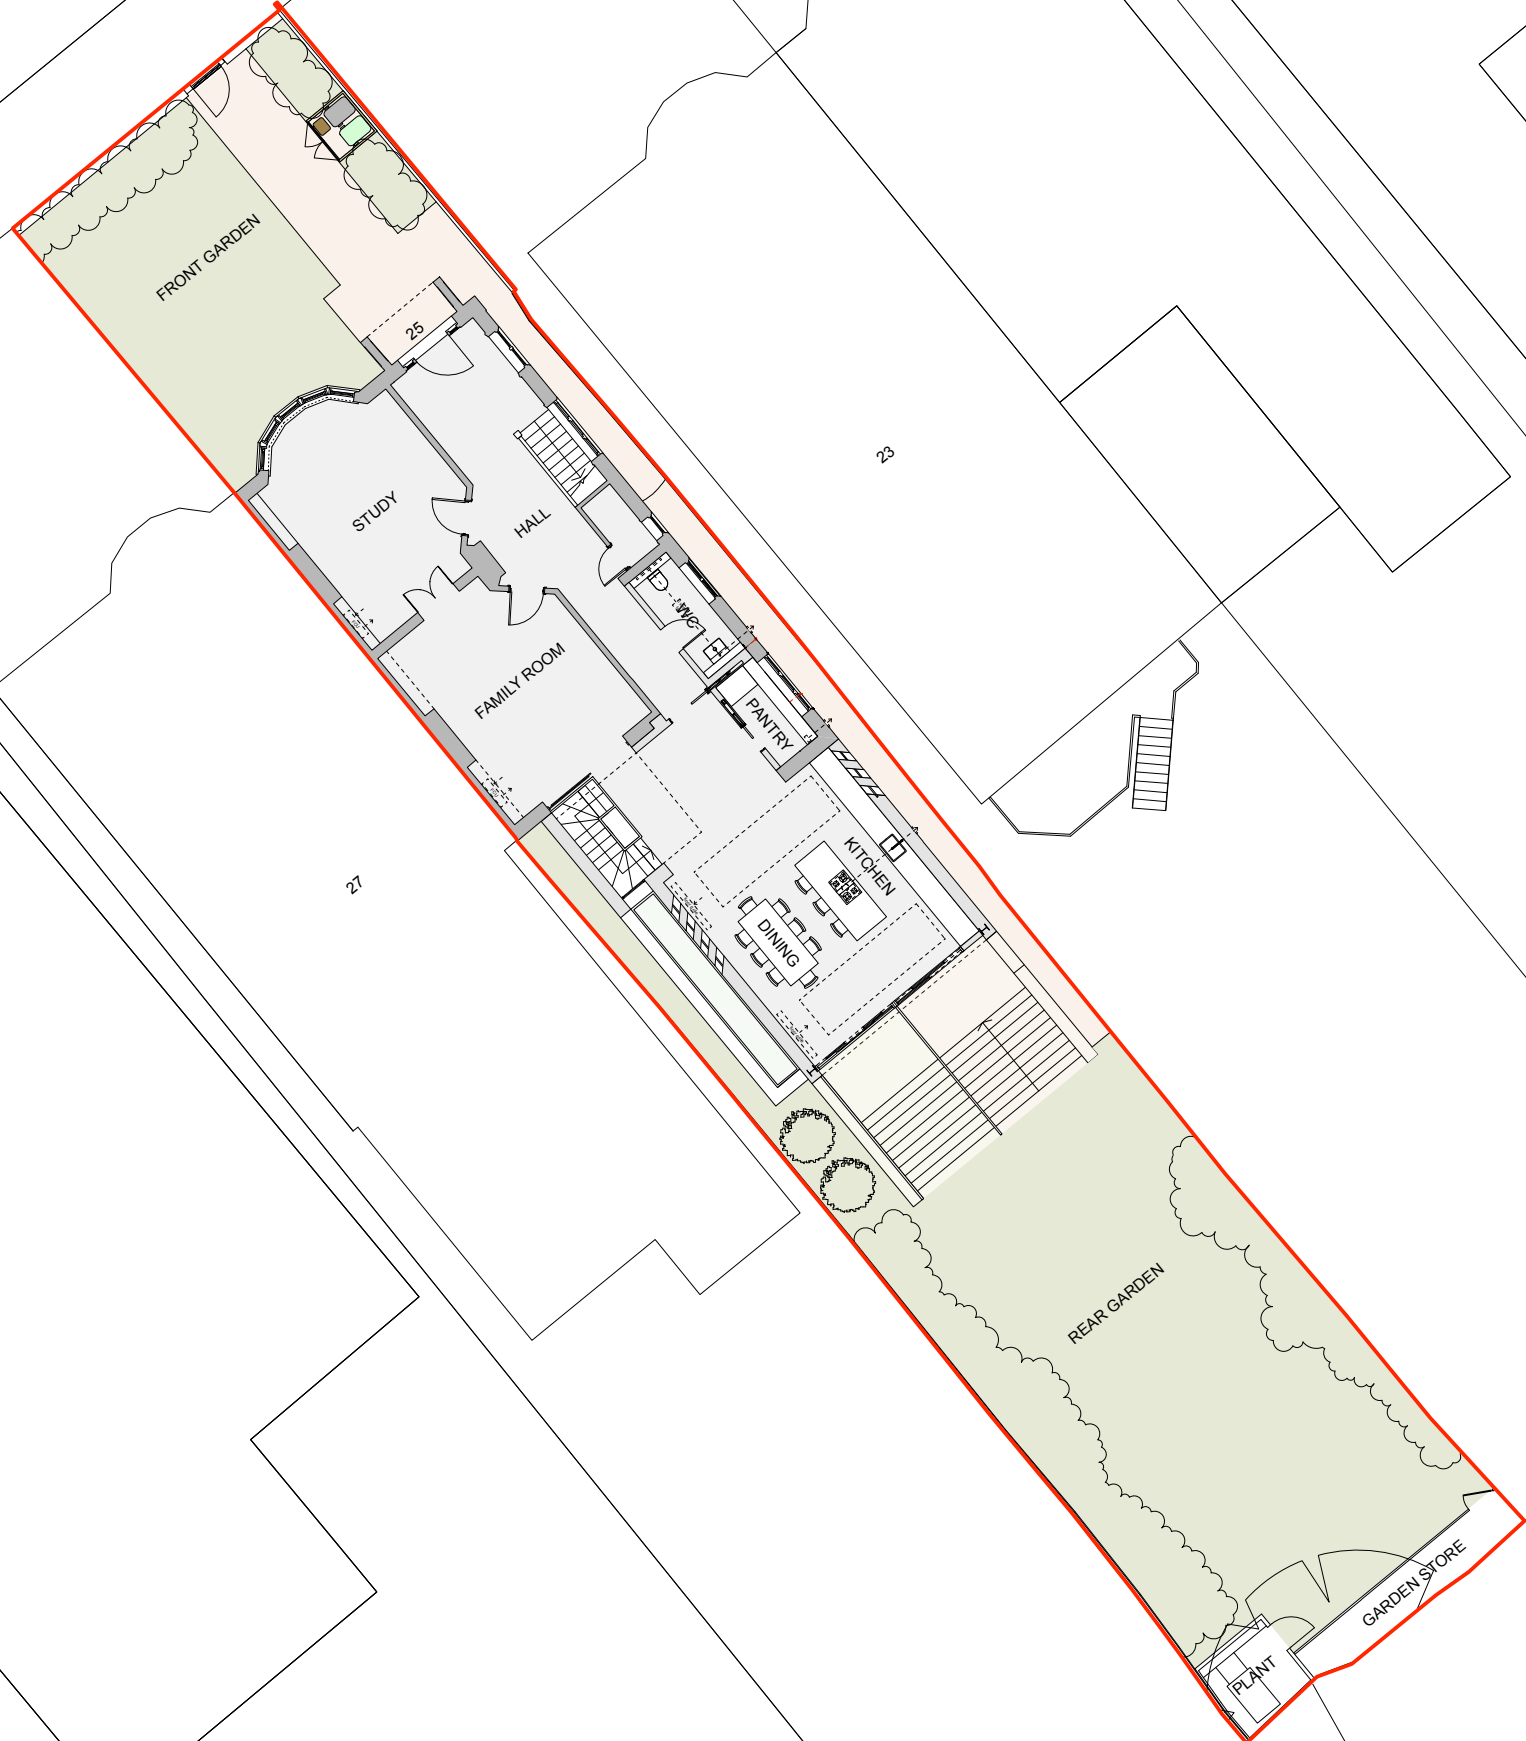

KEY

EXISTING WALLS

PROPOSED WALLS

P1	12.10.21	issued for Planning
rev	date	note
do not scale drawing		
copyright tff architects ltd		

PLANNING

tff architects

250 kennington lane
london SE11 5RD
t: 020 7091 9800
f: 020 7091 9830
office@tffa.co.uk
www.tffa.co.uk

project
25 OAKHILL AVENUE
LONDON NW3 7RD

drawing
PROPOSED SITE PLAN

date	10.12.21	draw no	253 041
scale	1:200 @ A3	rev	P1

1 PROPOSED SITE PLAN
1:200 @ A3