



1m 2 3 4 5m
 1m
 2
 3
 4
 5m

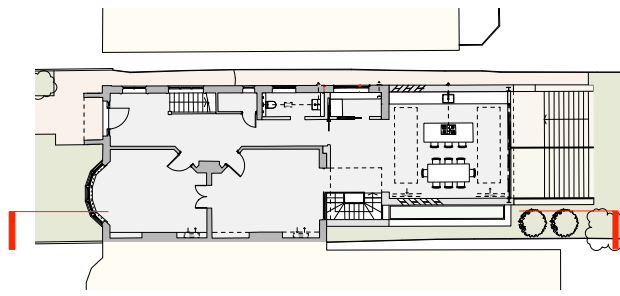

1 KEY PLAN
 1:400 @ A3

KEY
 EXISTING
 PROPOSED

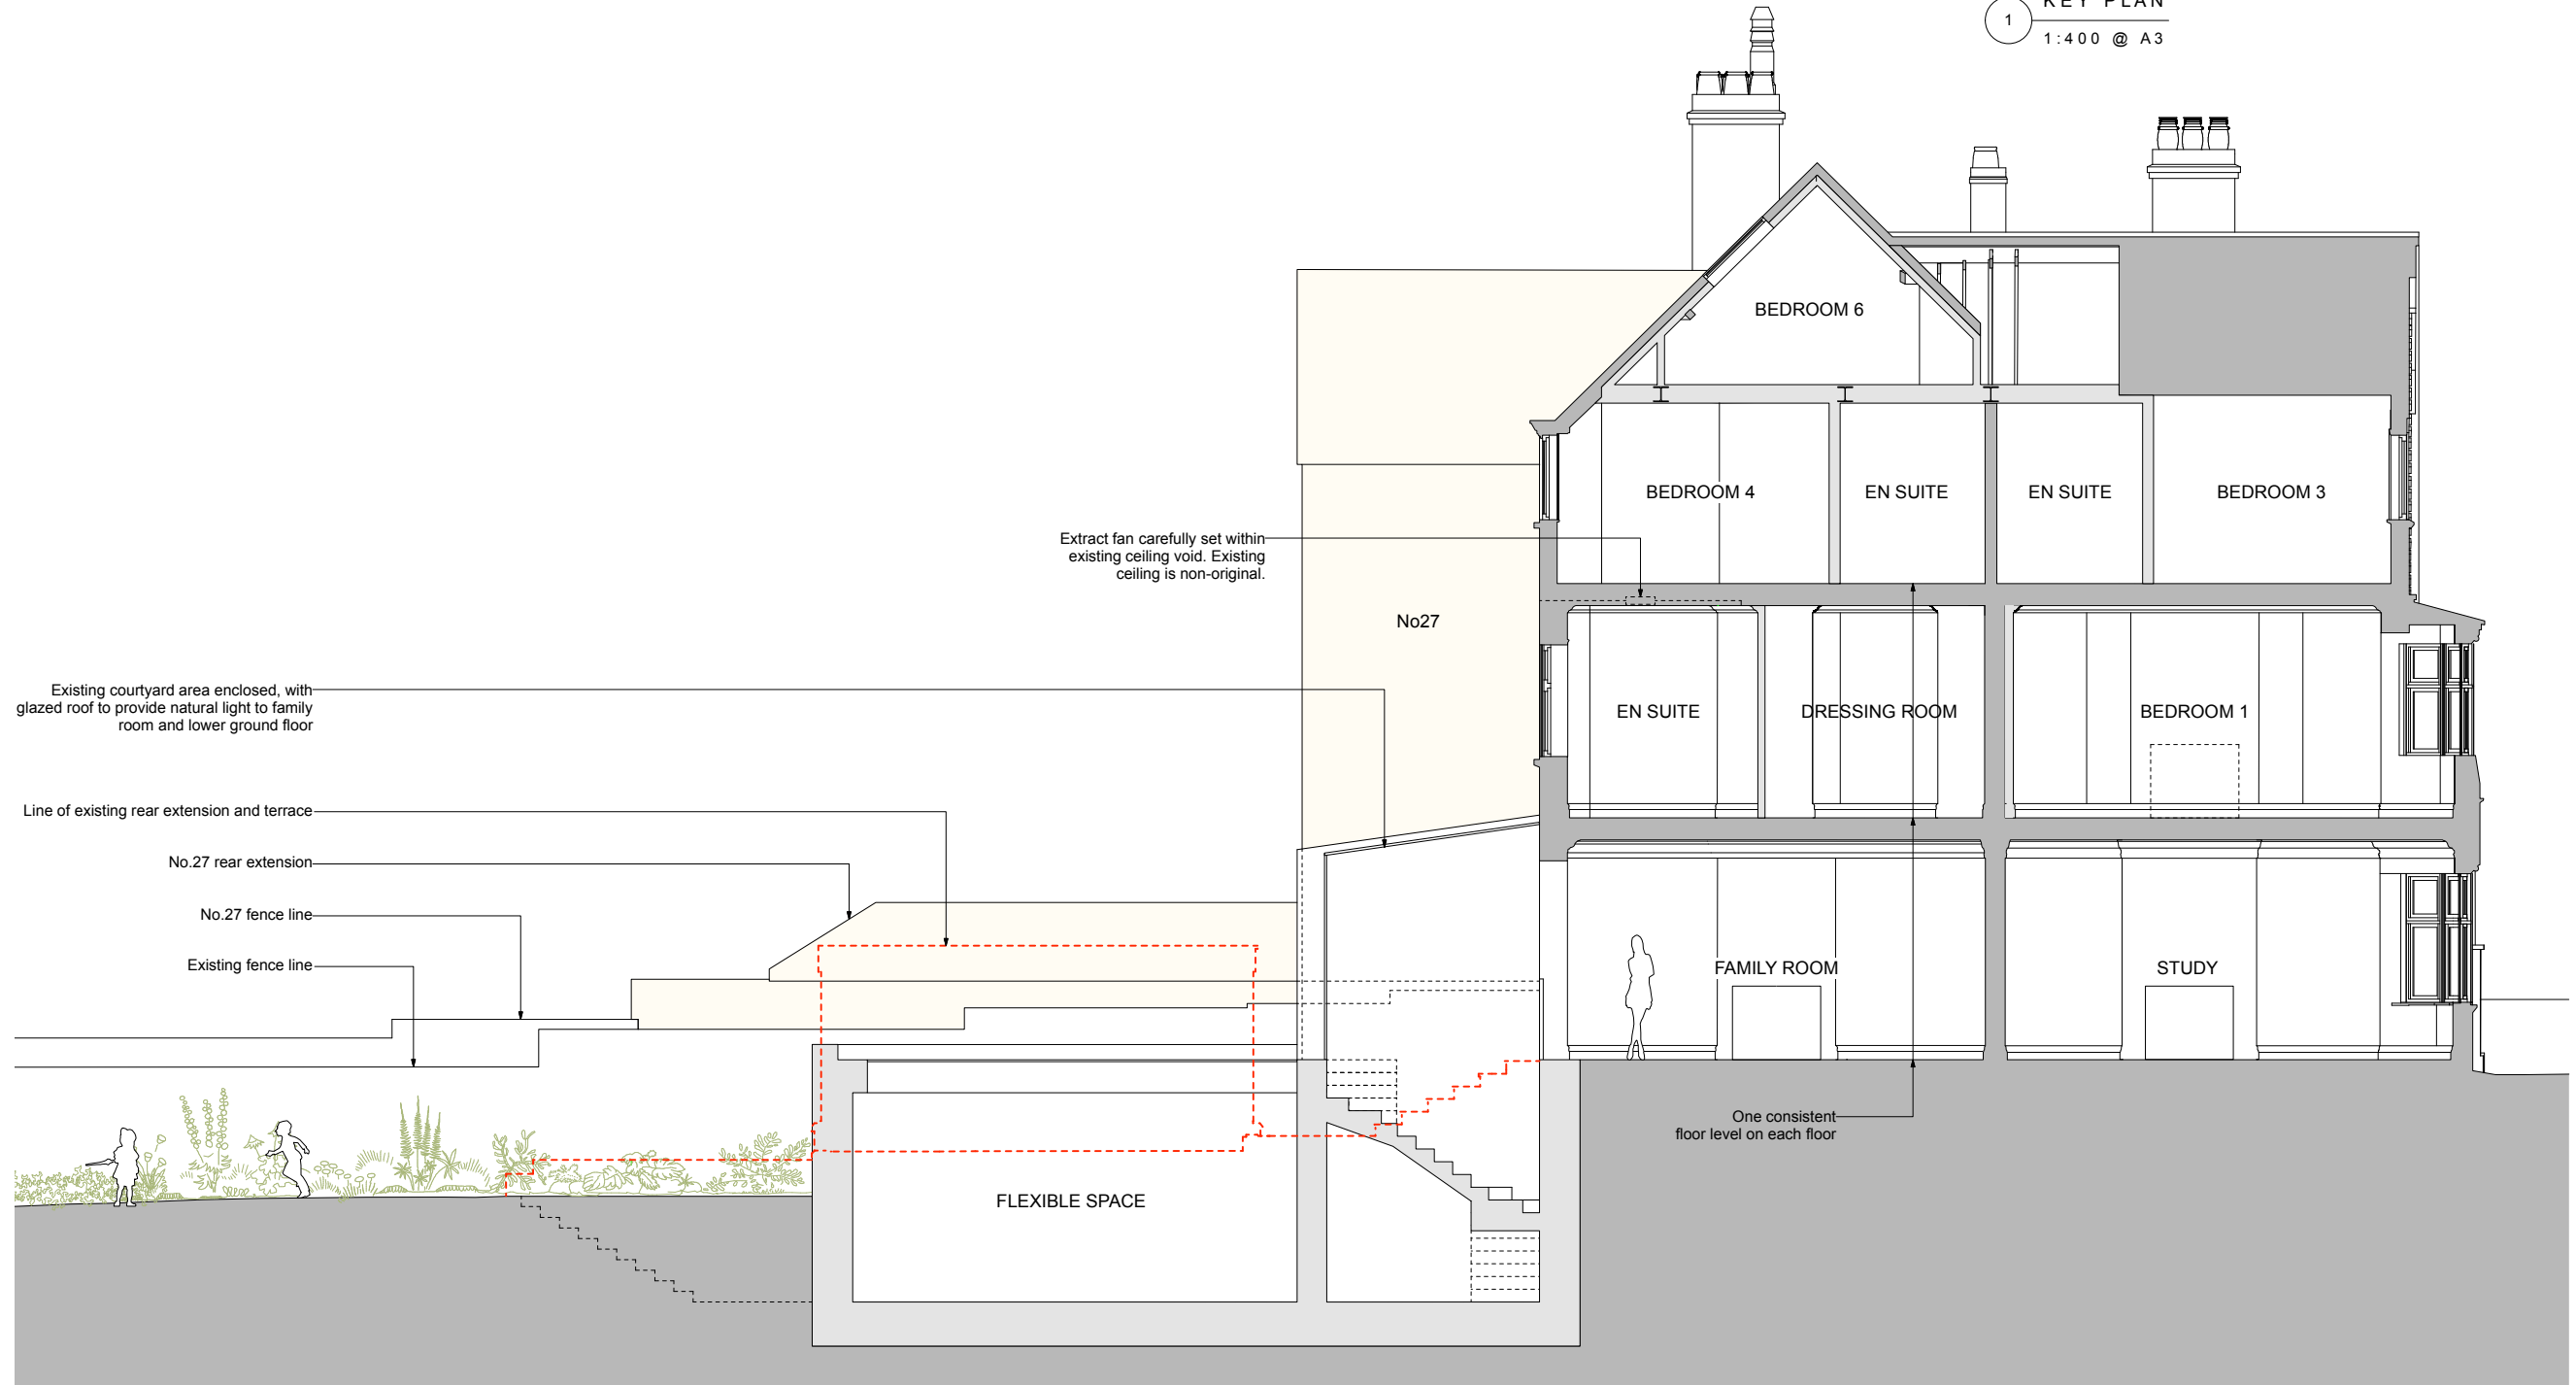

AA PROPOSED SECTION AA
 1:100 @ A3

P1 12.10.22 issued for Planning
 rev 1 date 10.12.21 note
 do not scale drawing copyright © architects ltd

PLANNING

tfa ARCHITECTS
 250 Kennington Lane
 London SE11 5RD
 t: 020 7091 9800
 f: 020 7091 9830
 office@tfa.co.uk
 www.tfa.co.uk

project
 25 OAKHILL AVENUE
 LONDON NW3 7RD

drawing
 PROPOSED SECTION AA

date 10.12.21 dep no 253 070
 scale 1:100 @ A3 rev P1