


1 PROPOSED SECTION END OF GARDEN
1:100 @ A3

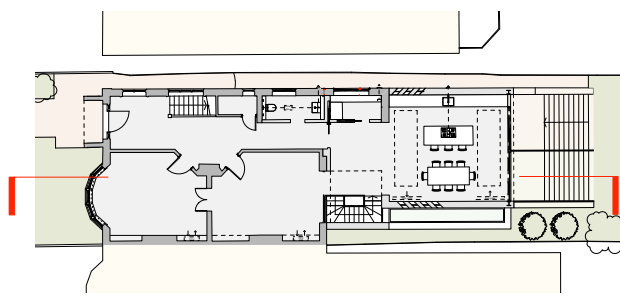

1 KEY PLAN
1:400 @ A3

KEY
 ■ EXISTING
 ■ PROPOSED

Existing courtyard area enclosed, with glazed roof to provide natural light to family room and lower ground floor

Proposed shallow stone parapet cap in line with top of existing ridge and lower than No.23

Elevated Dining area


Line of existing rear extension and terrace

No.27 rear extension

Glazed elevation to maximize views over the garden and glazing is set-in with deep reveals to creates a layered, stronger architectural design

No.27 fence line

Existing fence line

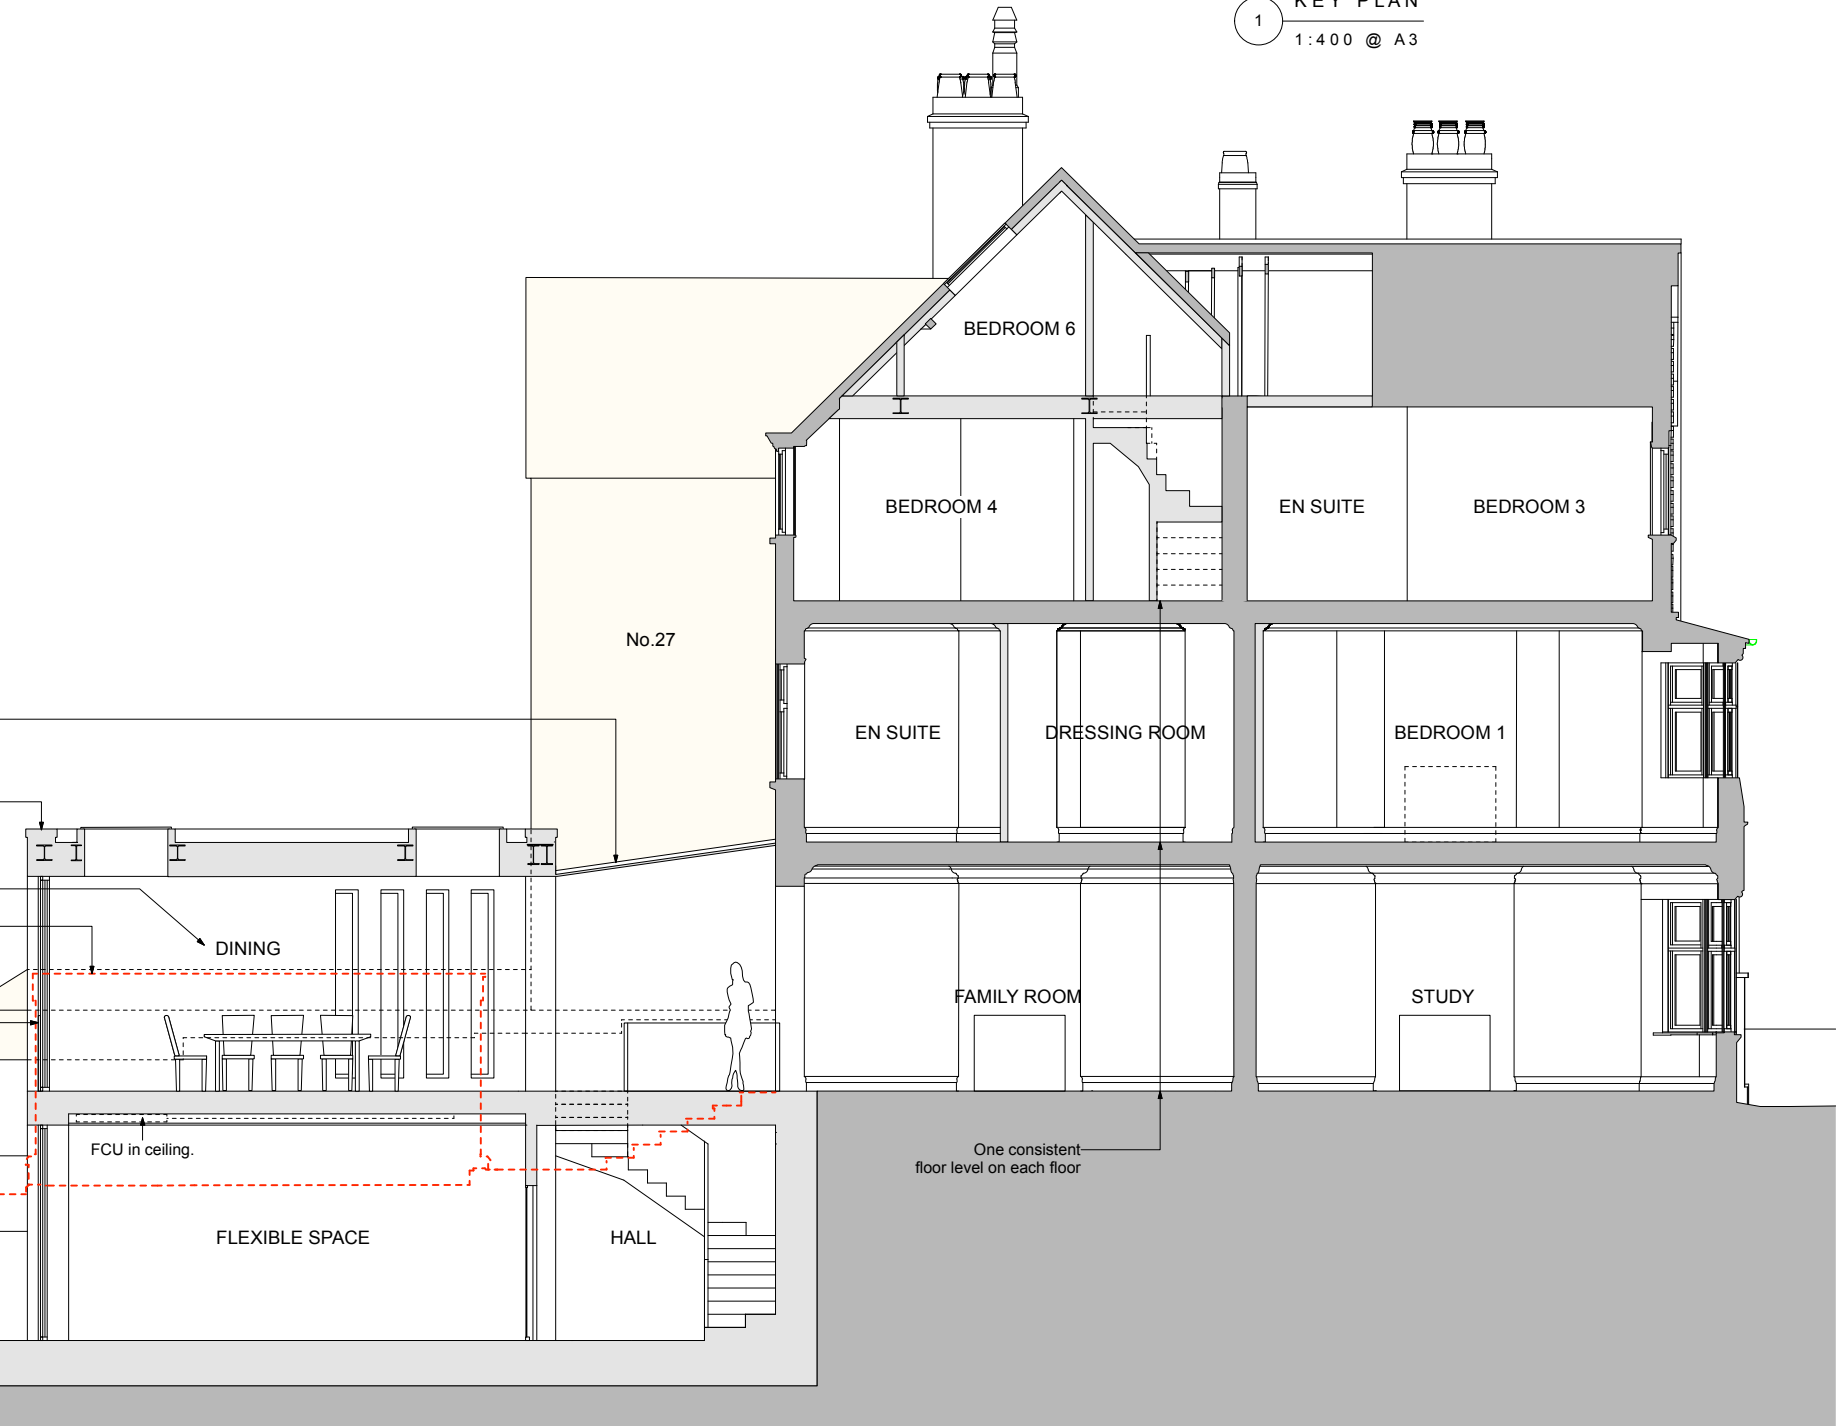

BB PROPOSED SECTION BB
1:100 @ A3

P1 12.10.22 issued for Planning
 rev 1 date 10/12/21
 do not scale drawing copyright of architects ltd

PLANNING

tfa ARCHITECTS
 250 Kennington Lane
 London SE11 5RD
 t: 020 7091 9800
 f: 020 7091 9830
 office@tfa.co.uk
 www.tfa.co.uk

project
 25 OAKHILL AVENUE
 LONDON NW3 7RD

drawing
 PROPOSED SECTION BB

date 10.12.21 dep no 253 071
 scale 1:100 @ A3 rev P1