

1m 2 3 4 5m


1m

2

3

4

5m

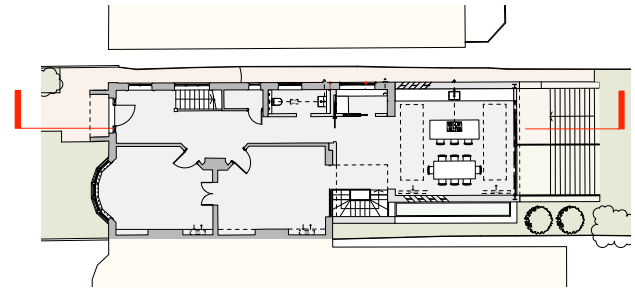


1 KEY PLAN
1:400 @ A3

KEY

EXISTING

PROPOSED

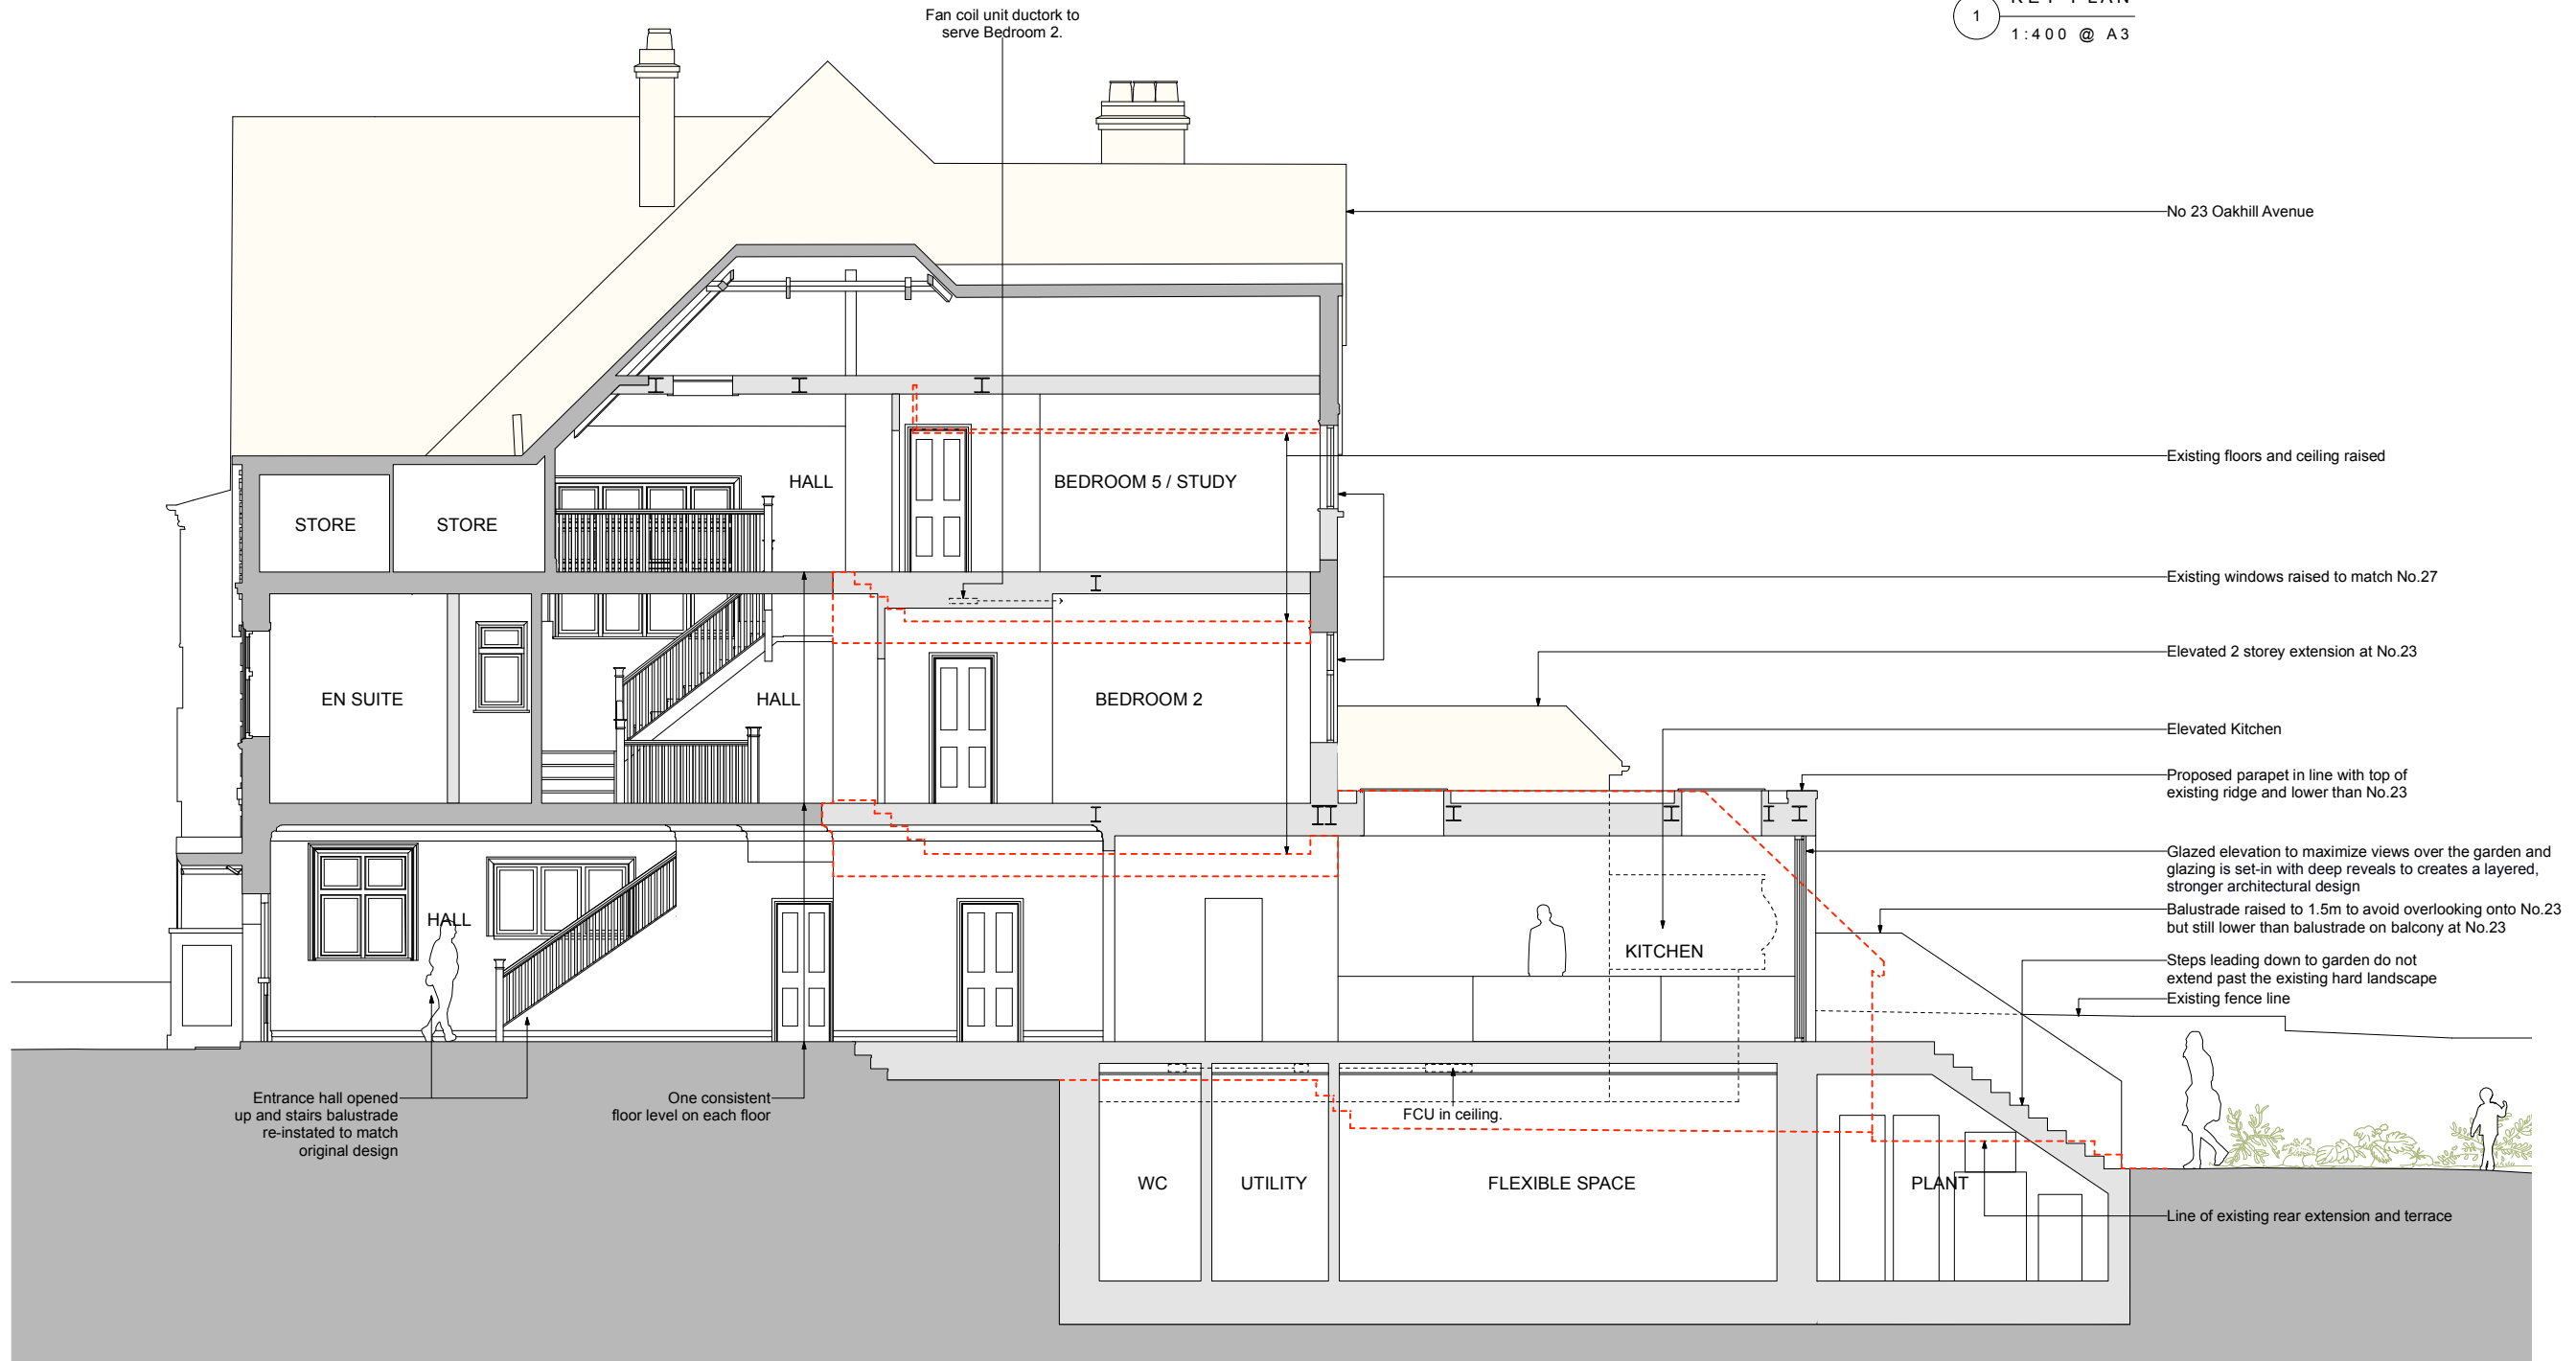

CC PROPOSED SECTION CC
1:100 @ A3

P1 12.10.22 issued for Planning
rev date note
do not scale drawing copyright tff architects ltd

PLANNING

tff architects
250 kennington lane
london SE11 5RD
t: 020 7091 9800
f: 020 7091 9830
office@tffa.co.uk
www.tffa.co.uk

project
25 OAKHILL AVENUE
LONDON NW3 7RD

drawing
PROPOSED SECTION CC

date 10.12.21 draw no 253 072
scale 1:100 @ A3 rev P1