


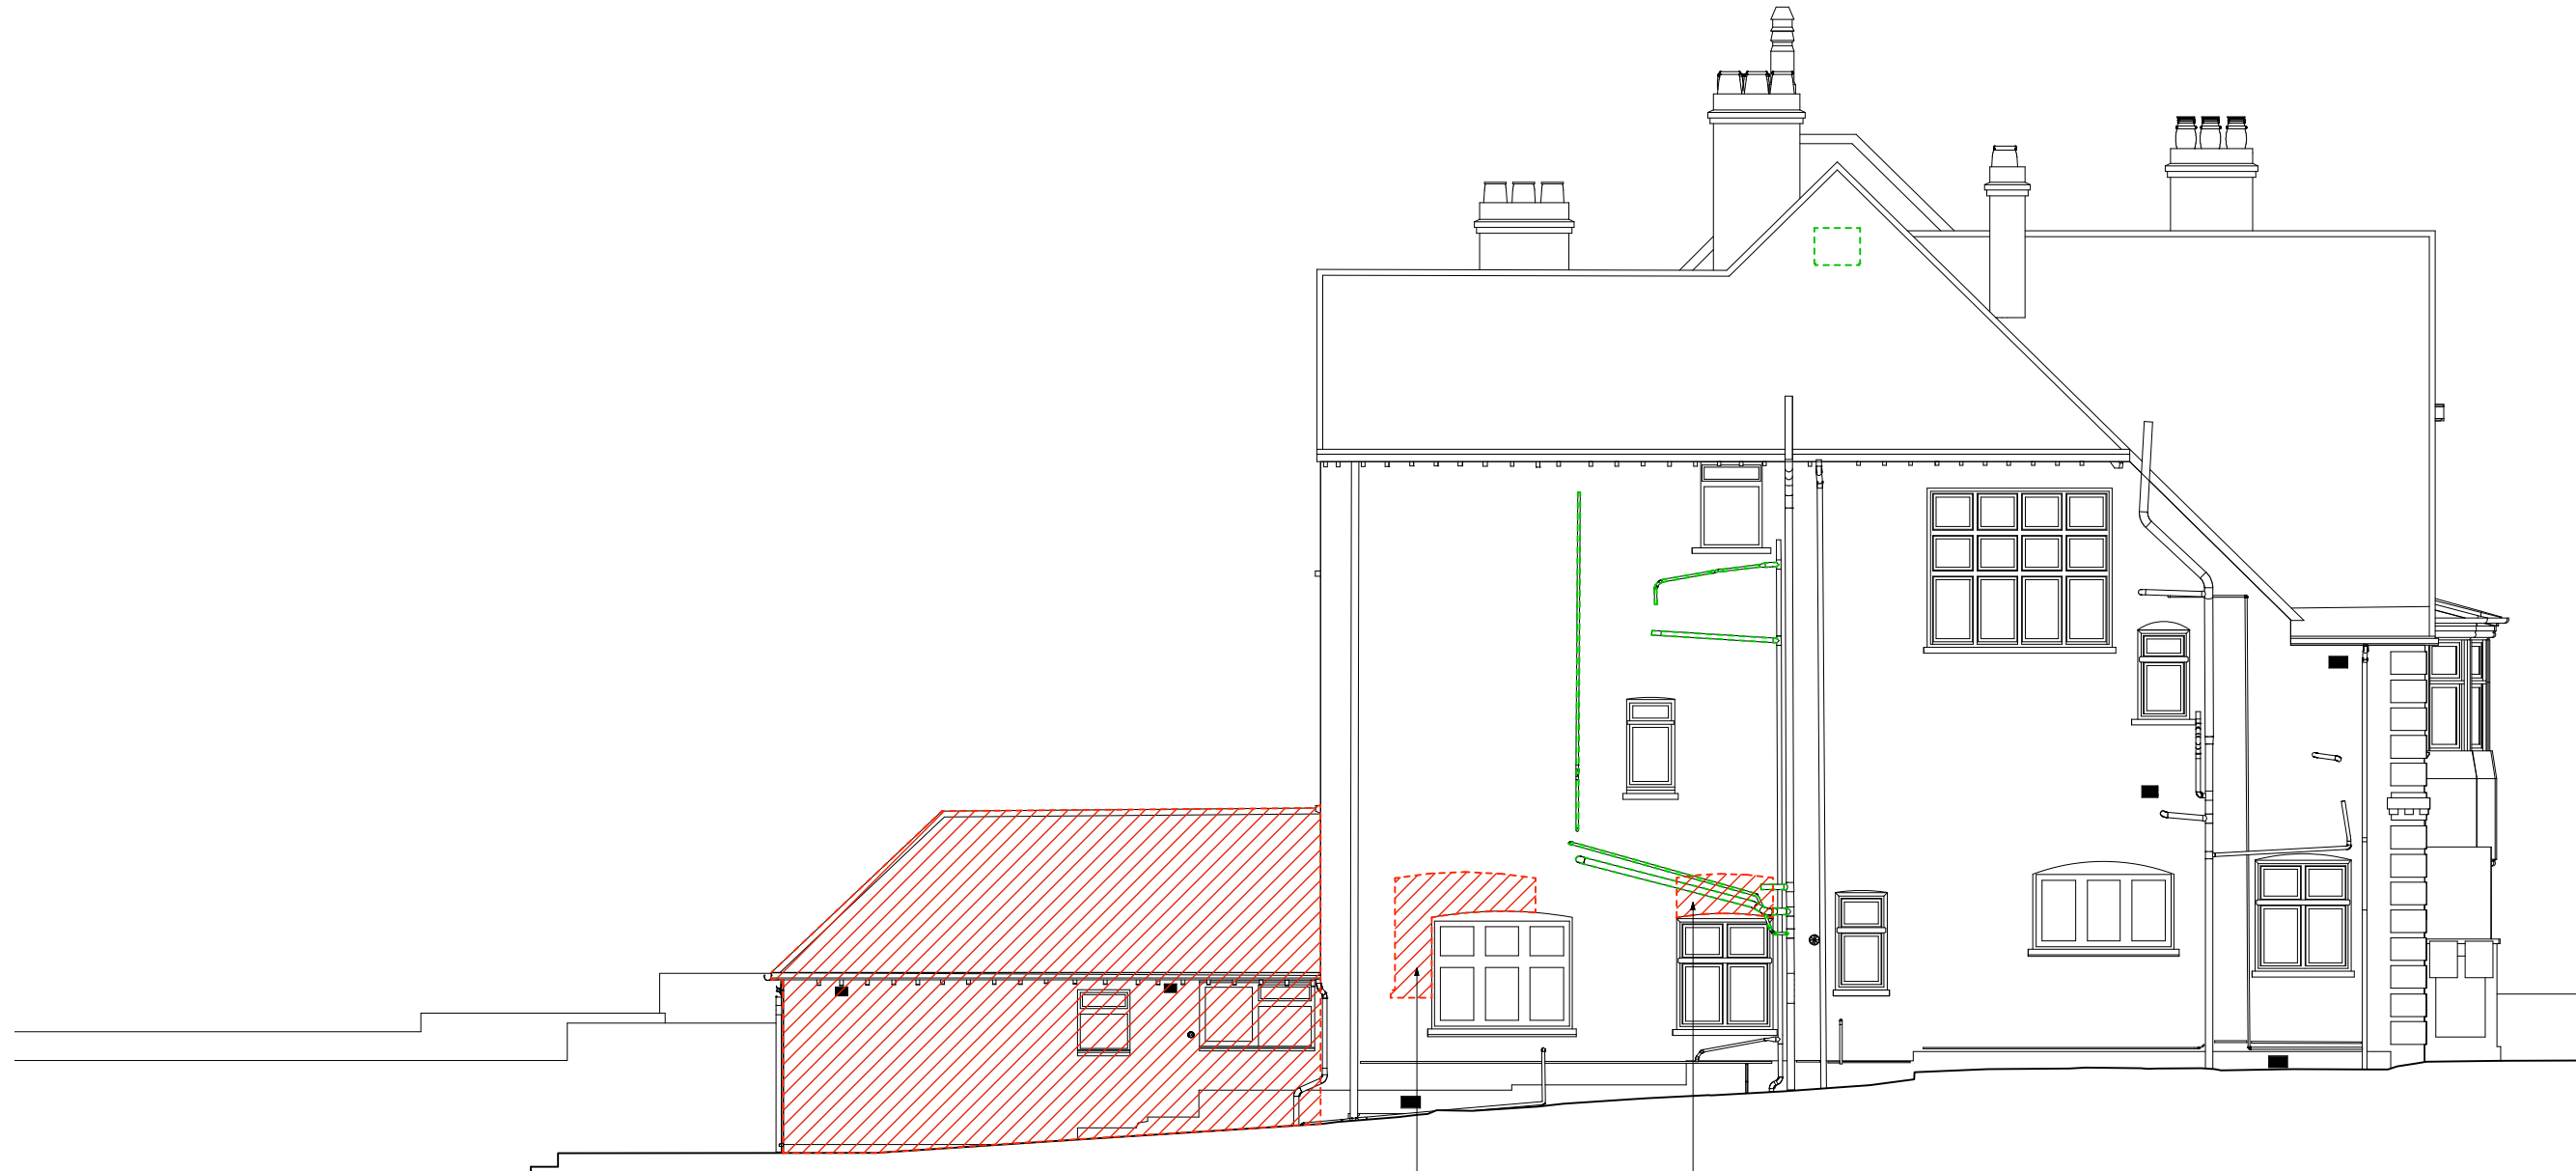

1m 2 3 4 5m
 1m
 2
 3
 4
 5m



 Removal of existing building fabric
 Removal of existing joinery

P1 12.10.22 issued for Planning
 rev 1 date 12.10.22 note
 do not scale drawing copyright © architects ltd

PLANNING

lfa ARCHITECTS
 250 Kennington Lane
 London SE11 5RD
 t: 020 7091 9800
 f: 020 7091 9830
 office@lfa.co.uk
 www.lfa.co.uk

project
 25 OAKHILL AVENUE
 LONDON NW3 7RD

drawing
 DEMOLITION & STRIP OUT:
 EXISTING SIDE ELEVATION

date 10.12.21 dwp no 253 092
 scale 1:100 @ A3 rev P1

1 EXISTING SIDE ELEVATION
 1:100 @ A3

Opening made in wall to accommodate raised location of window due to change in floor level at ground floor in this location.

Opening made in wall to accommodate raised location of window due to change in floor level at ground floor in this location.