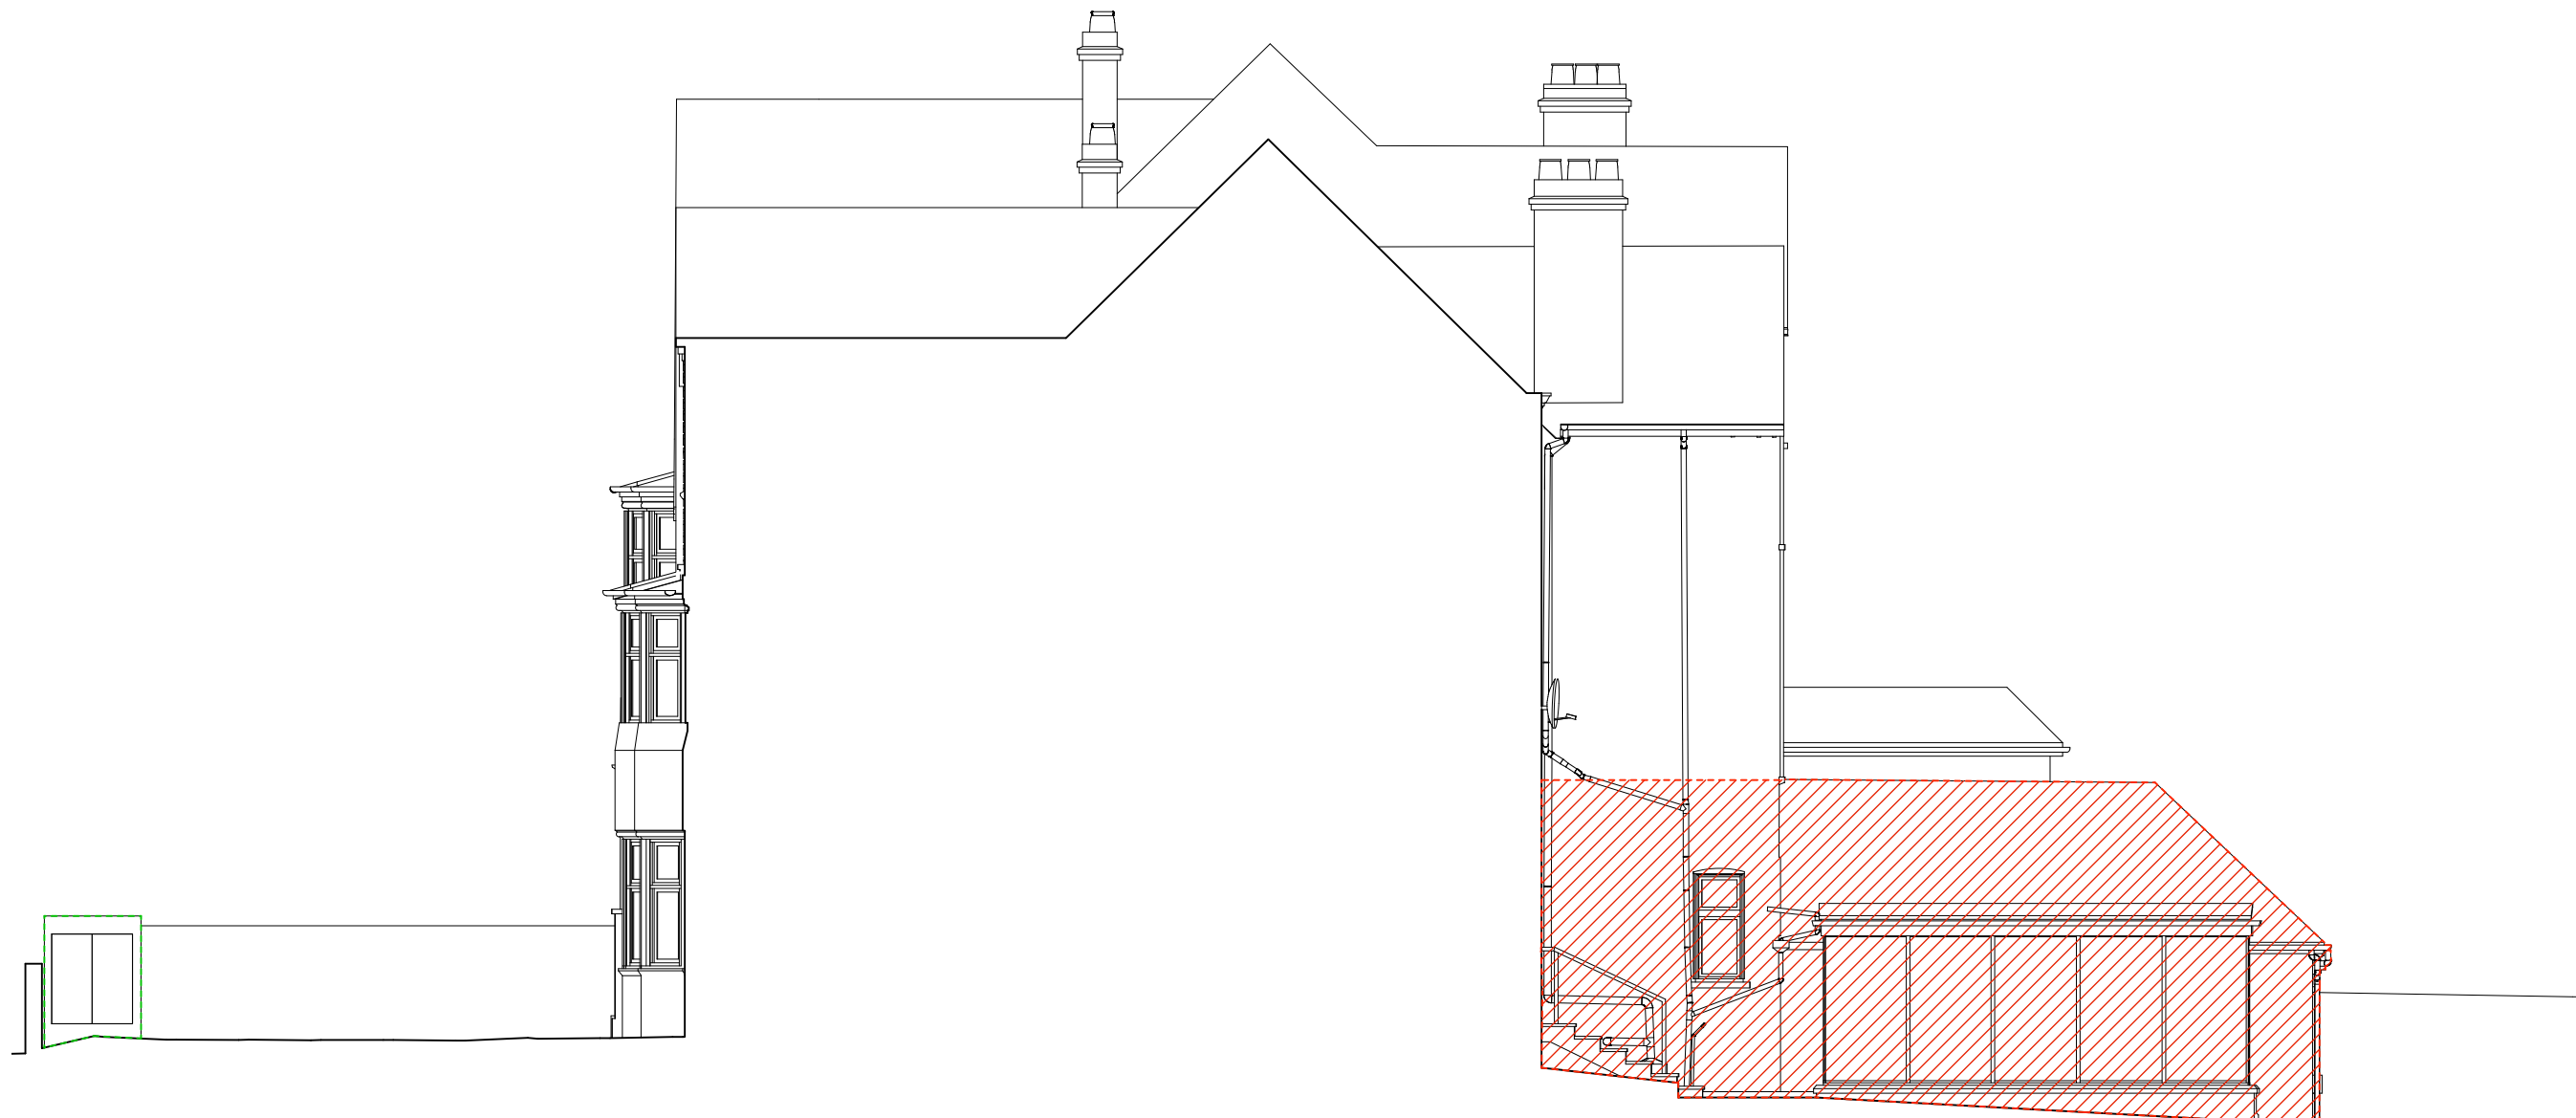

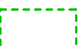


1m 2 3 4 5m  
 1m  
 2  
 3  
 4  
 5m



1 EXISTING SIDE ELEVATION  
 1:100 @ A3

 Removal of existing building fabric  
 Removal of existing joinery

P1 12.10.22 issued for Planning  
 rev 1 date 12.10.22 note  
 do not scale drawing copyright of architects ltd

**PLANNING**

**lff** ARCHITECTS  
 250 kennington lane  
 london SE11 5RD  
 t: 020 7091 9800  
 f: 020 7091 9830  
 office@lffa.co.uk  
 www.lffa.co.uk

project  
 25 OAKHILL AVENUE  
 LONDON NW3 7RD

drawing  
 DEMOLITION & STRIP OUT:  
 EXISTING SIDE ELEVATION

date 10.12.21 dwp no 253 093  
 scale 1:100 @ A3 rev P1