


23 OAKHILL AVENUE


DD  
033

EE  
034

FF  
035

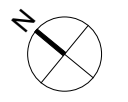

**KEY**  
 EXISTING WALLS

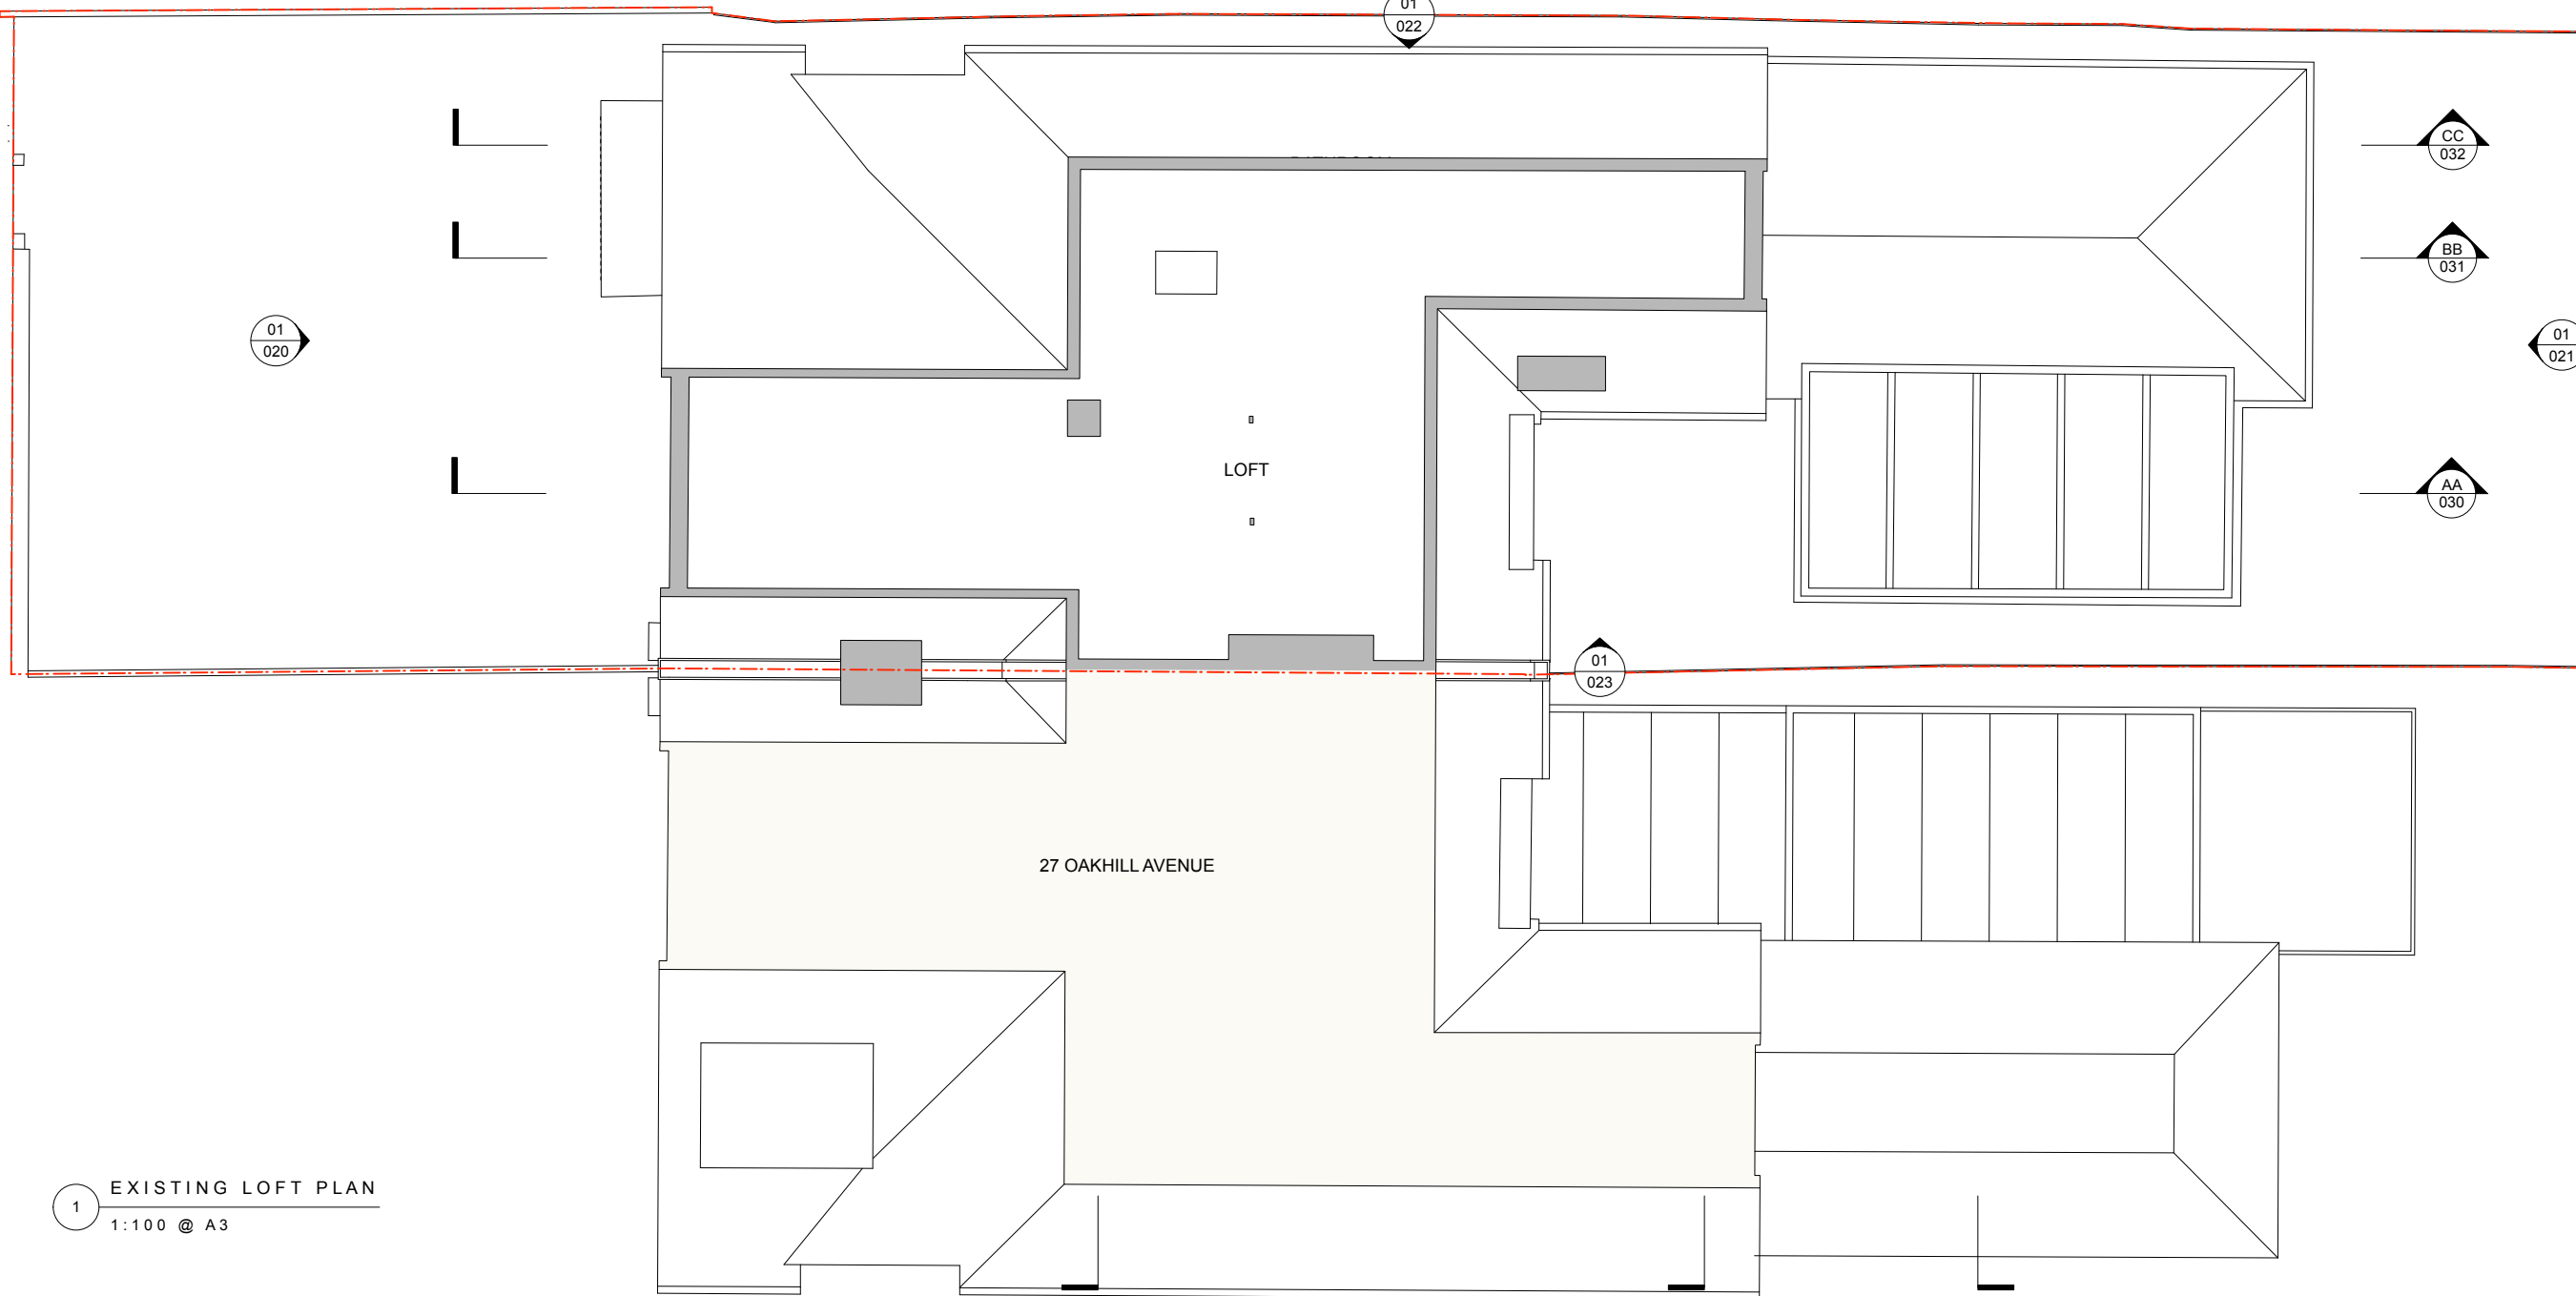

LOFT

27 OAKHILL AVENUE

01  
020

01  
021

CC  
032

BB  
031

AA  
030

01  
023

**1** EXISTING LOFT PLAN  
 1:100 @ A3

P1 12.10.21 issued for Planning  
 rev date note  
 do not scale drawing copyright of architects ltd

**PLANNING**

**tfa** ARCHITECTS  
 250 Kennington Lane  
 London SE11 5RD  
 t: 020 7091 9800  
 f: 020 7091 9830  
 office@tfa.co.uk  
 www.tfa.co.uk

project  
 25 OAKHILL AVENUE  
 LONDON NW3 7RD

drawing  
 EXISTING LOFT PLAN

date 10.12.21 dep no 253 013  
 scale 1:100 @ A3 rev P1