


NOTE:


External signage dimensions and design subject to further inspections and specification by specialist contractor.

**TYPICAL CHAIIWALA PROJECTION SIGN**

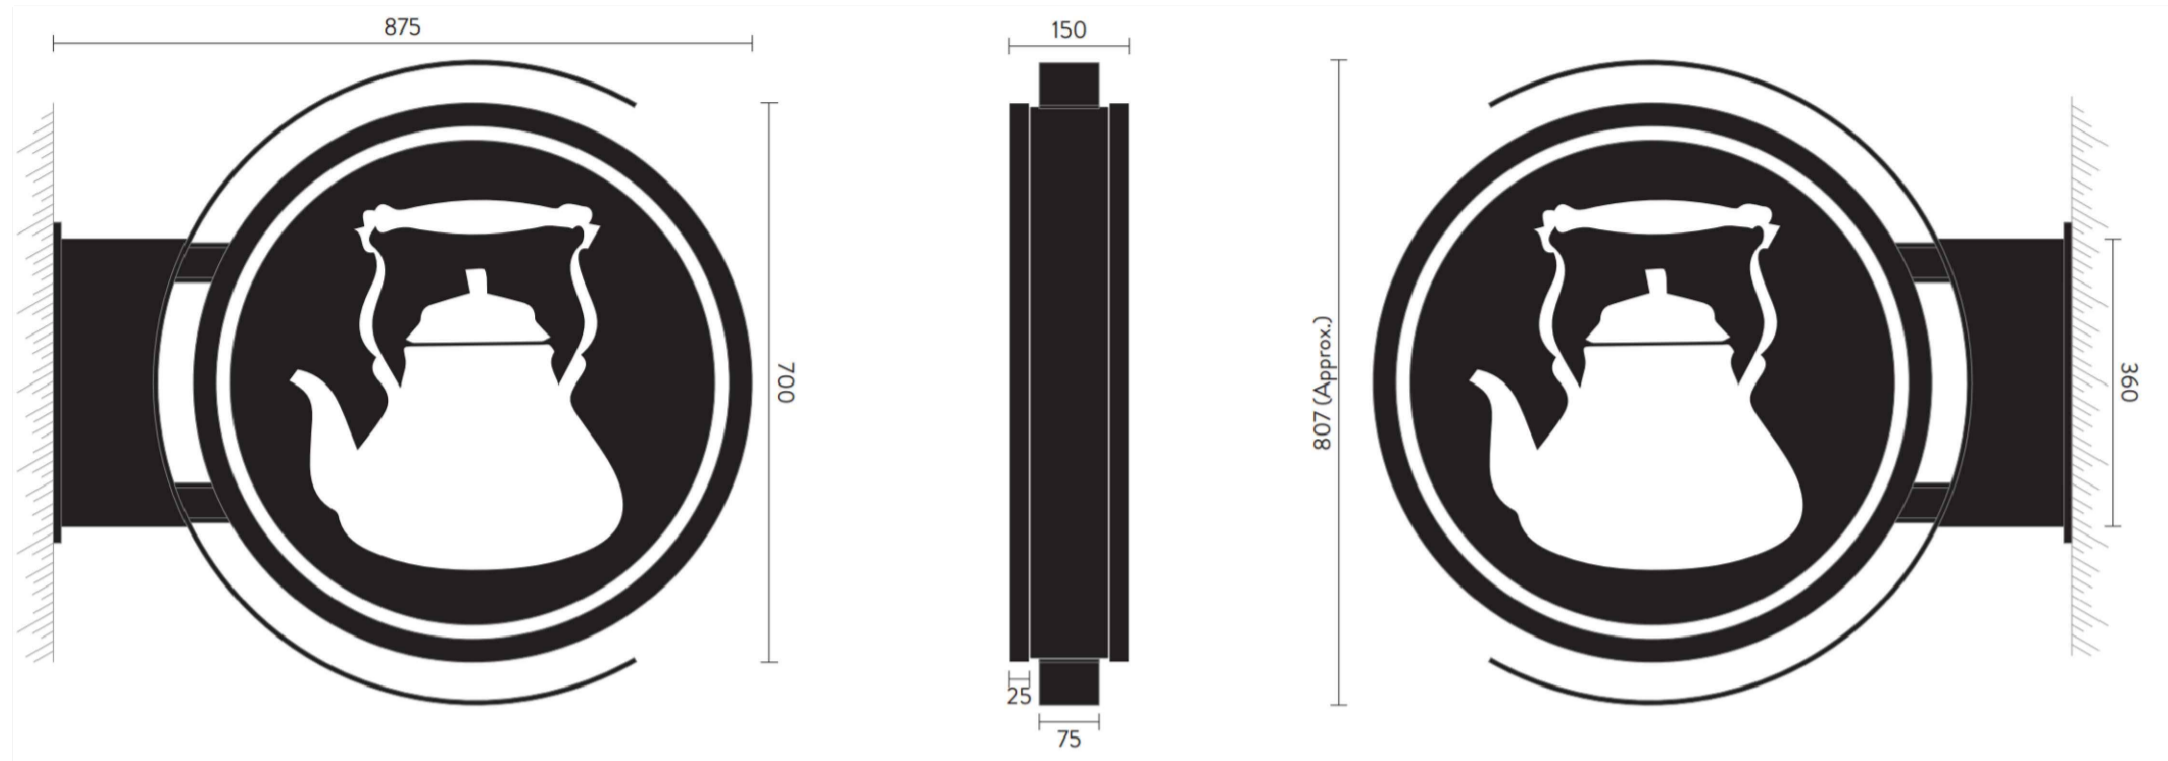

**Projection Signage:** Fabricated projection signage consisting of fabricated 3mm shaped rim/return aluminium panels 700mm diameter x 150mm deep overall. Coated RAL 9005 black satin. 5mm opal acrylic faces with vinyl decorations applied (black background with white vinyl graphics), illuminated internally with white LEDs (cd/m<sup>2</sup>: 600 - static illumination). Completed with wall brackets and shroud, coated RAL 9005 black satin.

**TYPICAL CHAIIWALA FASCIA SIGNAGE BOARD**

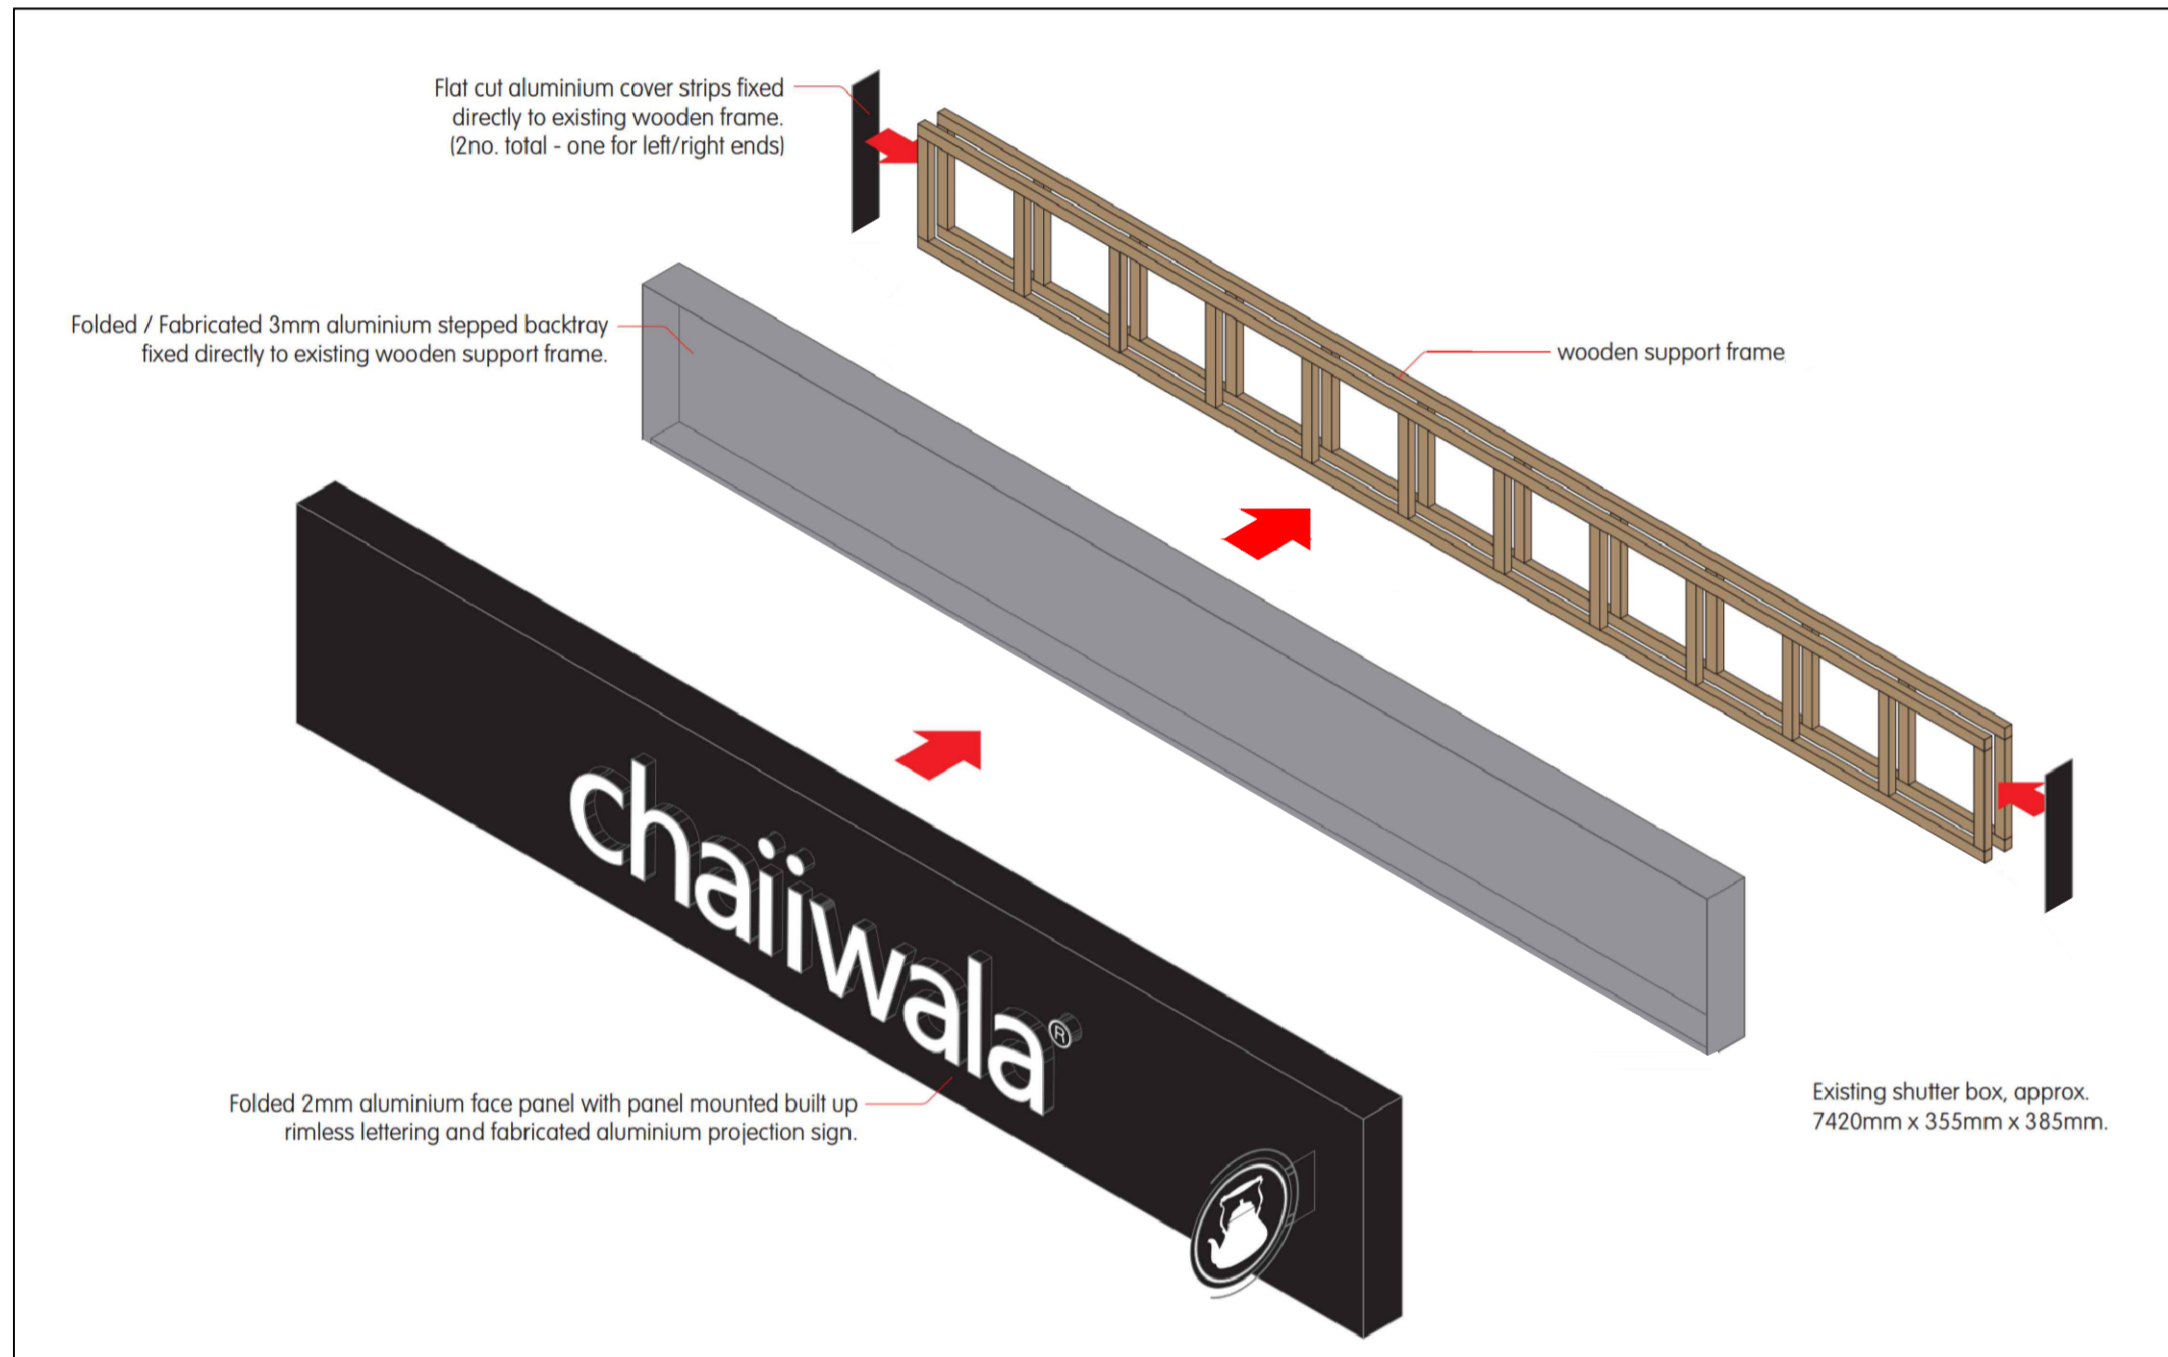

**Illuminated Fascia Signage:** Folded 3mm aluminium panel, 70mm deep, coated RAL 9005 black satin. Folded 3mm aluminium backtray to suit. Coated RAL 9005 black satin externally. Panel mounted built up rimless letters to read "Chaiiwala", Internally illuminated with white LEDs. Coated RAL 9005 black satin. 5mm opal 050 acrylic faces and 10mm white fomex backtrays (Black background with illuminated letters (cd/m<sup>2</sup>: 600 - static illumination).

Drawn	Date	Scale
SP	09/22	
Client	Chaiiwala	
Project	Proposed Shopfront and Signage	
Site Address	72 Southampton Row Bloomsbury London WC1B 4AR	
Ref	Sheet	
S-S-06	A2-06	