




Notes: Copyright ArkleBoyce architects Ltd.

Dwg original size: A1

Unless indicated, this drawing is for information only. Do not scale, use figured dimensions only. All dimensions to be checked on site. Drawing subject to statutory approvals. Drawings to be read in conjunction with all relevant Architects', Services and Structural Engineers' drawing

Revisions

Rev. Date Notes

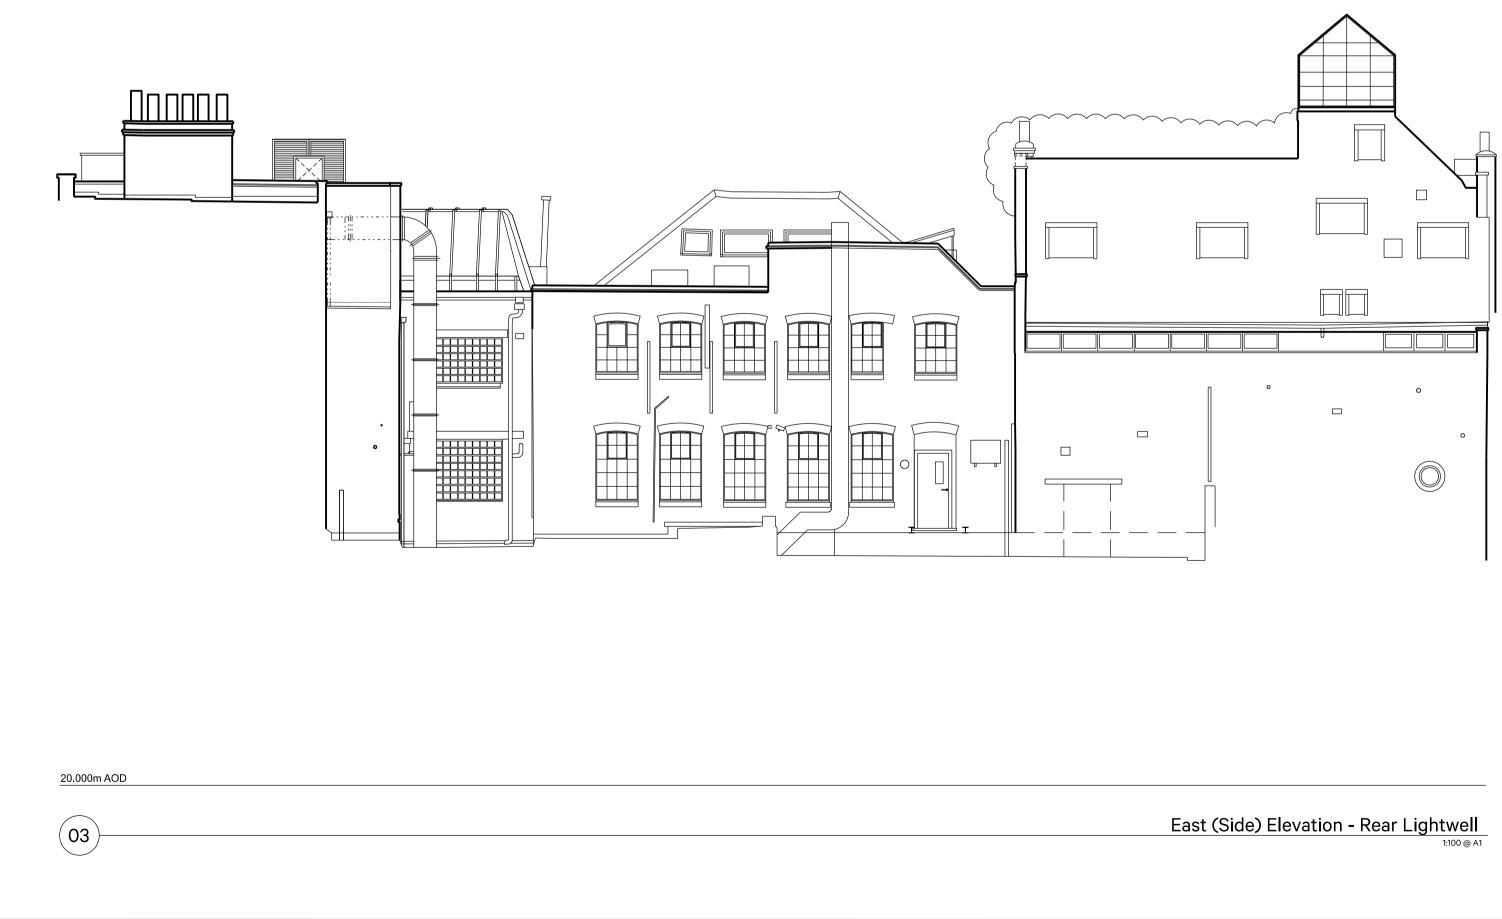


## ArkleBoyce.

STUDIO 9 MATTHEW MURRAY HOUSE 97 WATER LANE, LEEDS LSIT SON Telephone +44(0)113 322 9491 Email Info@arMeboyce.co.uk www.arkleboyce.co.uk



20.000m AOD

West (Side) Elevation

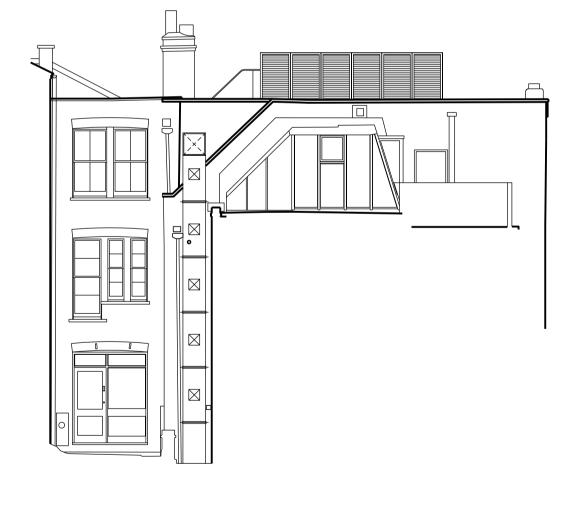

Notes

Rev. Date Notes

Drawn Checked

02


BB

Drawn Checked

North (Rear) Elevation - Rear Lightwell

20.000m AOD

1:100 @ A1

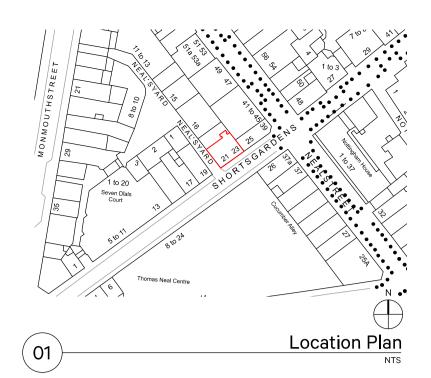



itory Cell Covent G VC2H 9D	/ Cellar, 21-2 nt Garden, H 9DP	1-23 Sho 1, Londo	orts Garde on,	ens,			Project No. <b>22031</b>	
om Selle	Sellers						_	
Sep 2022	2022						Revision	
xisting E	ing Elevatio	tions					_ *	
LANNIN	NNING APP	PLICAT	ION ISSU	JE			- +	
100@A1	@A1				Draw	ng No.	22031-E-AP-004	÷
OR INFC	INFORMAT		URPOSES	SONLY				